

















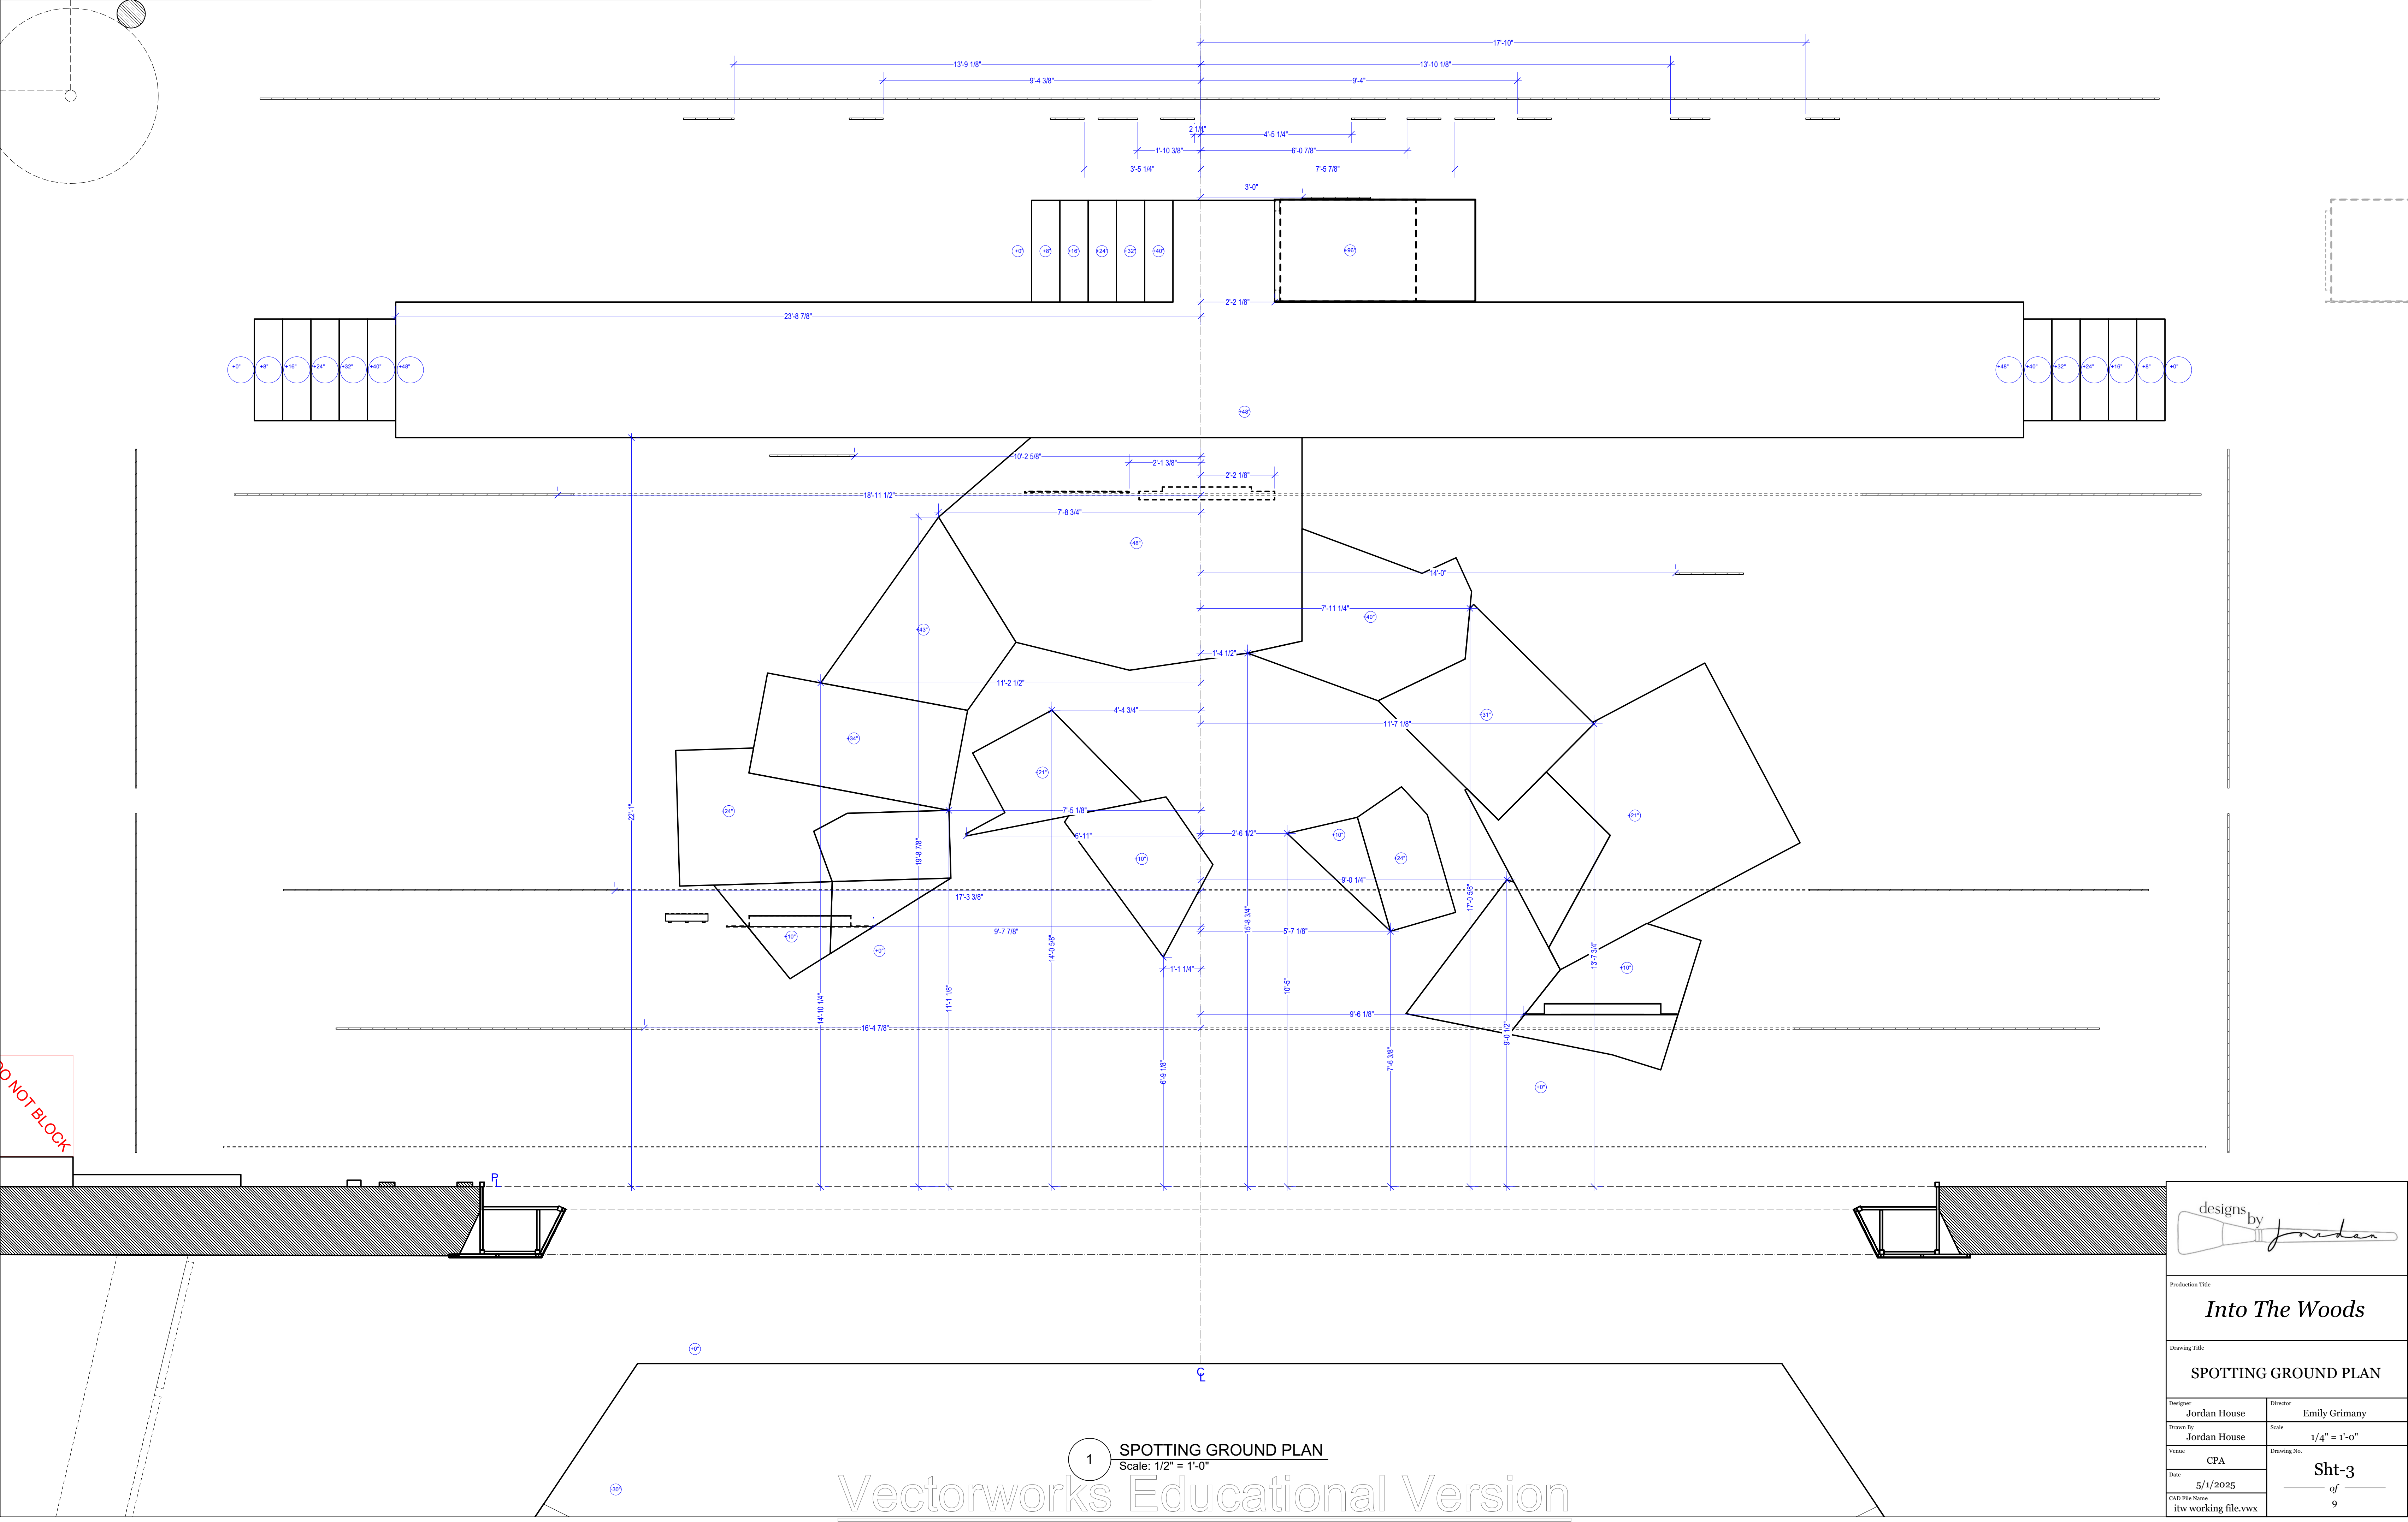


1 SPOTTING GROUND PLAN
Scale: 1/2" = 1'-0"




designs by *Jordan*

Production Title	
Into The Woods	
Drawing Title	
SPOTTING GROUND PLAN	
Designer	Director
Jordan House	Emily Grimany
Drawn By	Scale
Jordan House	1/4" = 1'-0"
Venue	Drawing No.
CPA	Sht-3
Date	of
5/1/2025	9
CAD File Name	
itw working file.vwx	

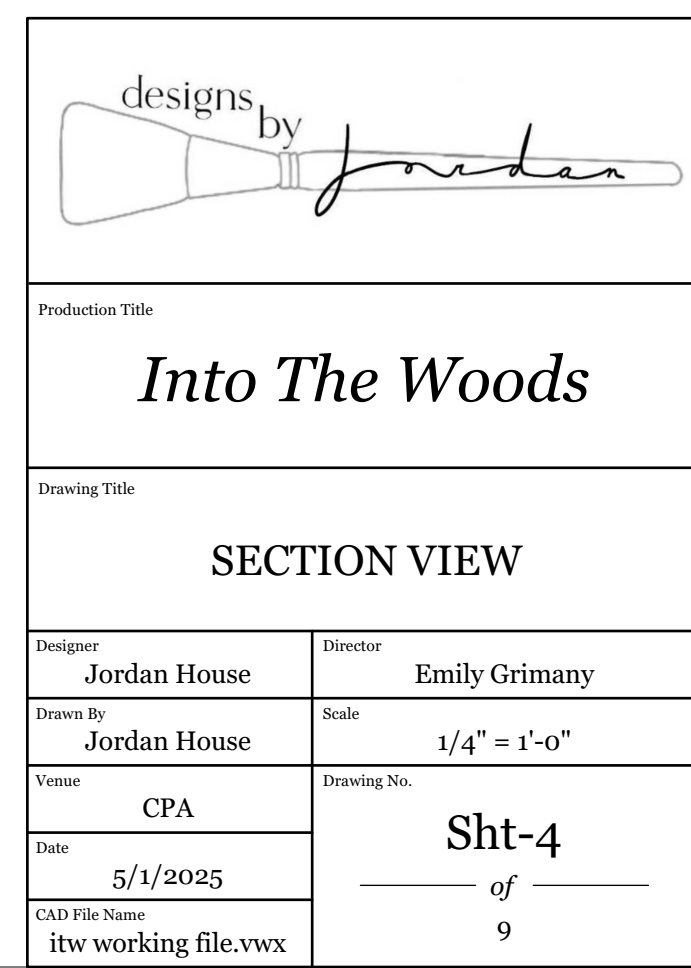



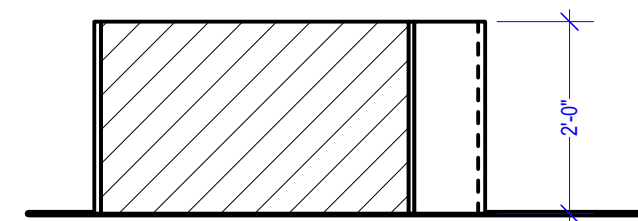
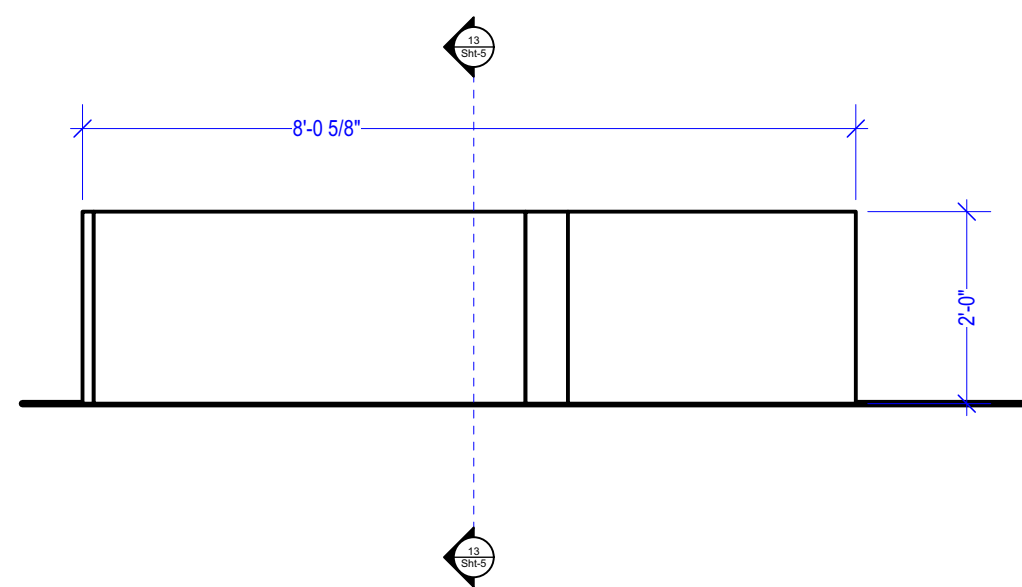
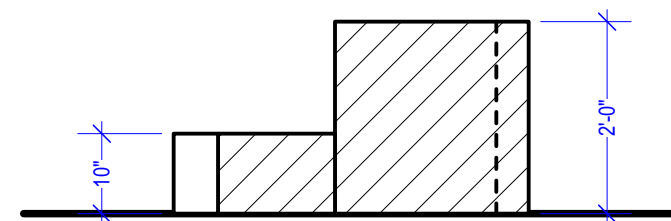
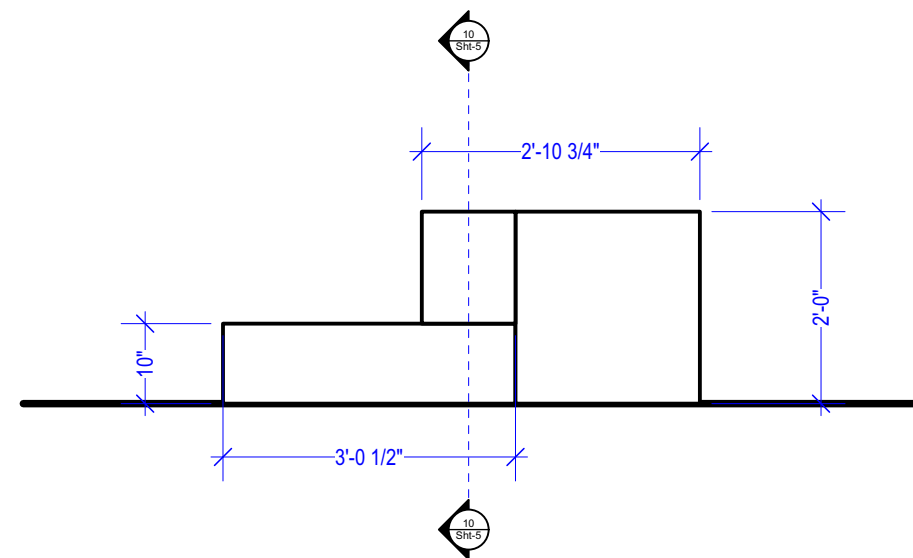
 
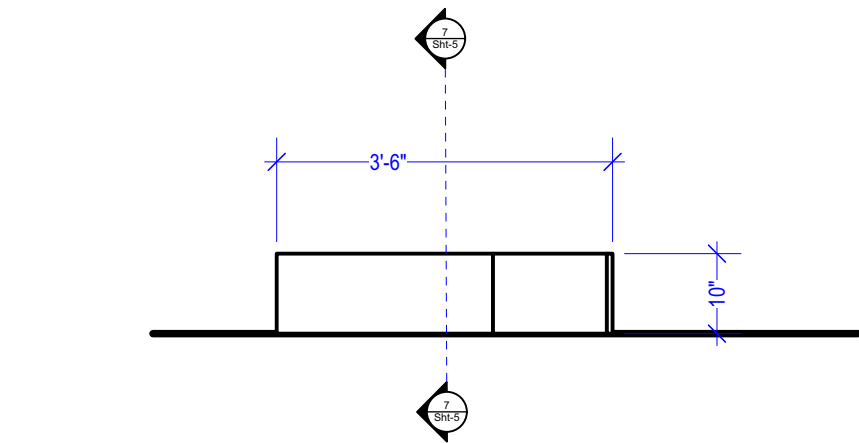
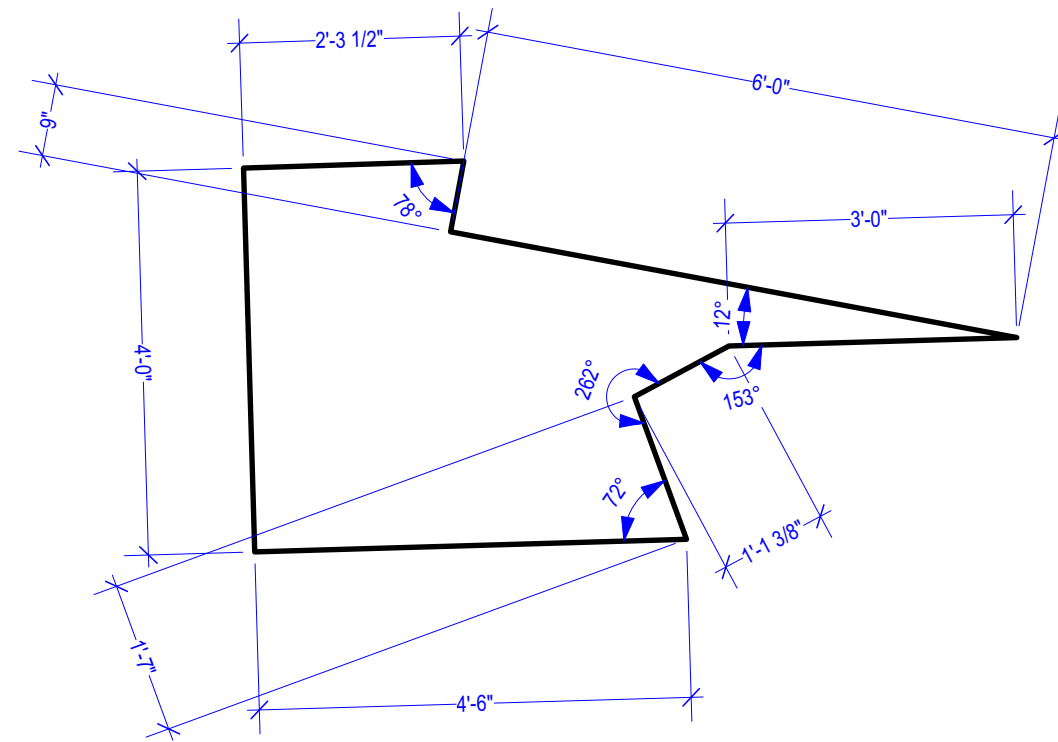
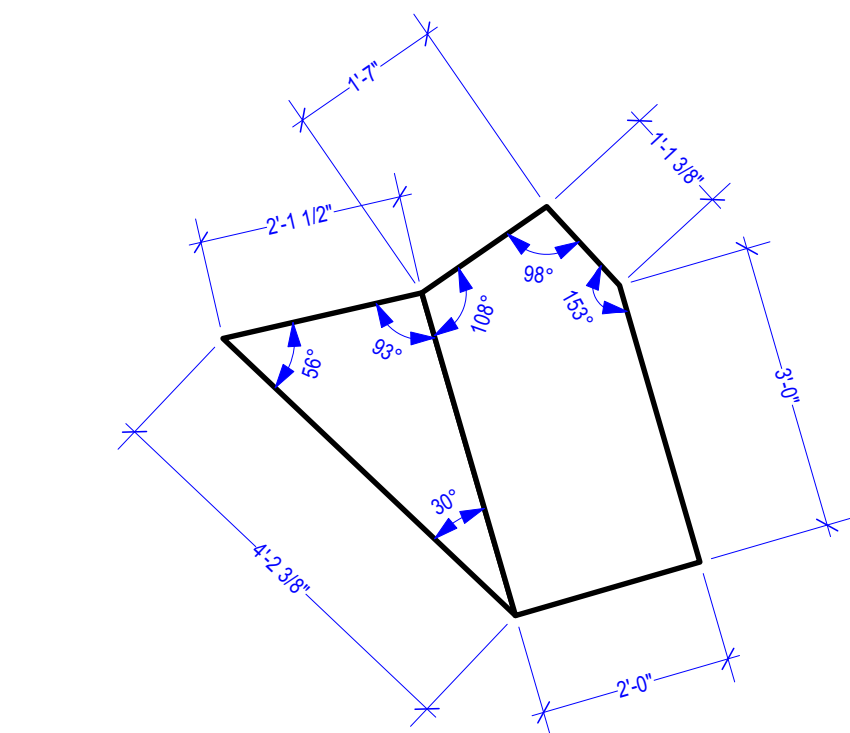
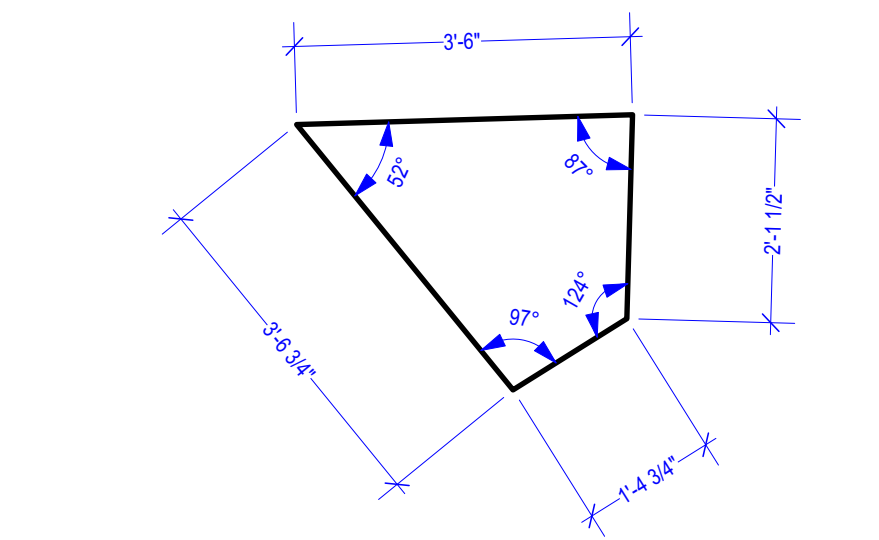
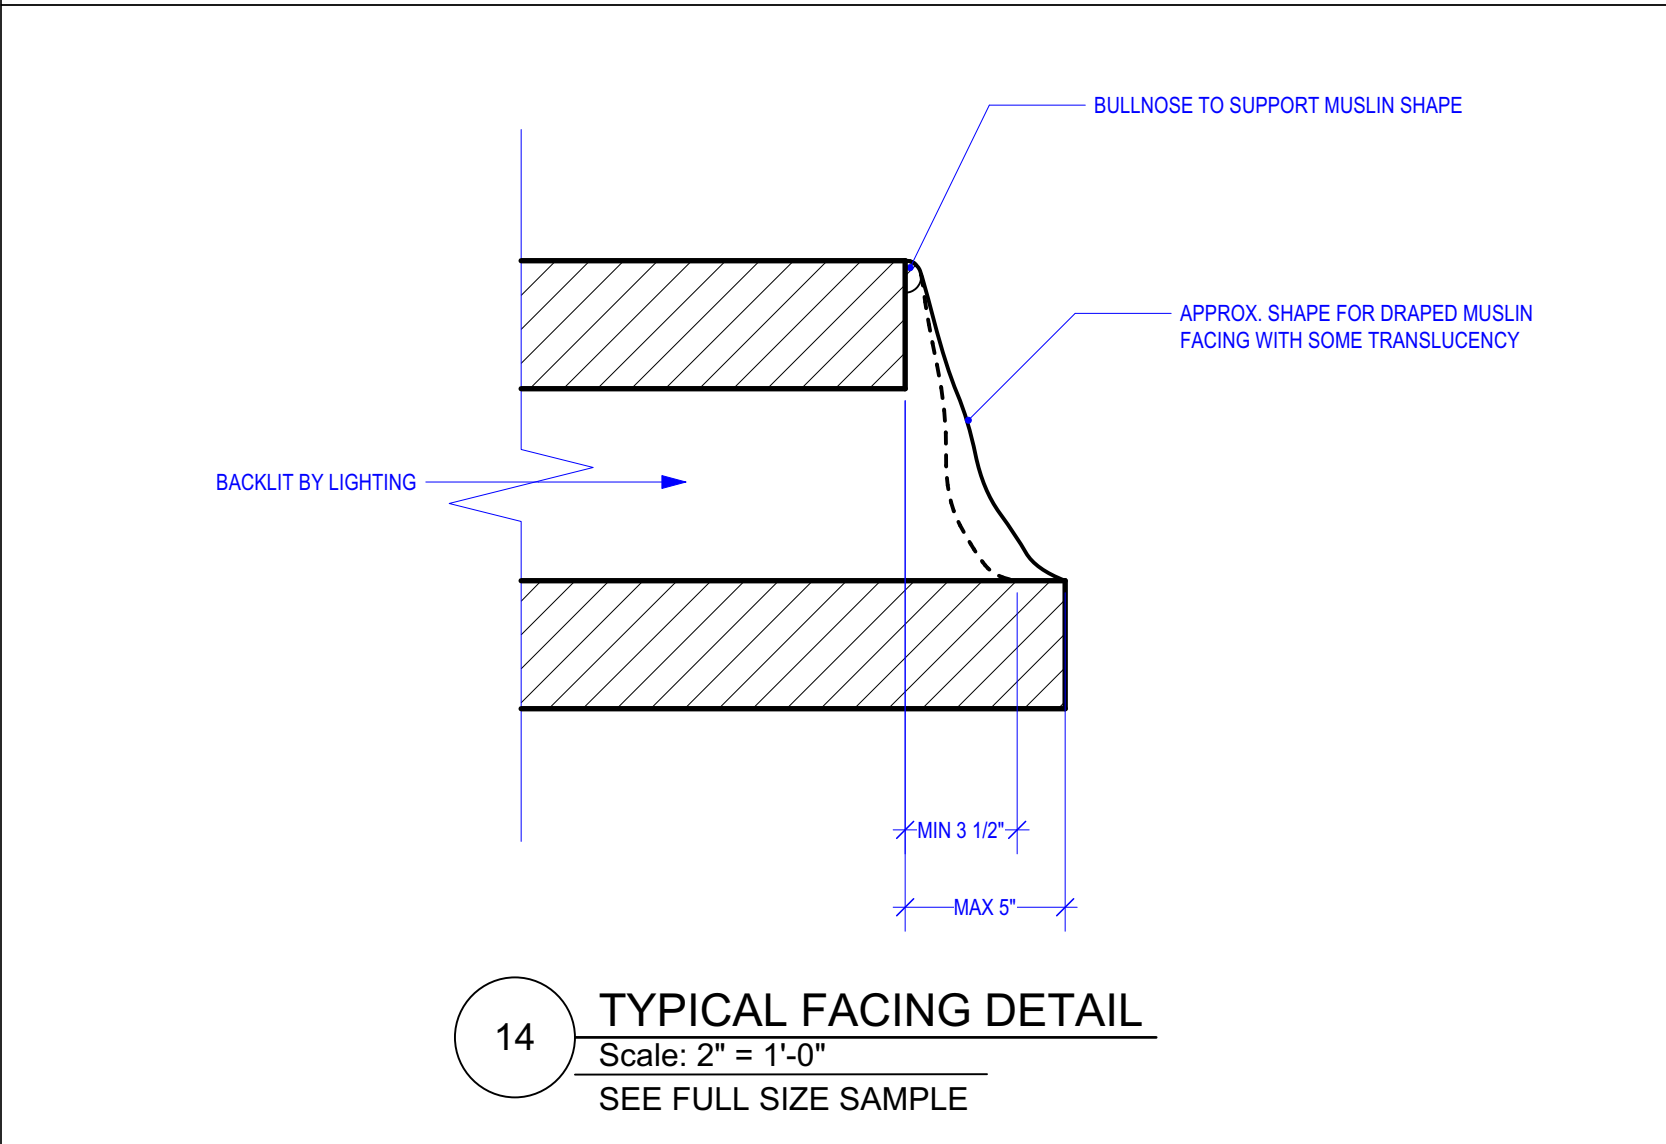
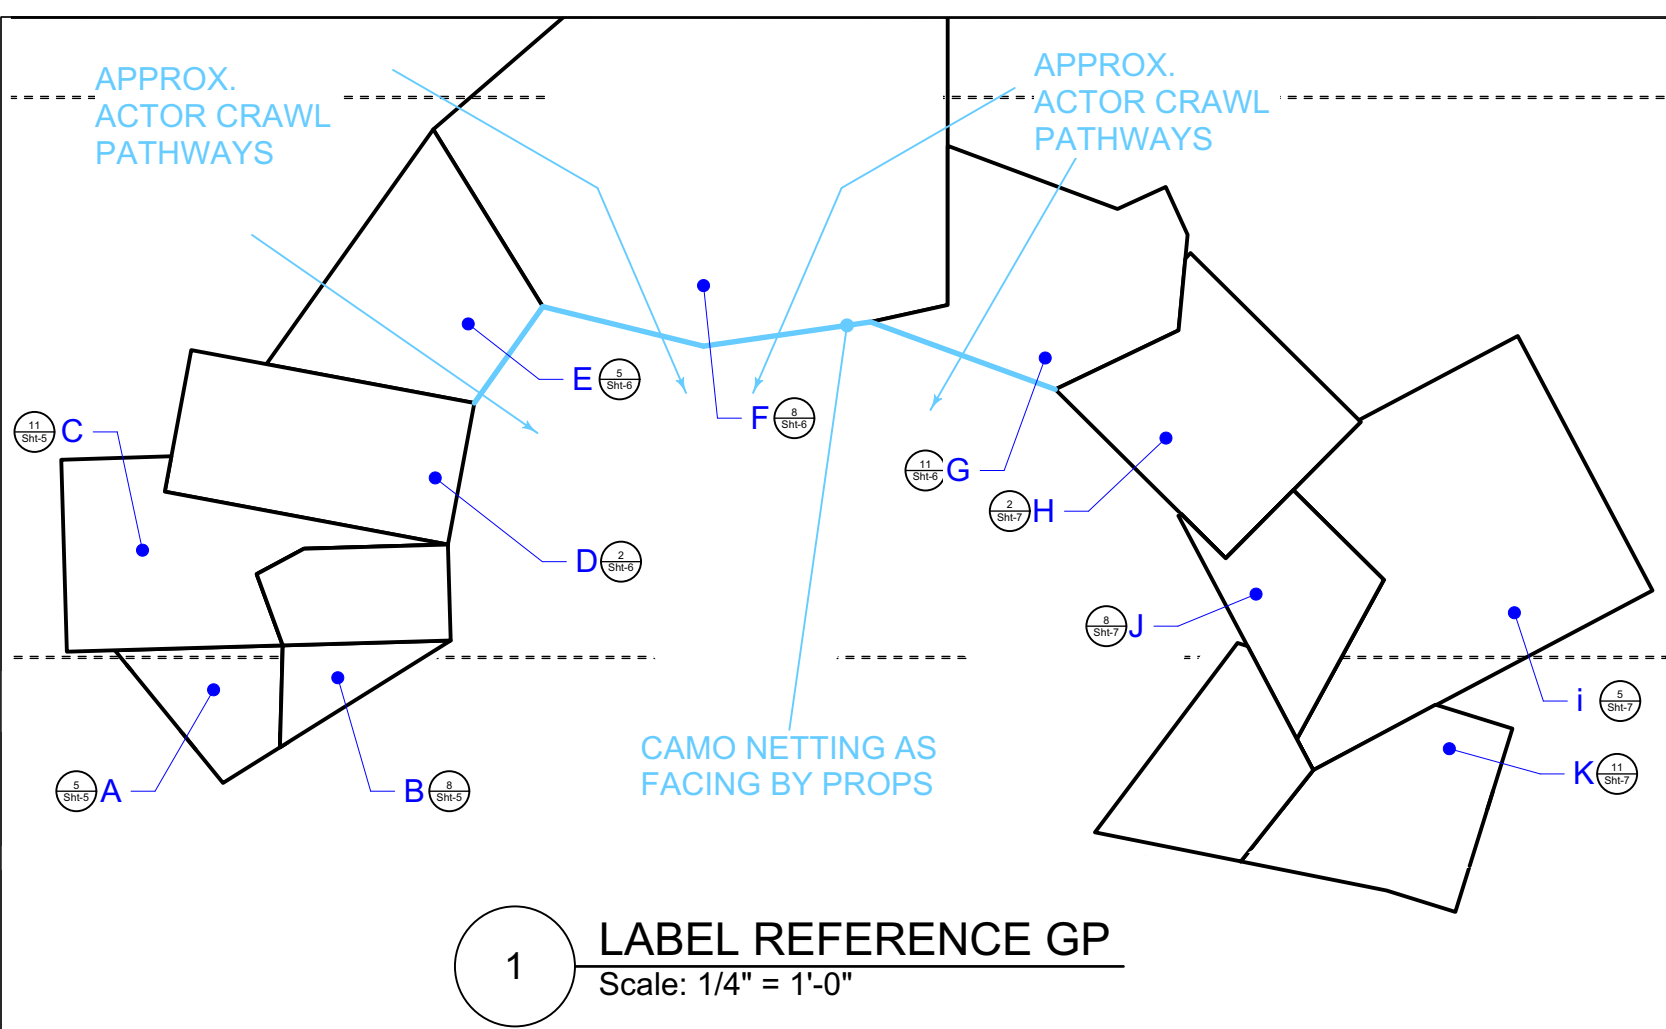


Vectorworks Educational Version

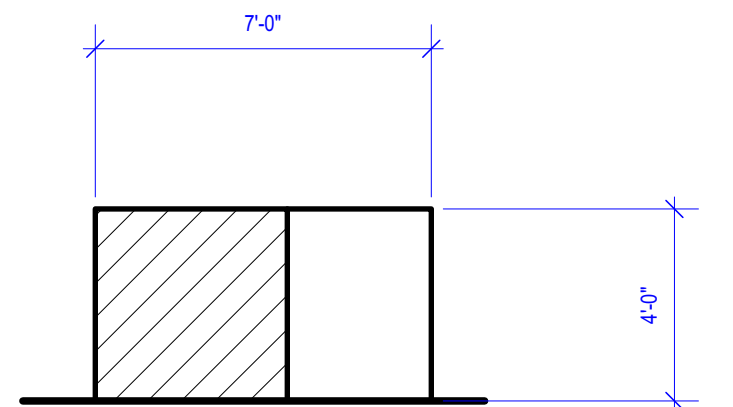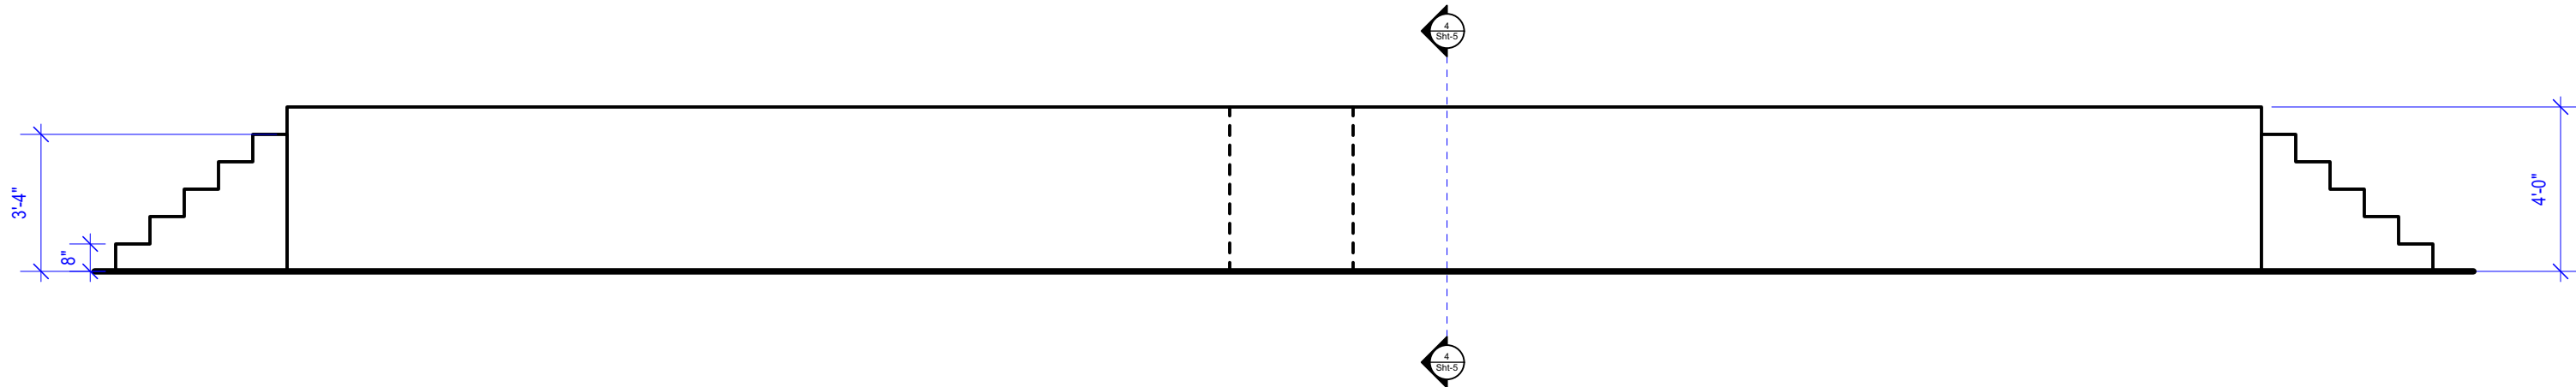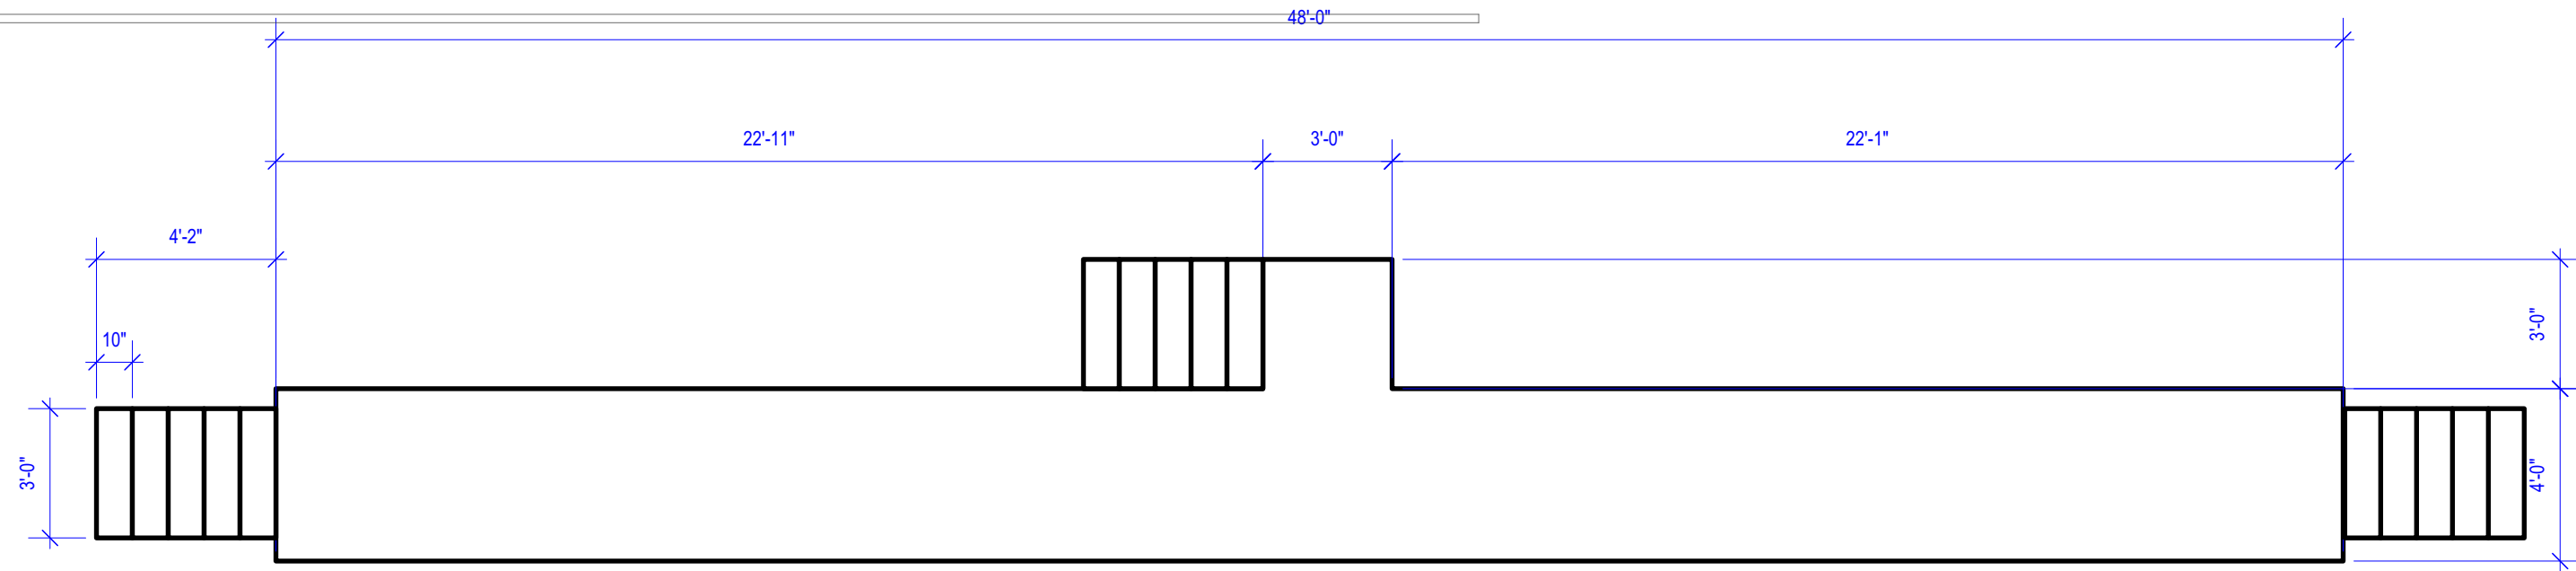


Vectorworks Educational Version

designs by <i>Jordan</i>	
Production Title	
Into The Woods	
Drawing Title	
SHADOW DECK & PLATFORMS A, B, C	
Designer	Director
Jordan House	Emily Grimany
Drawn By	Scale
Jordan House	AS NOTED
Venue	Drawing No.
CPA	
Date	Sht-5
5/1/2025	of
CAD File Name	9
itw working file.vwx	

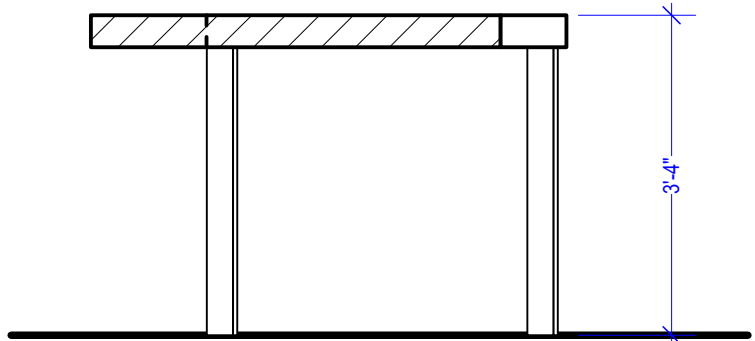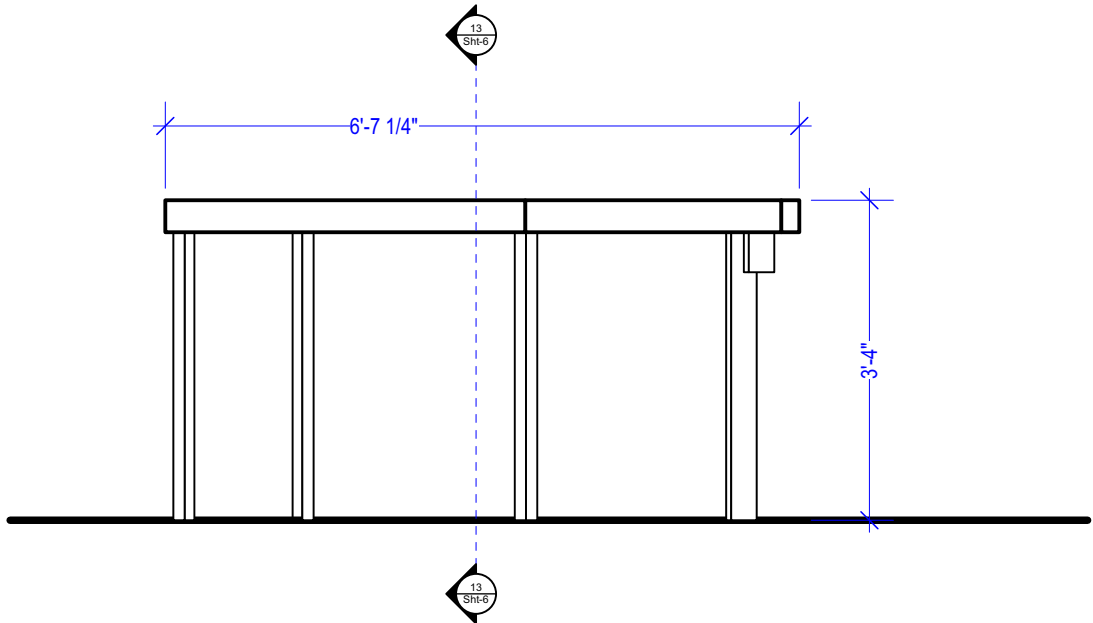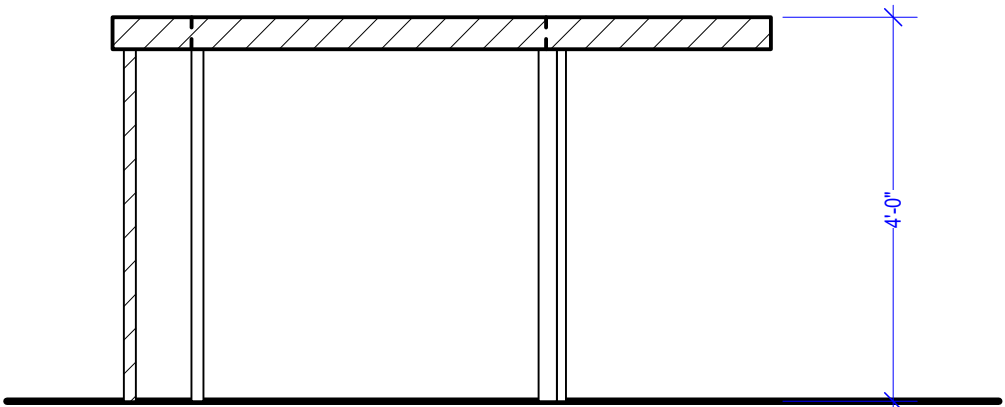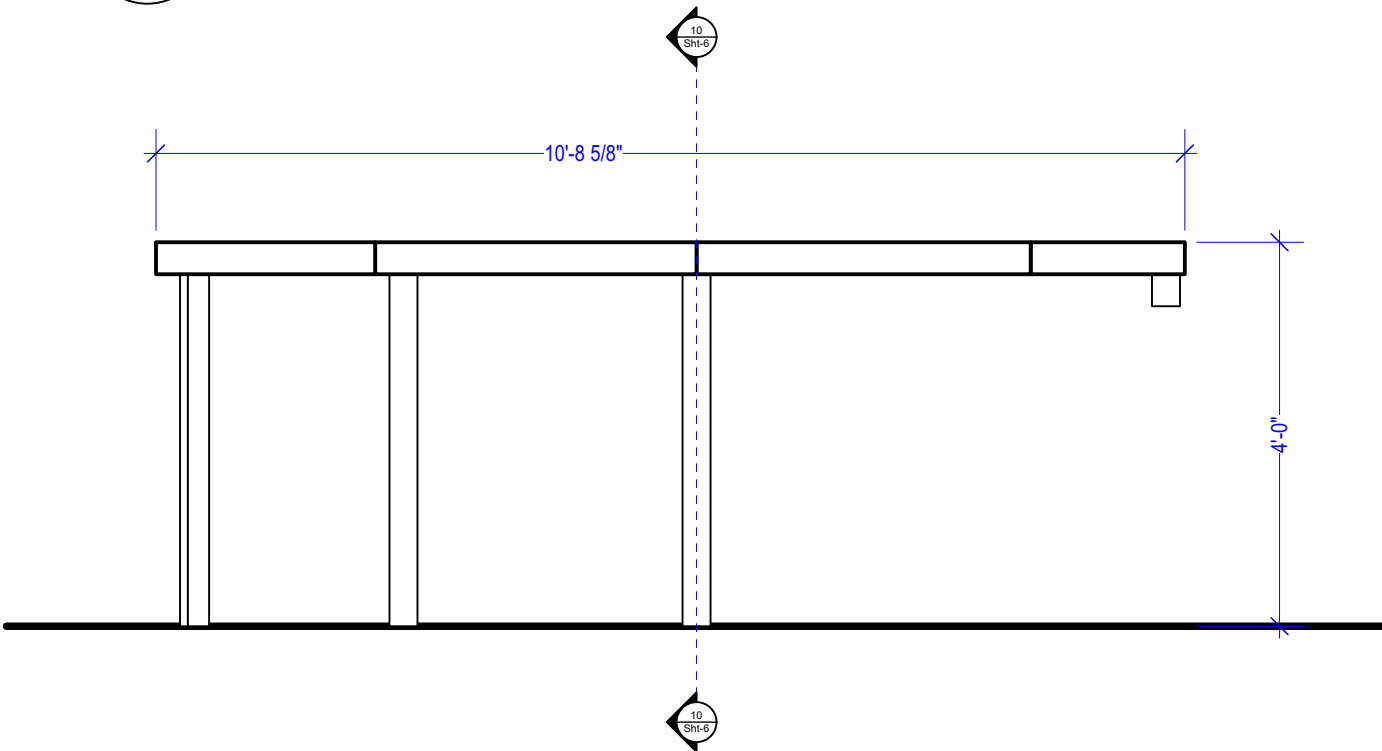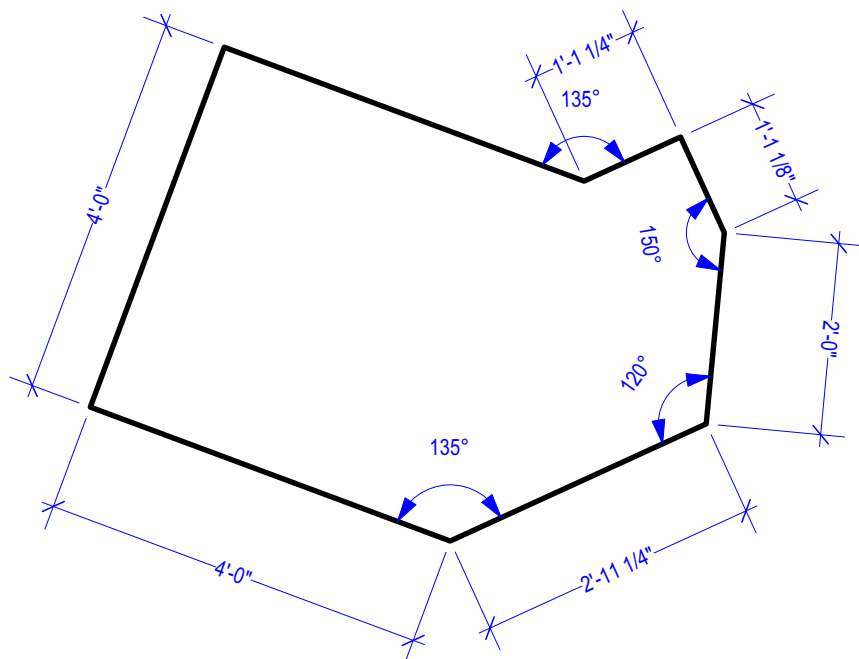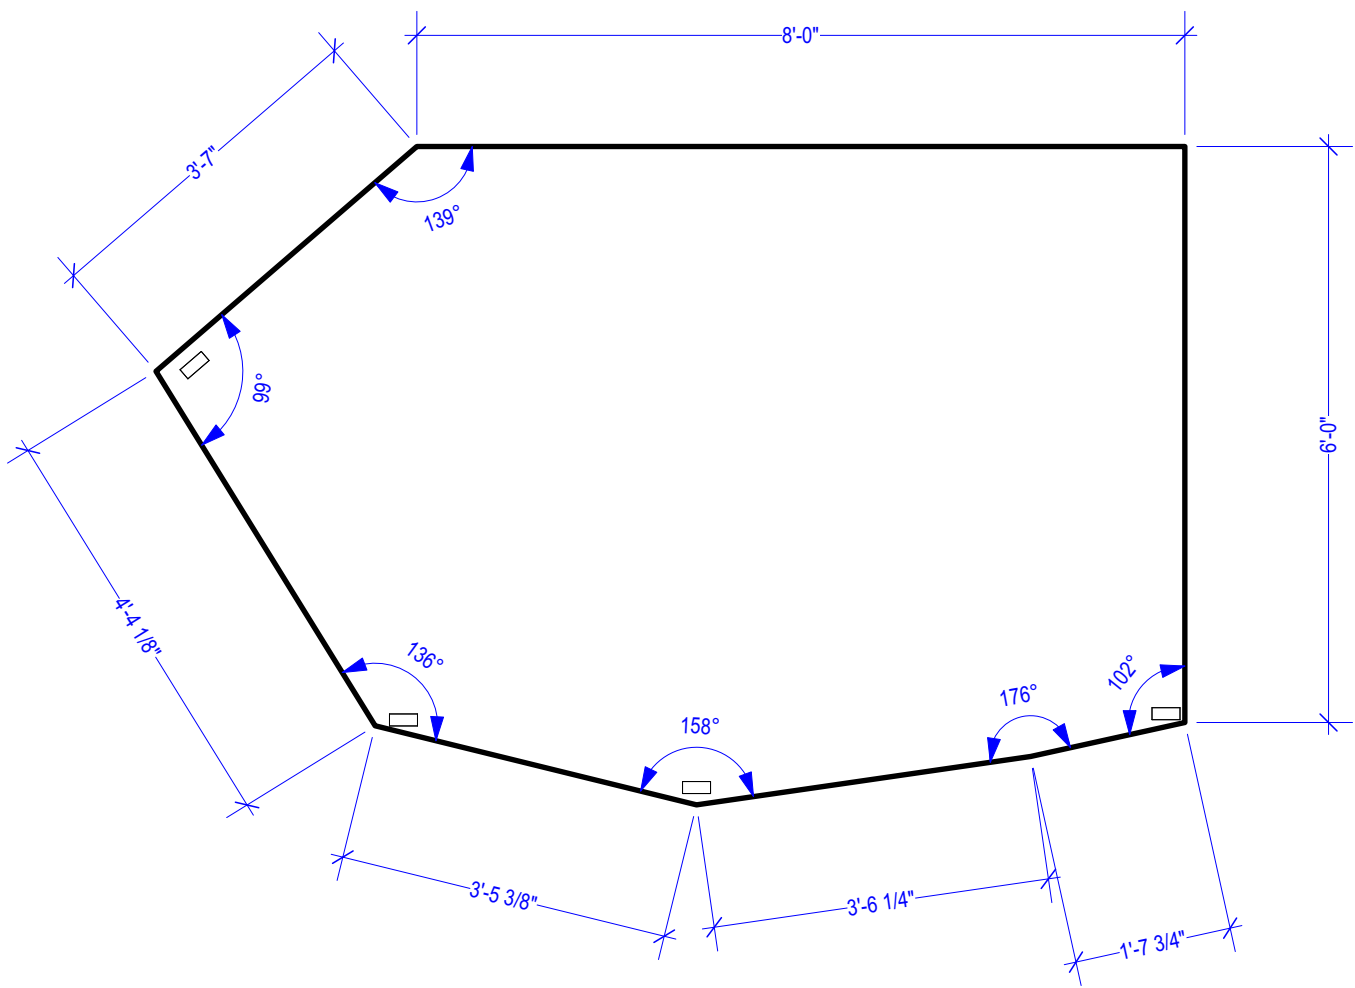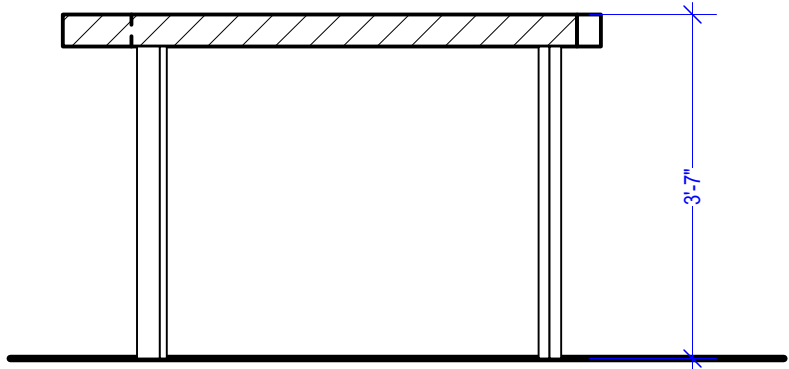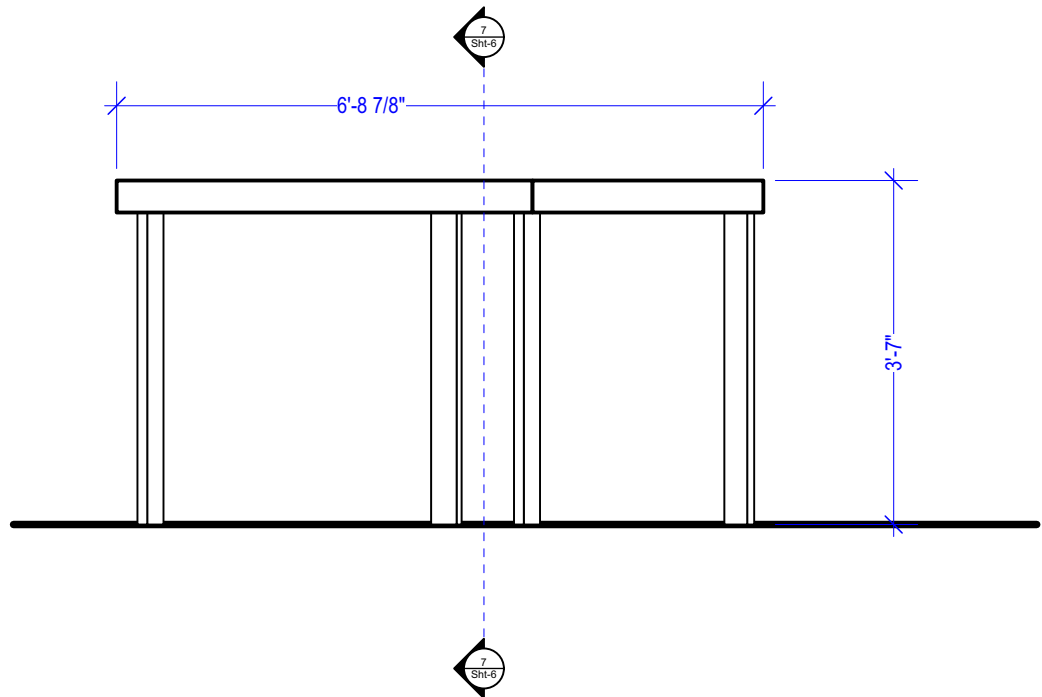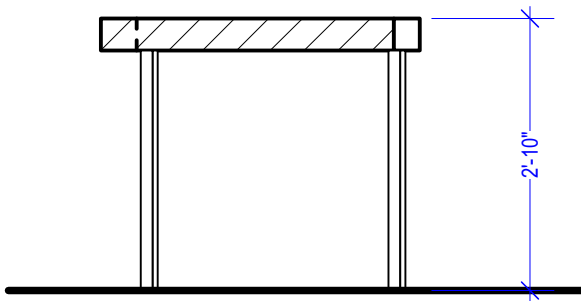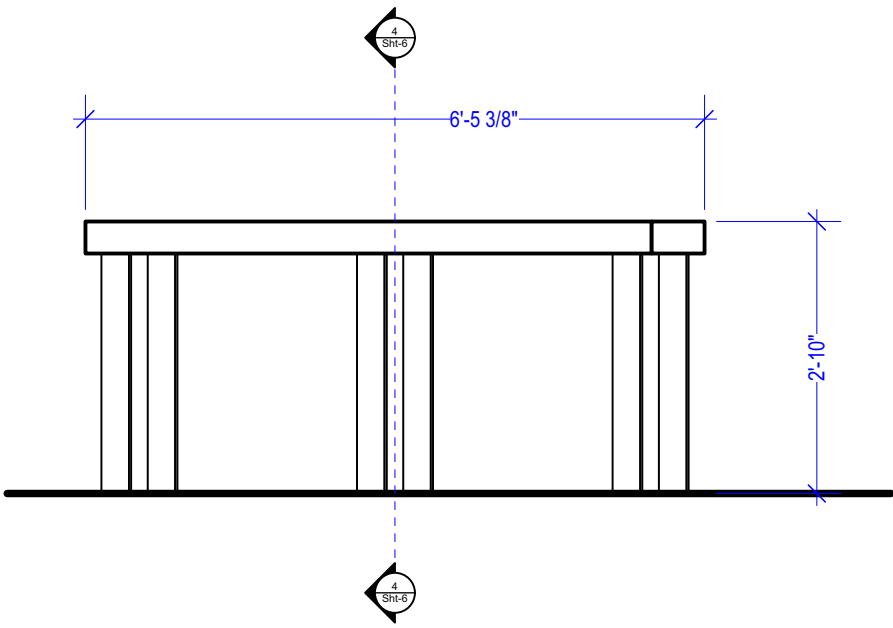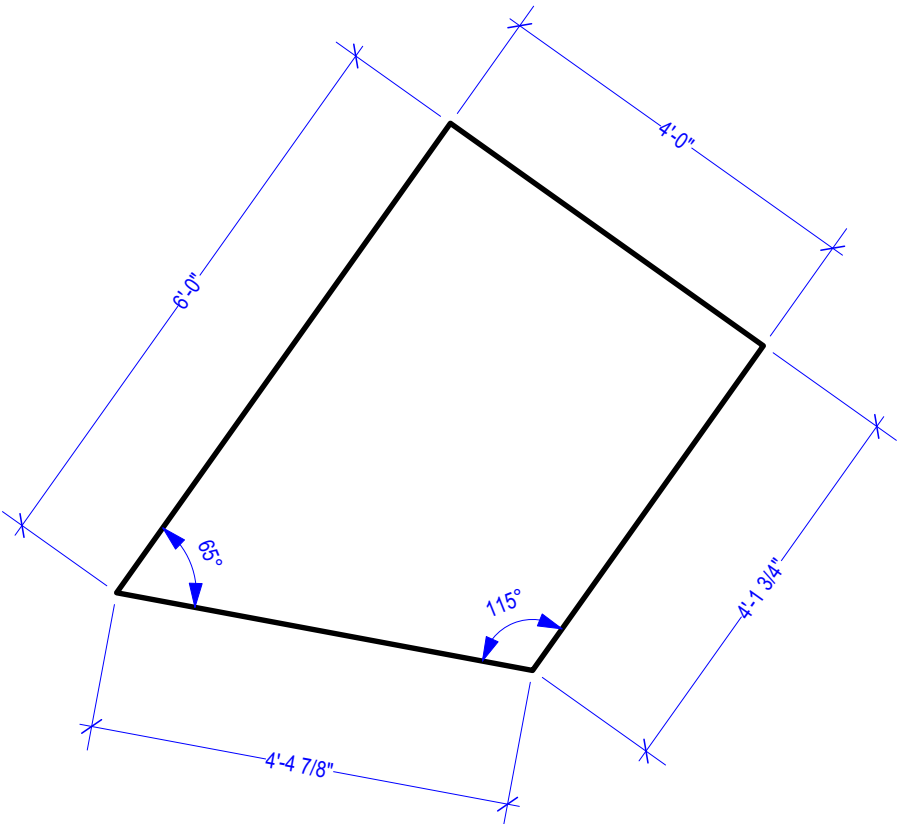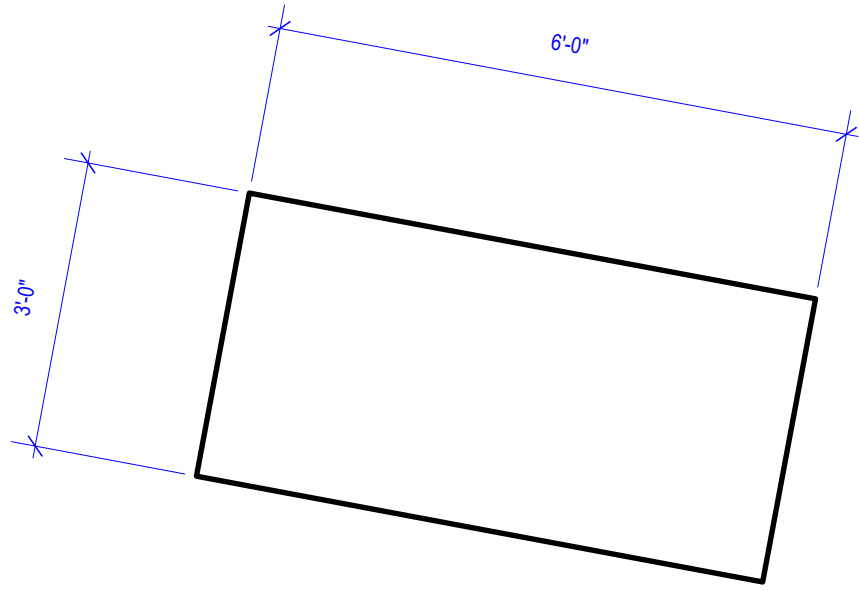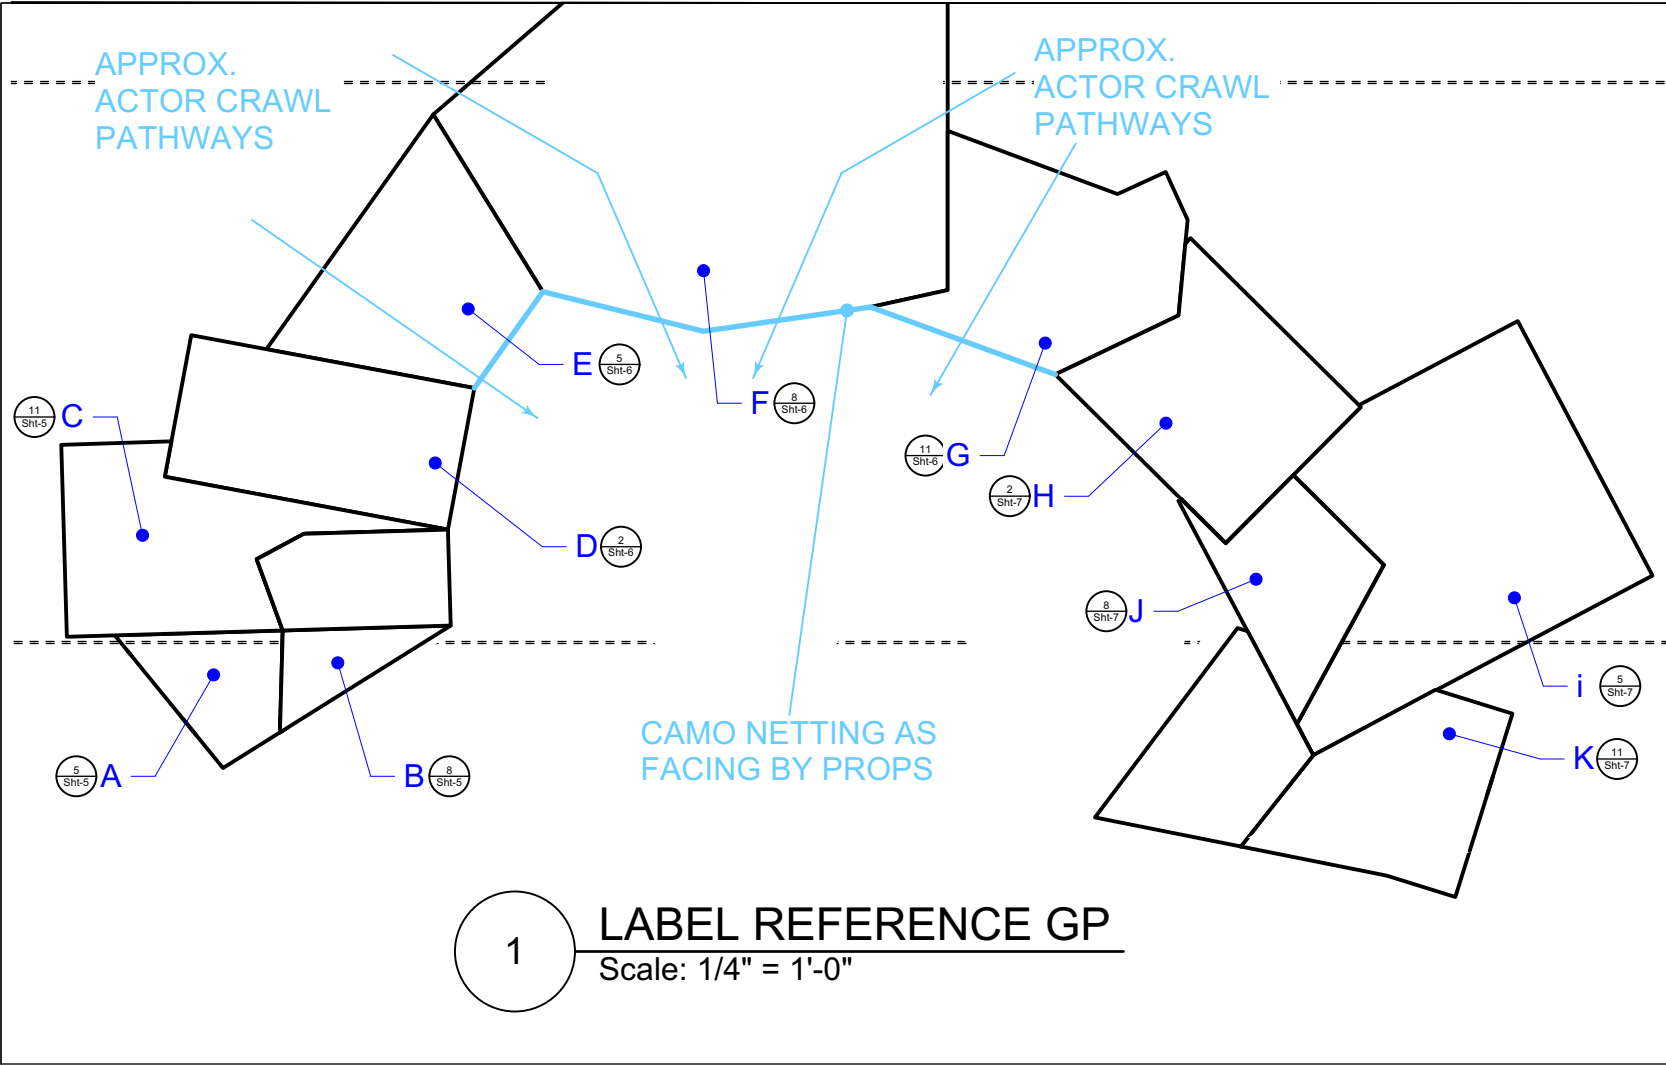


NOTES	
PLATFORMS D, E, F NEED ROOM FOR ACTORS TO ENTER/EXIT FROM BENEATH	
designs by <i>Jordan</i>	
Production Title	
Into The Woods	
Drawing Title	
PLATFORMS D, E, F, G	
Designer	Director
Jordan House	Emily Grimany
Drawn By	Scale
Jordan House	AS NOTED
Venue	Drawing No.
CPA	
Date	
5/1/2025	
CAD File Name	
itw working file.vwx	

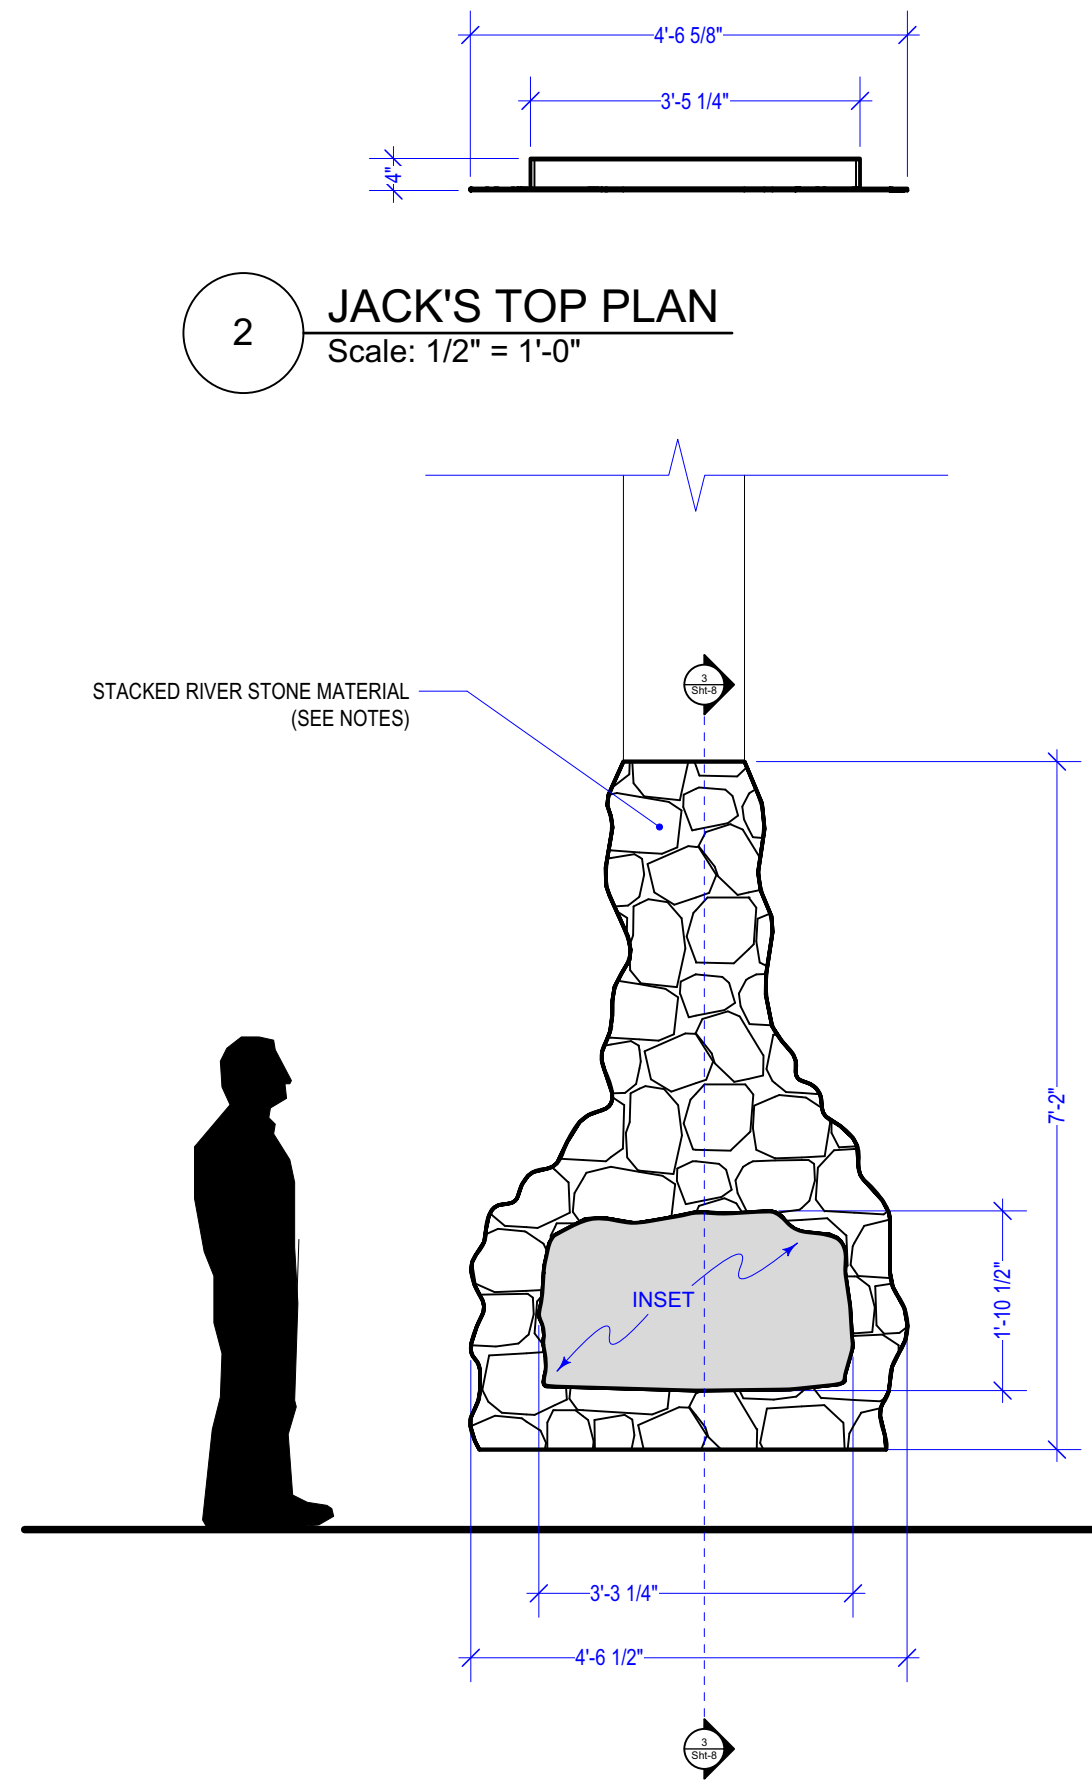


2 JACK'S TOP PLAN
Scale: 1/2" = 1'-0"


1 JACK'S FRONT ELEVATION
Scale: 1/2" = 1'-0"

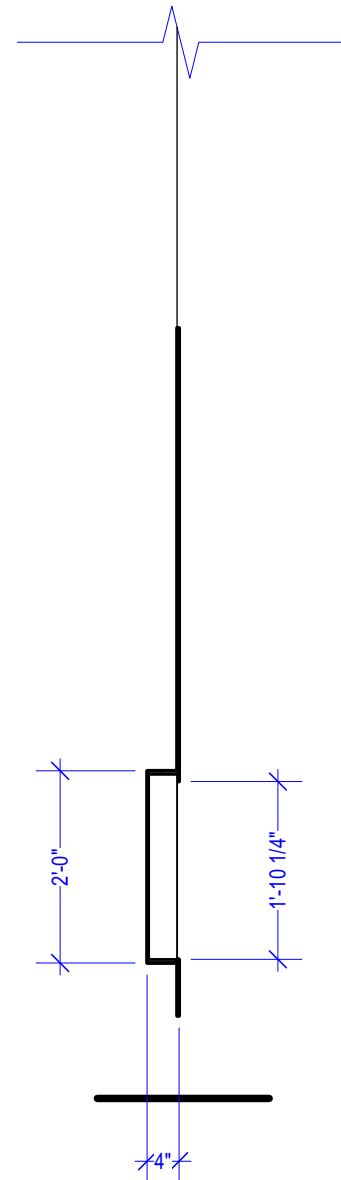

3 JACK'S SECTION
Scale: 1/2" = 1'-0"

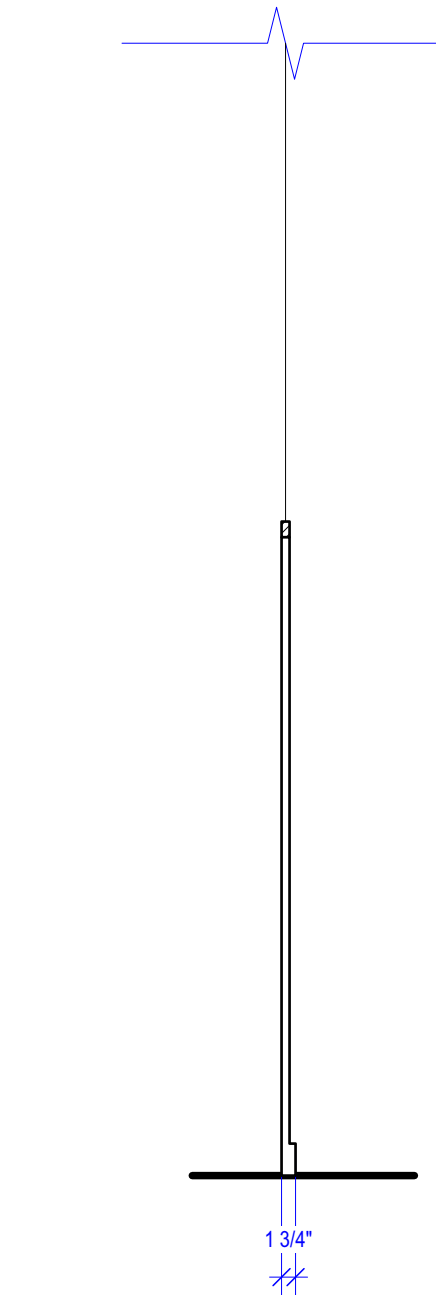


6 ARCH SECTION
Scale: 1/2" = 1'-0"

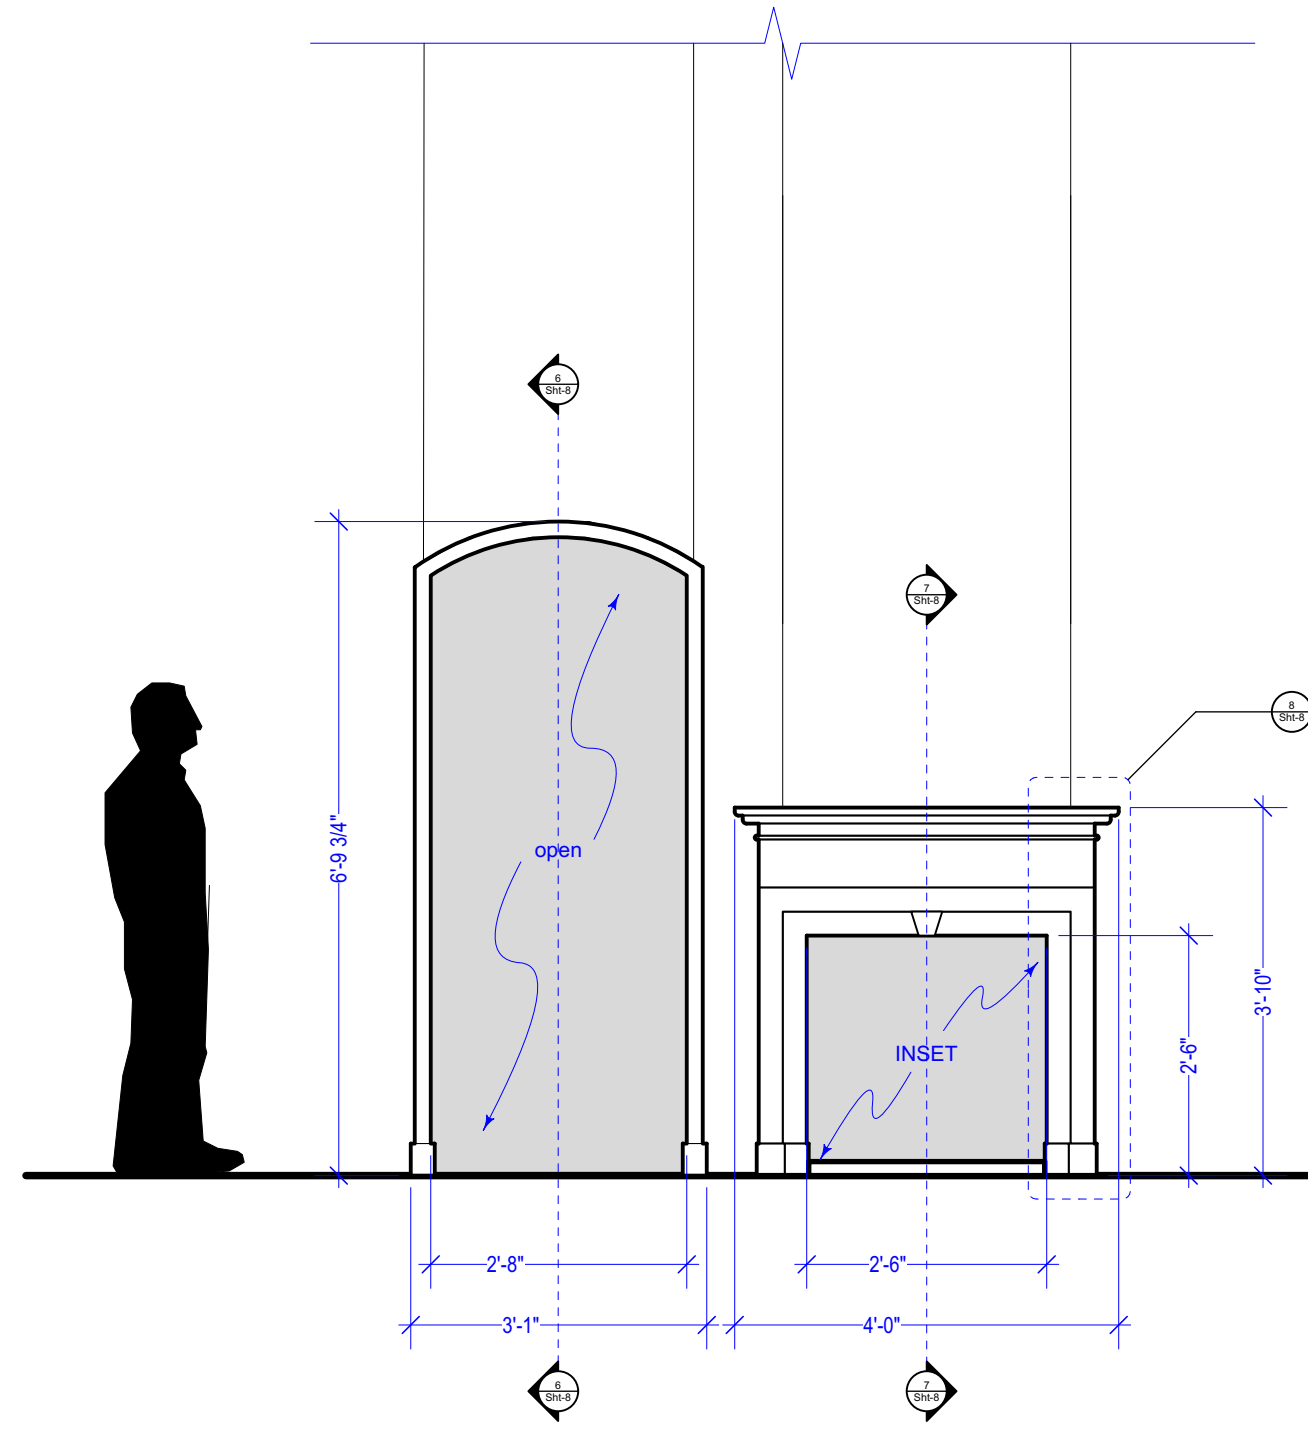


5 CINDY'S TOP PLAN
Scale: 1/2" = 1'-0"


4 CINDY'S FRONT ELEVATION
Scale: 1/2" = 1'-0"

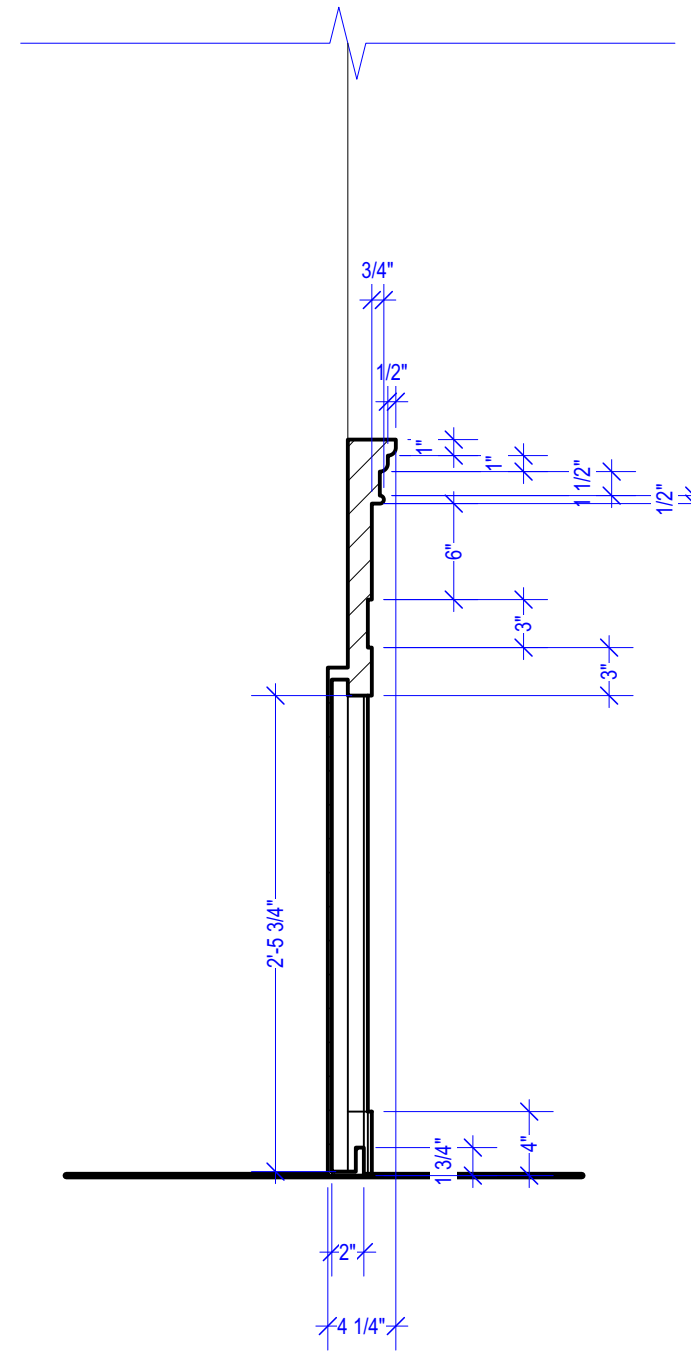


7 FIREPLACE SECTION
Scale: 1" = 1'-0"

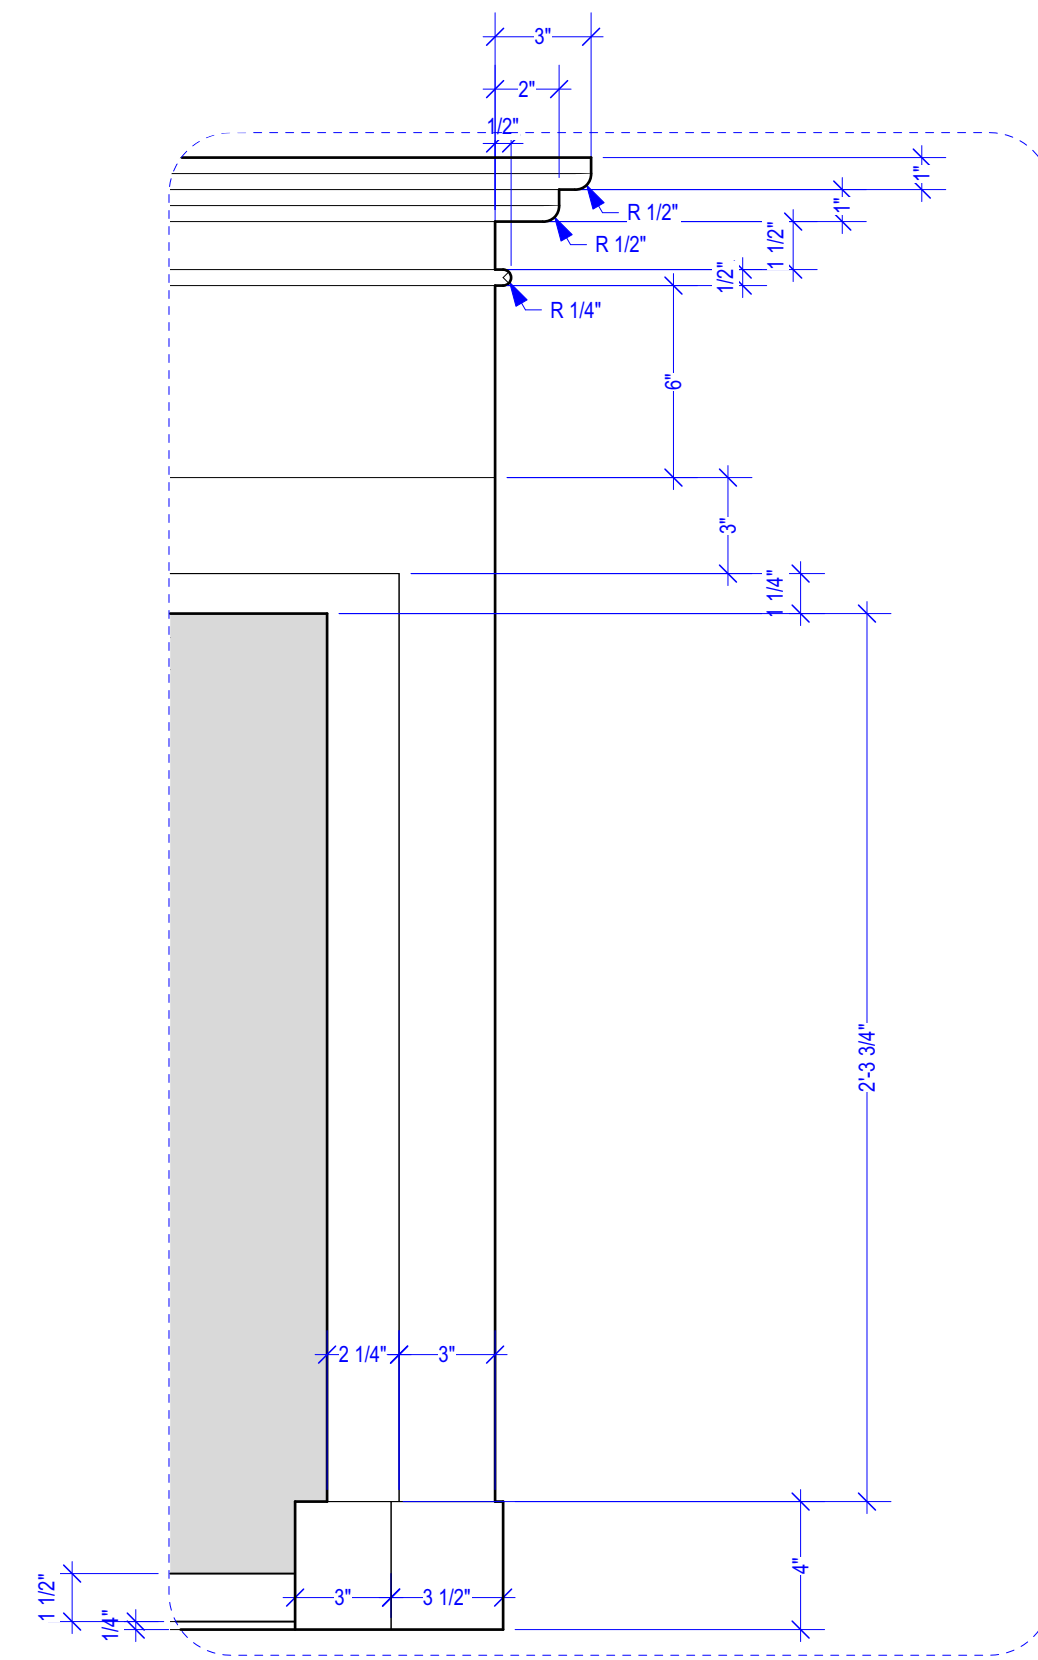


8 CINDY'S FIREPLACE DETAIL
Scale: 2" = 1'-0"

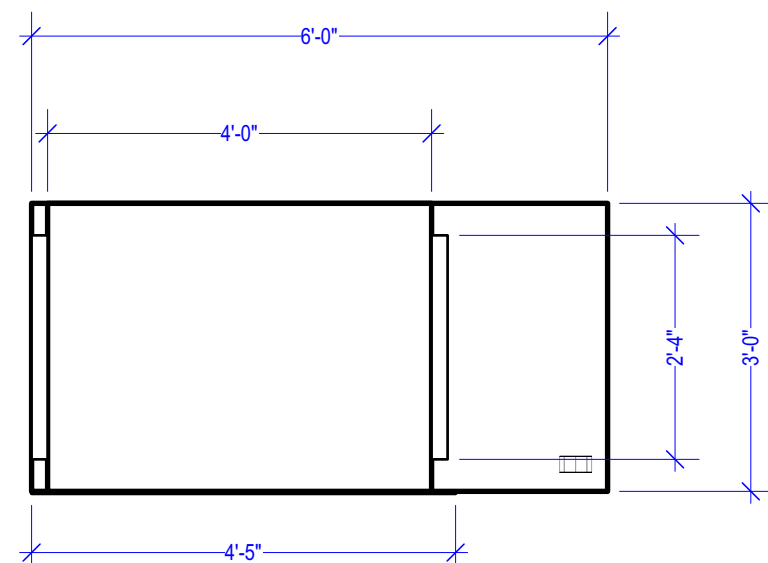


10 RAPUNZLE'S TOP PLAN
Scale: 1/2" = 1'-0"

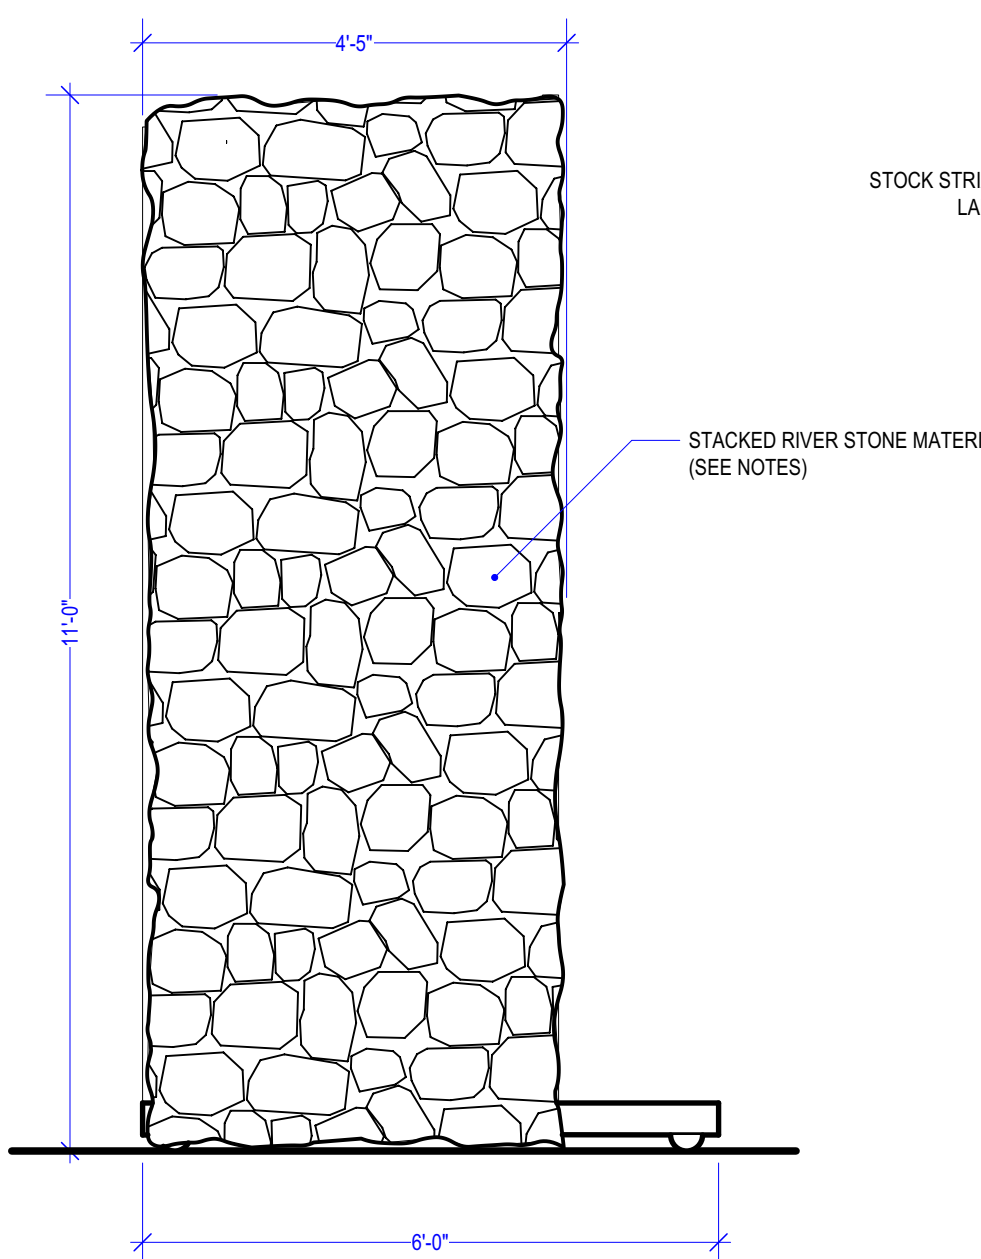


9 RAPUNZLE'S FRONT ELEVATION
Scale: 1/2" = 1'-0"

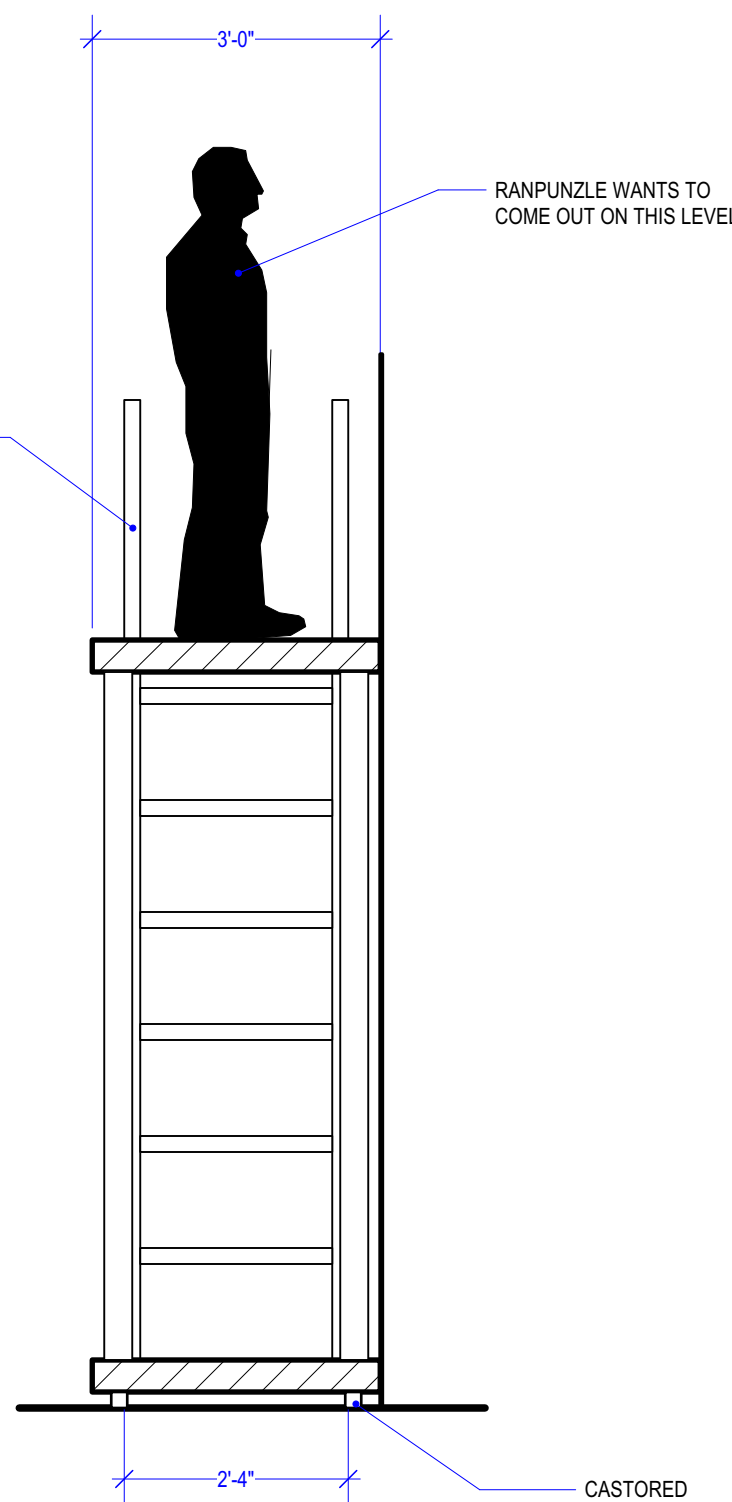


11 REPUNZLE'S SECTION
Scale: 1/2" = 1'-0"

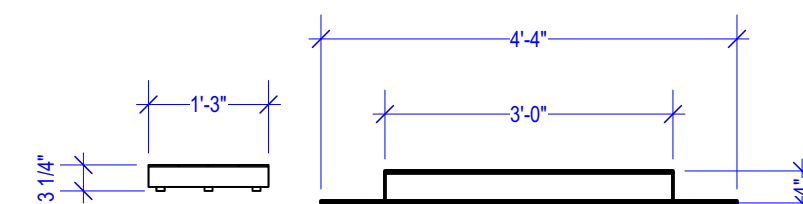


13 BAKER'S TOP PLAN
Scale: 1/2" = 1'-0"

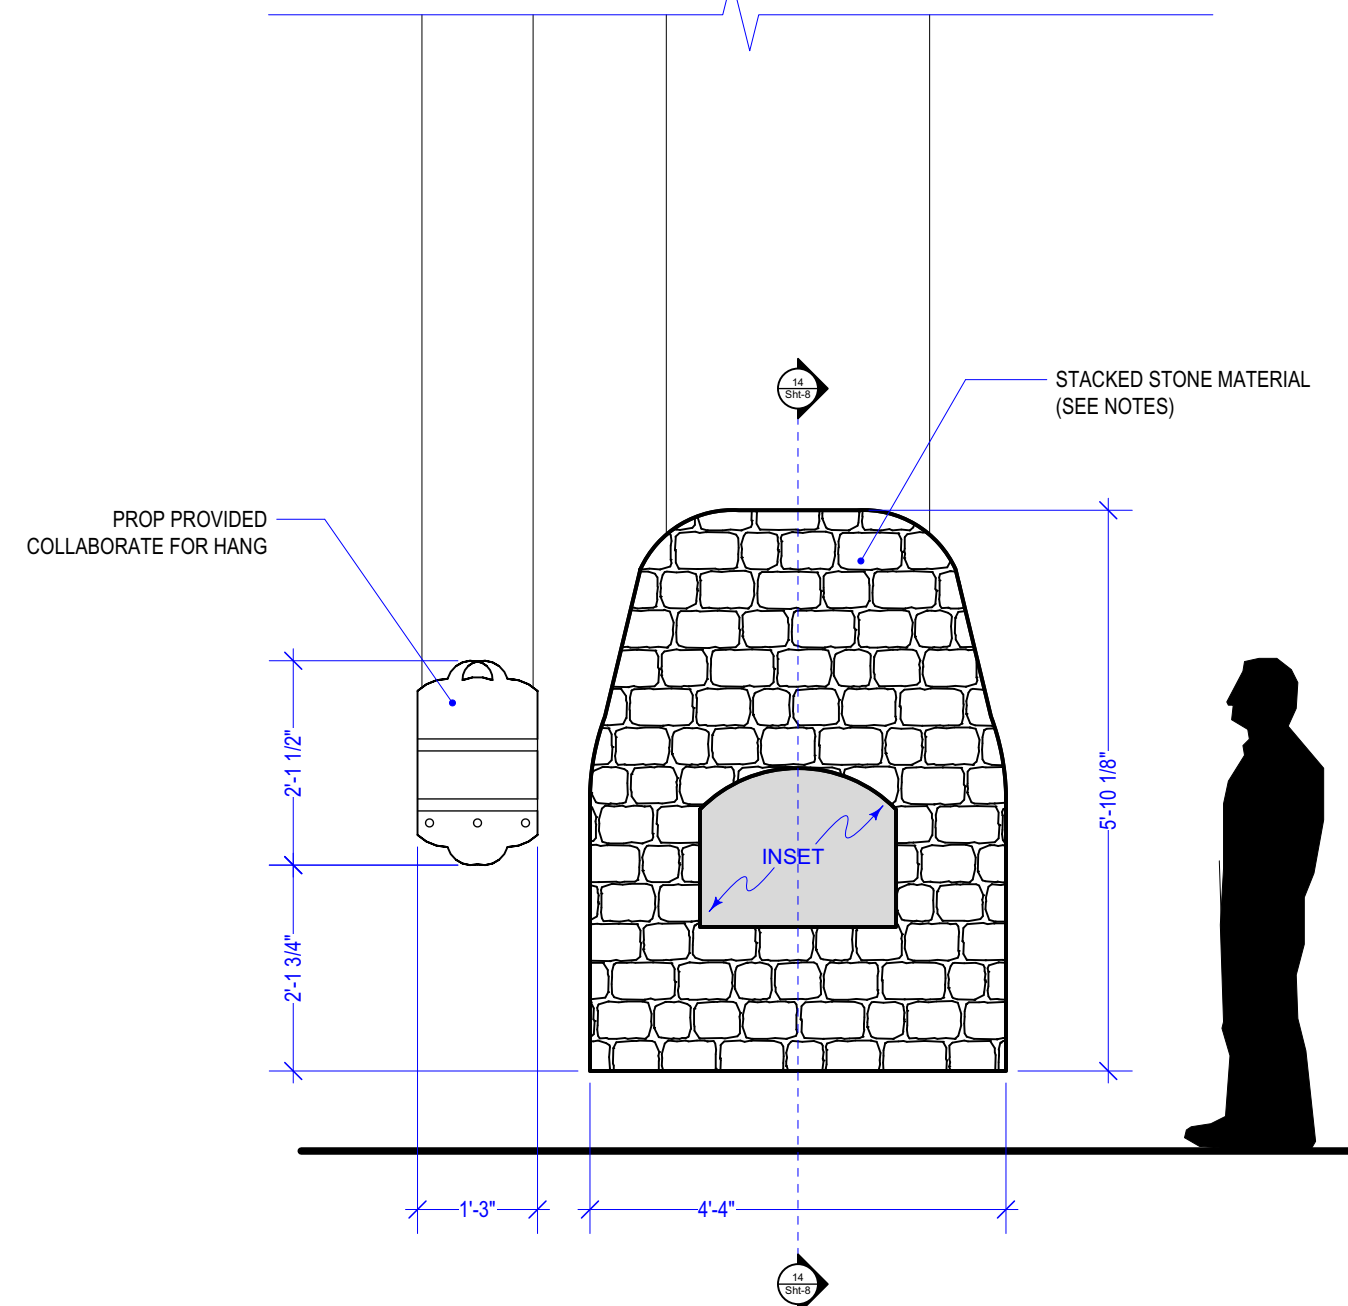


12 BAKER'S FRONT ELEVATION
Scale: 1/2" = 1'-0"

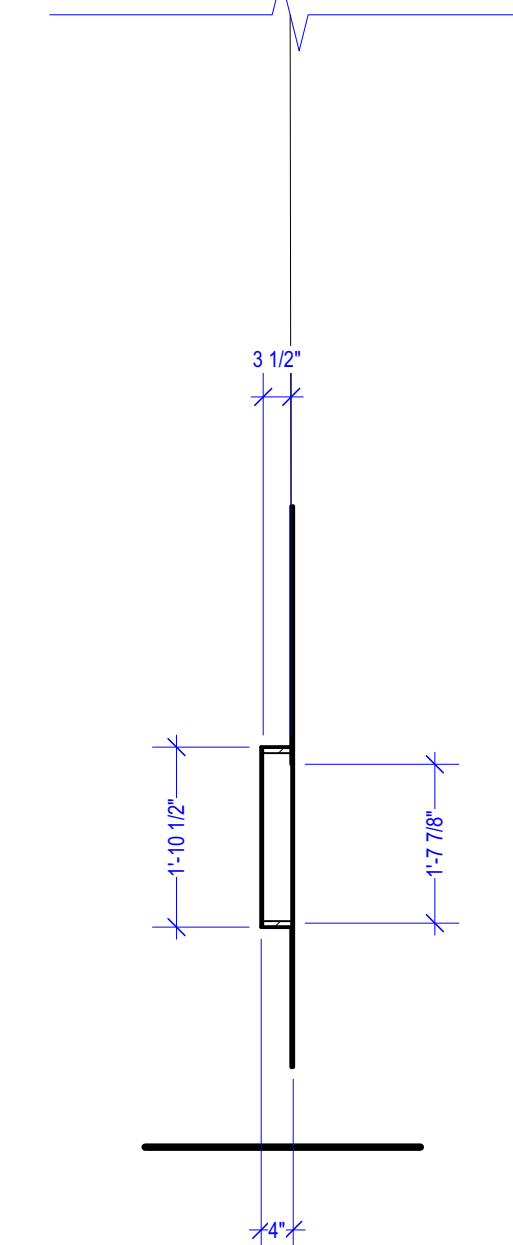


14 BAKER'S SECTION
Scale: 1/2" = 1'-0"

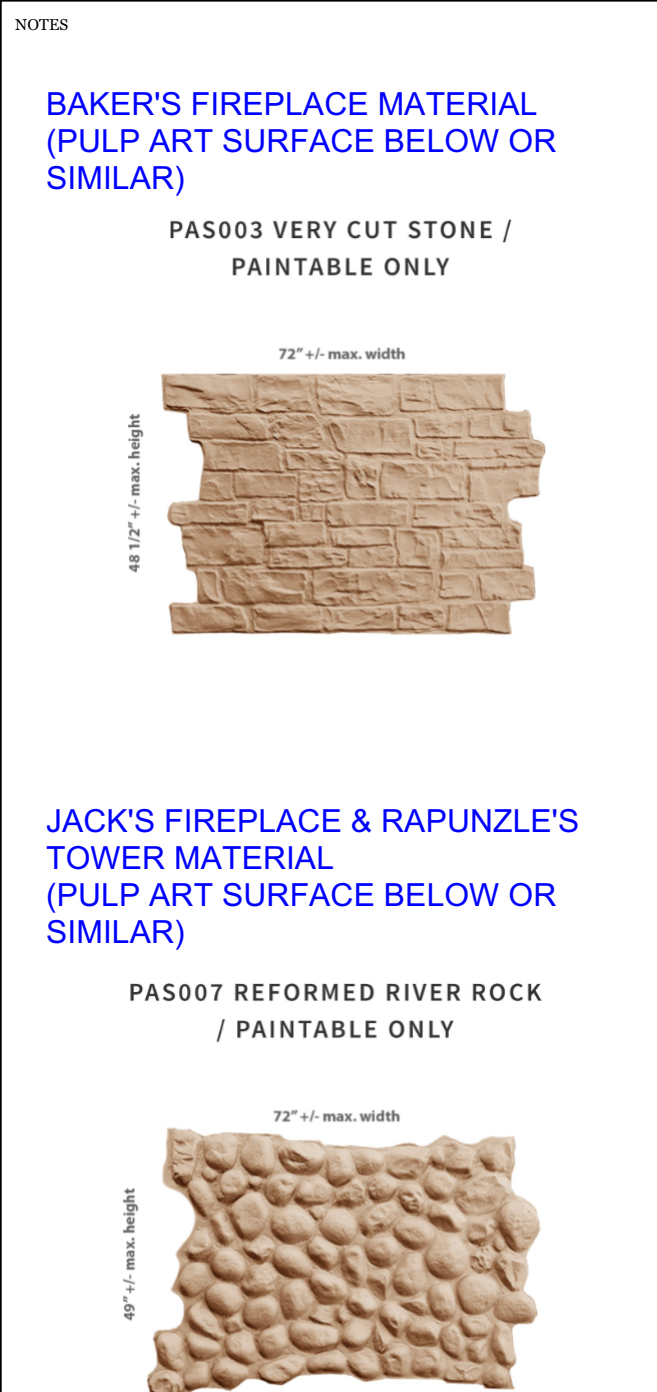


designs by <i>Jordan</i>	
Production Title	
Into The Woods	
Drawing Title	
CHARACTER UNITS	
Designer	Jordan House
Director	Emily Grimany
Drawn By	Jordan House
Scale	AS NOTED
Venue	CPA
Date	5/1/2025
CAD File Name	itw working file.vwx
Sht-8 of 9	

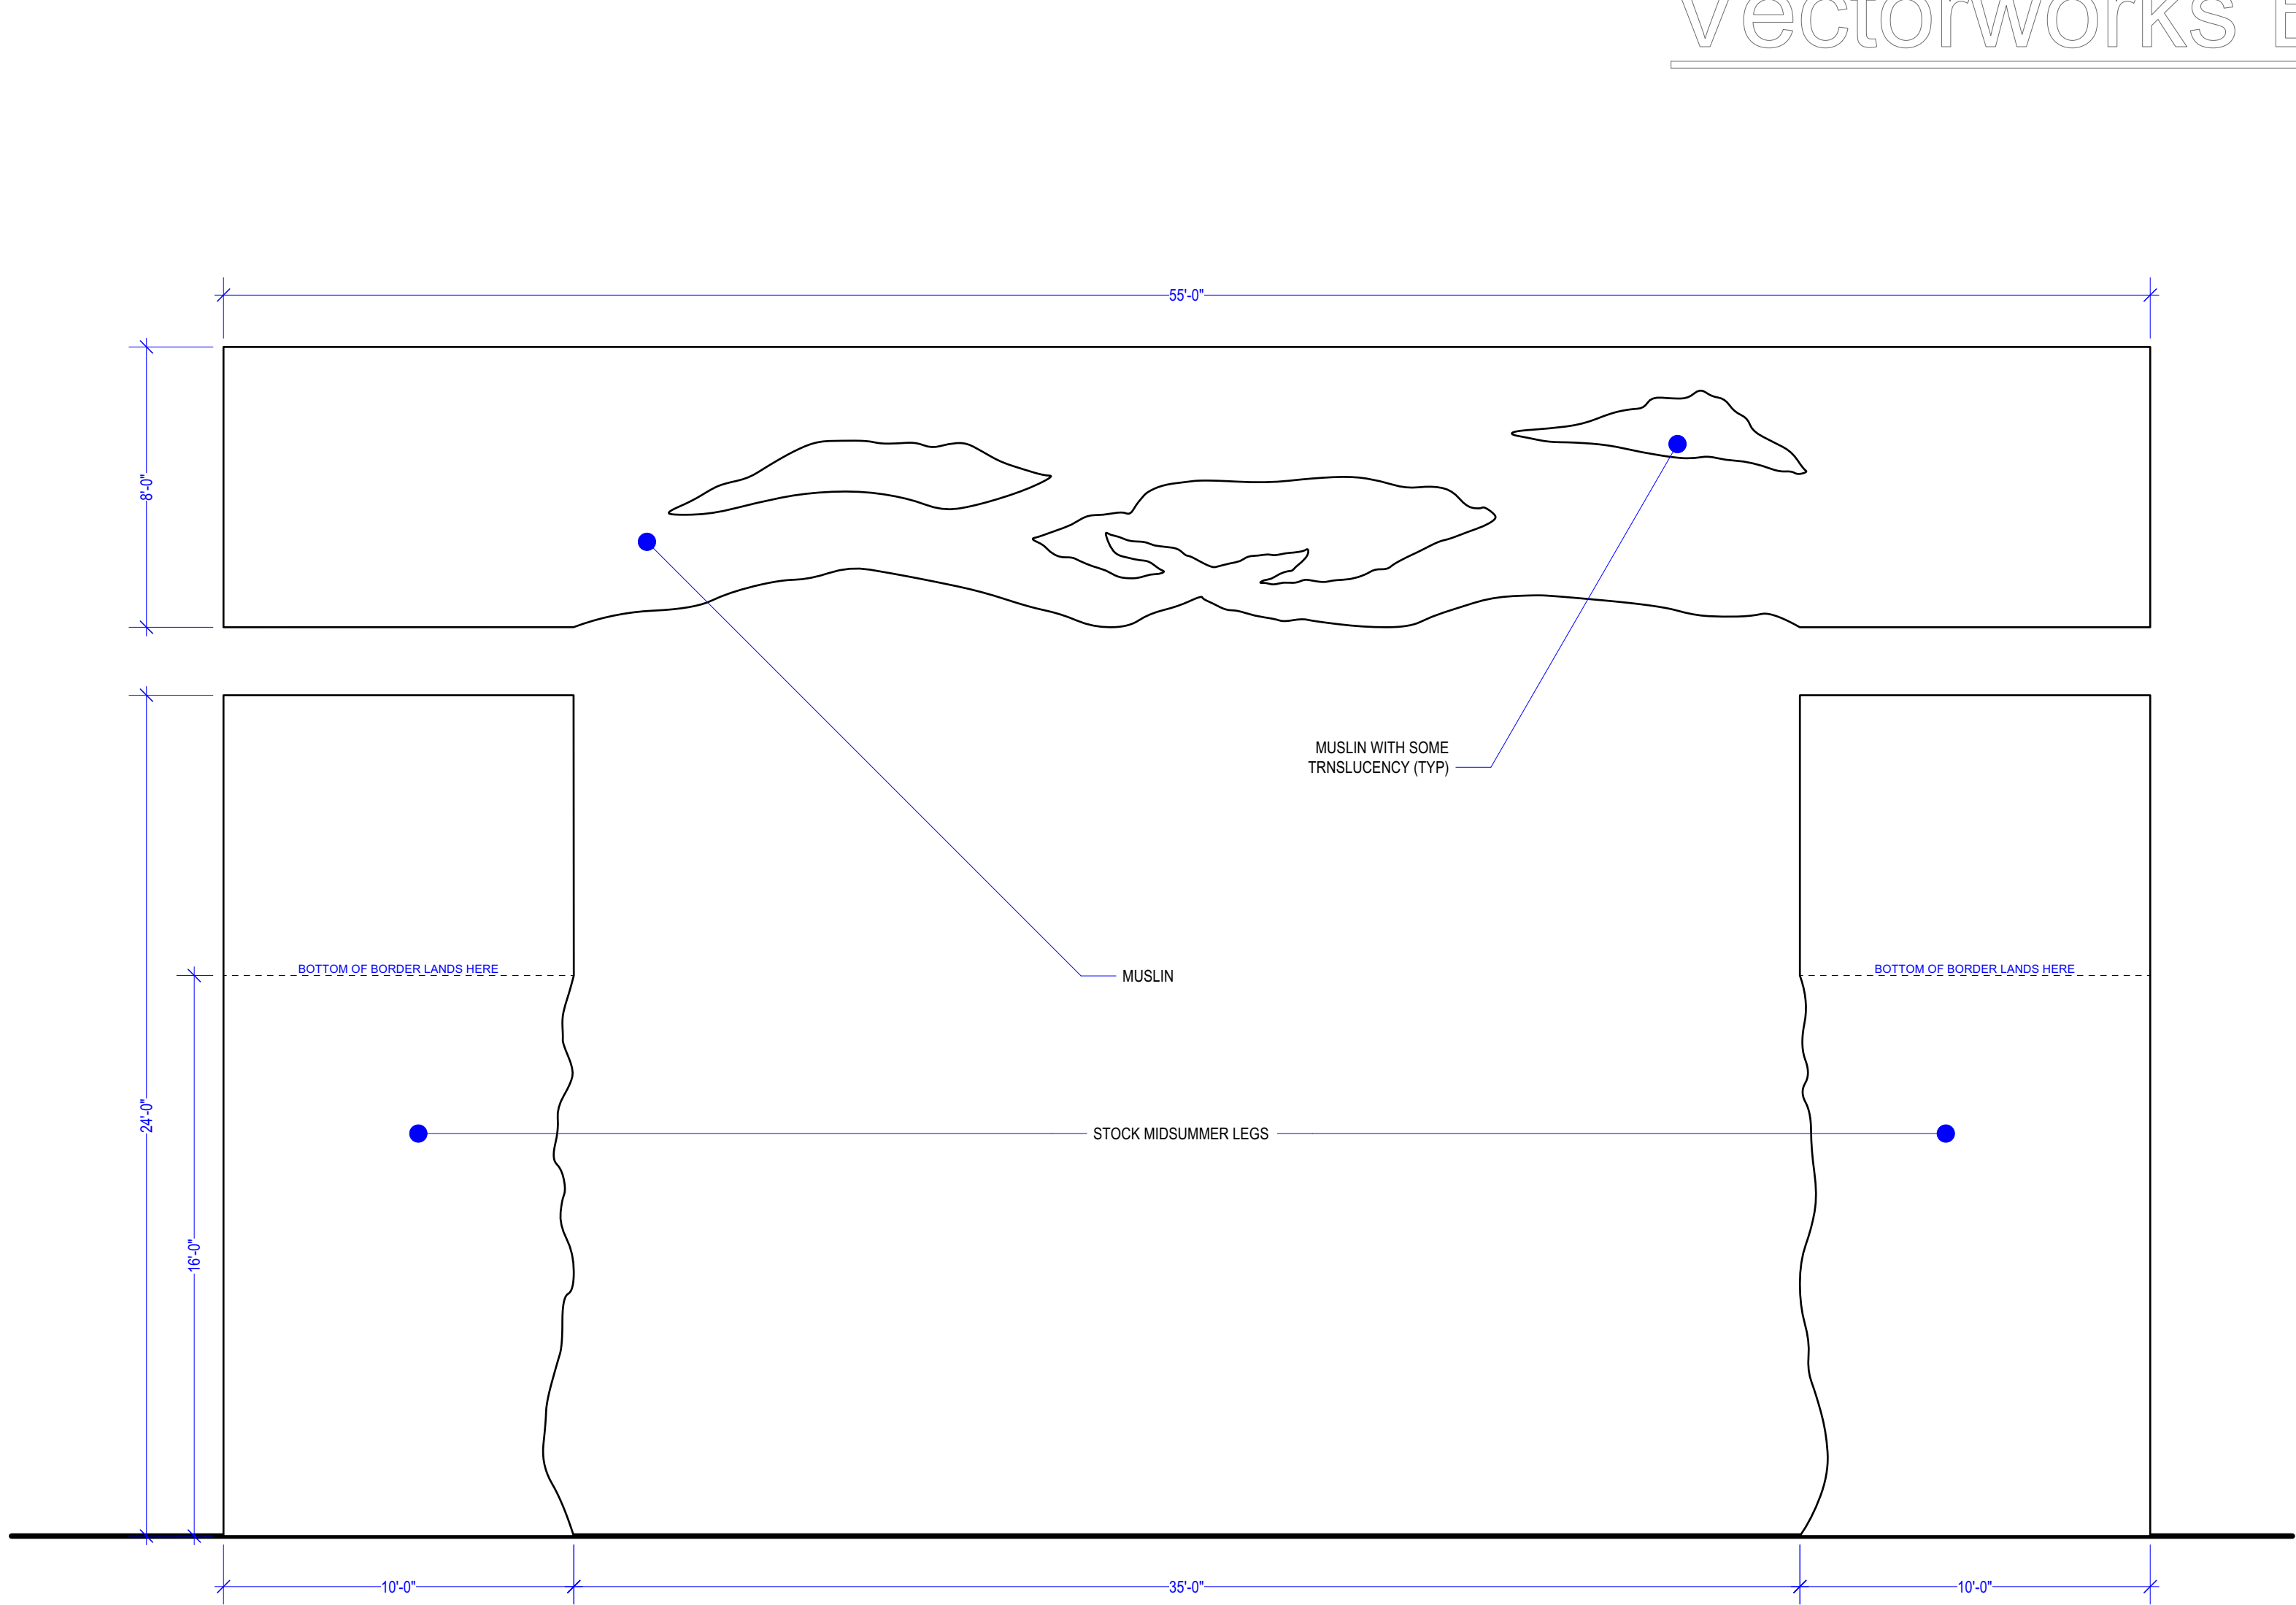


1 **MS TREE LEGS & BORDER**
Scale: 1/4" = 1'-0"
LINESET 10

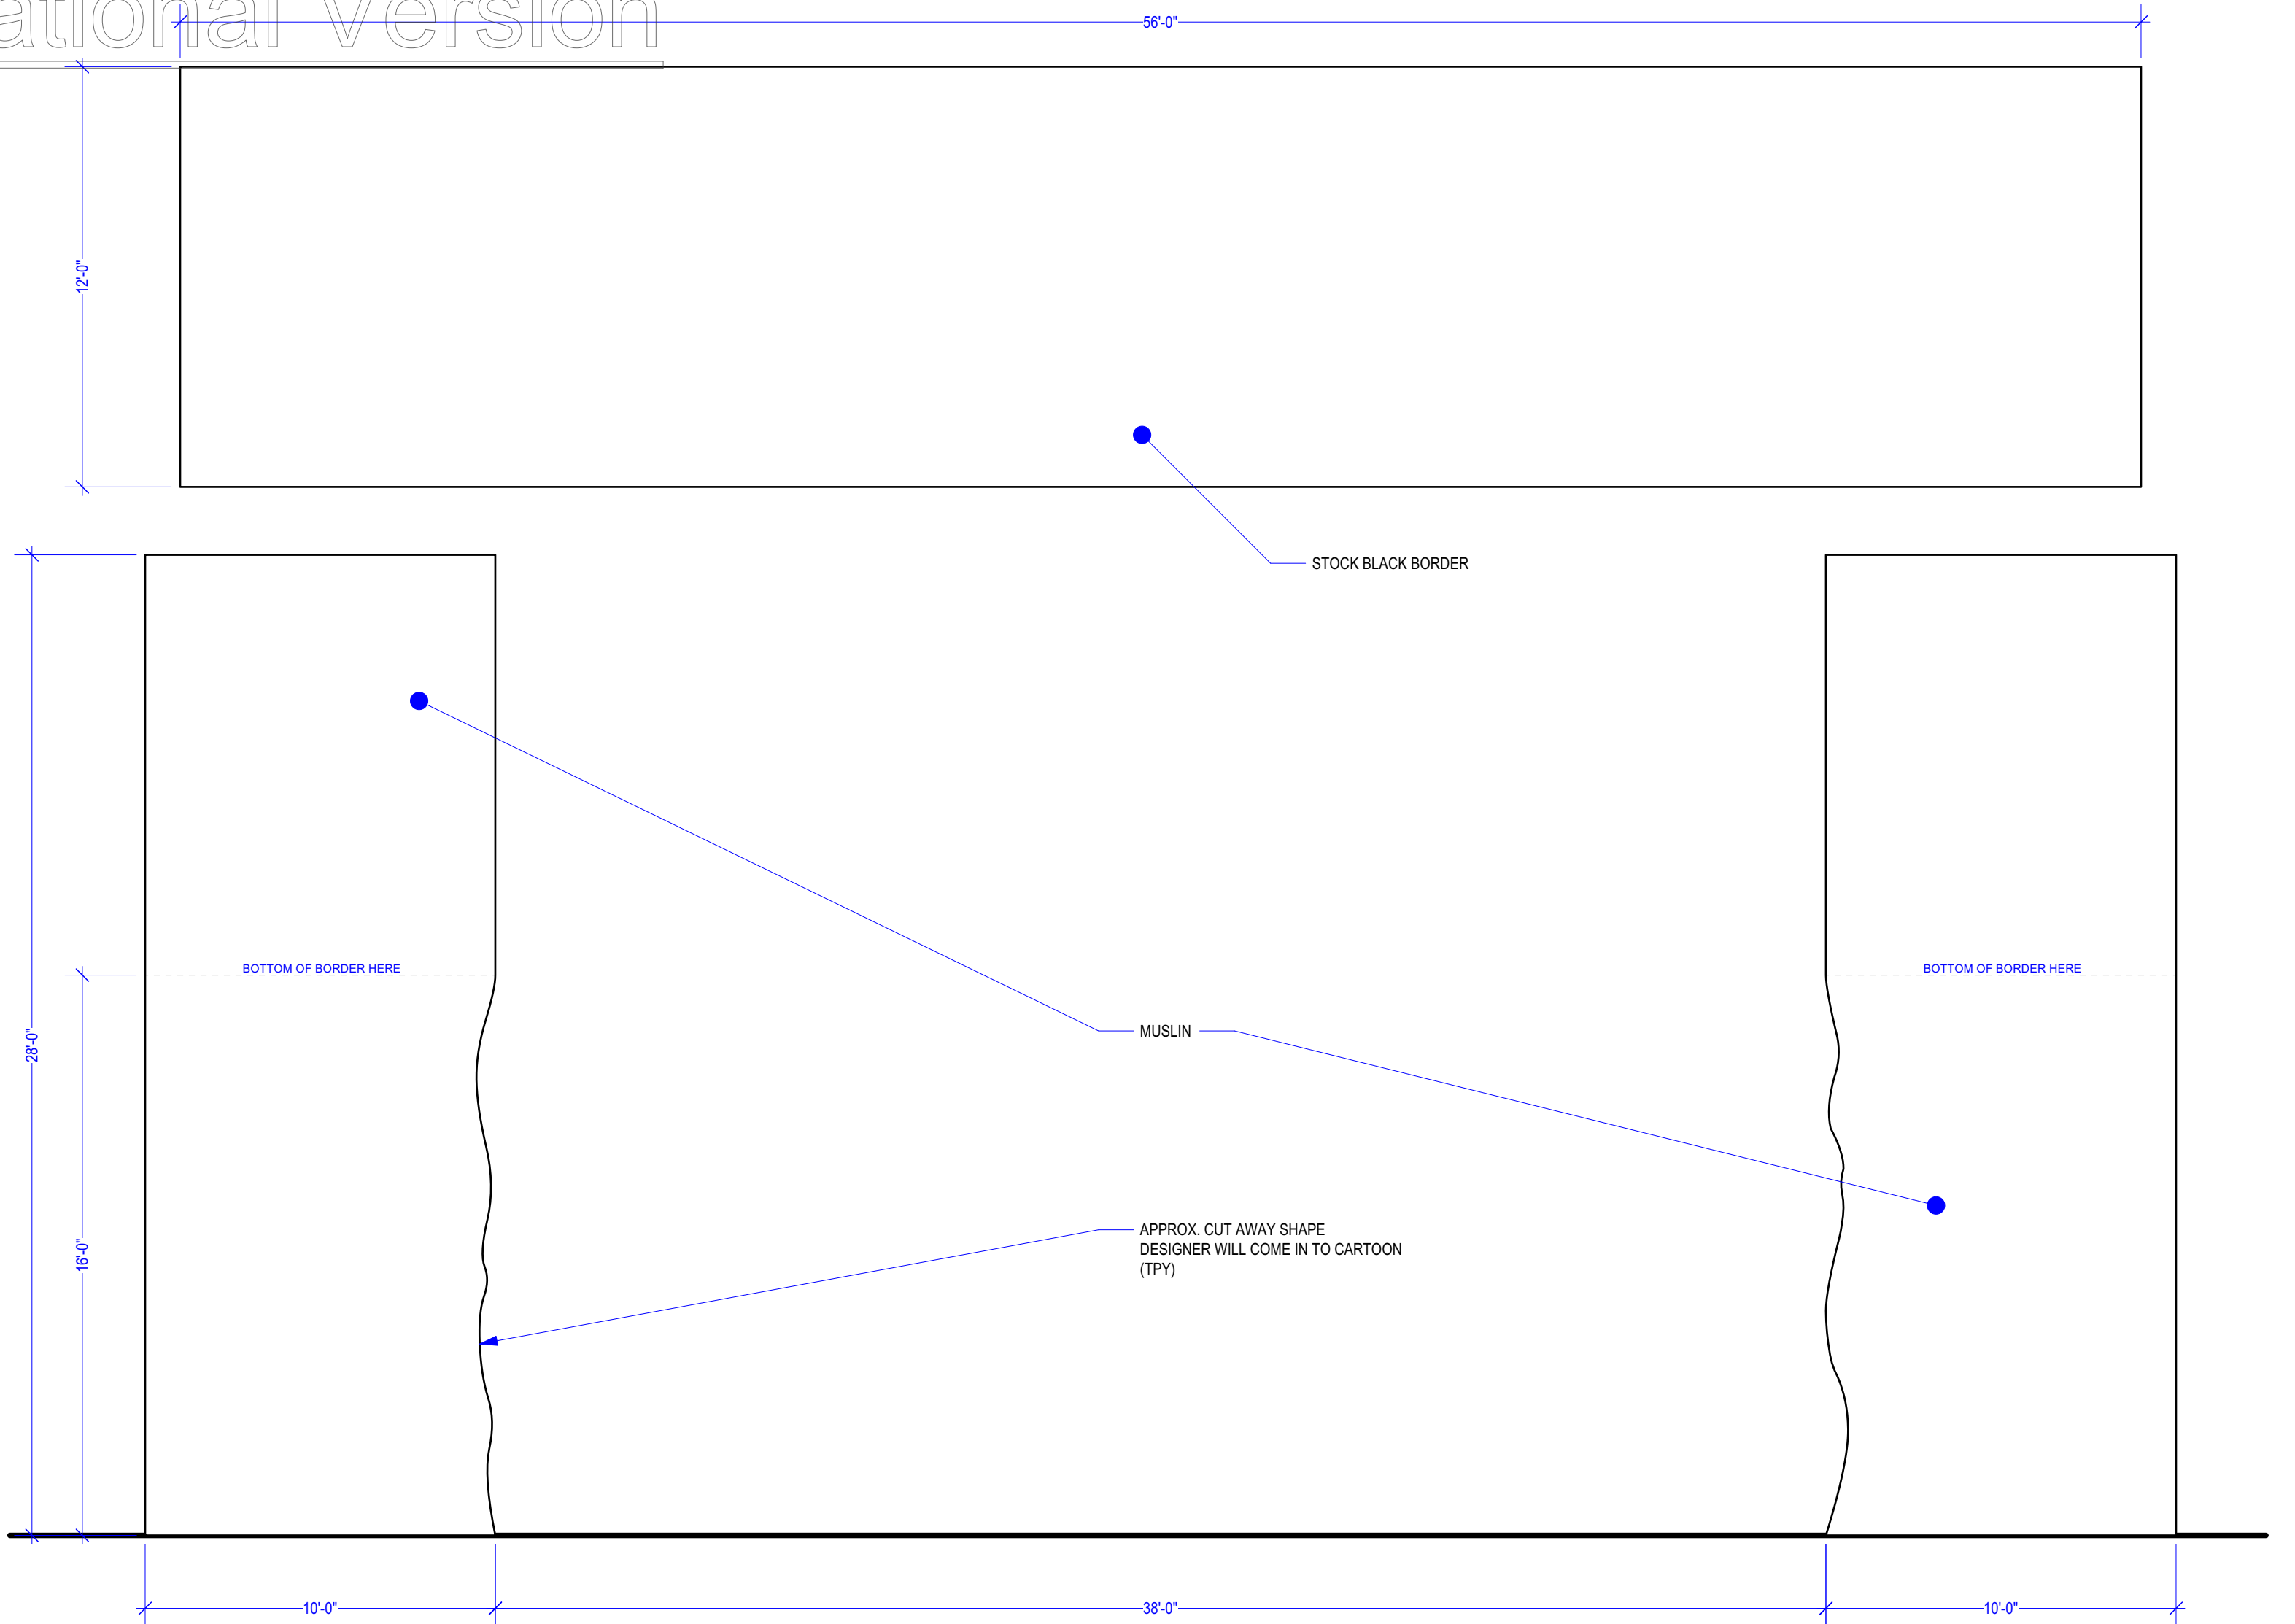

2 **US TREE LEGS & BORDER**
Scale: 1/4" = 1'-0"
LINESET 26

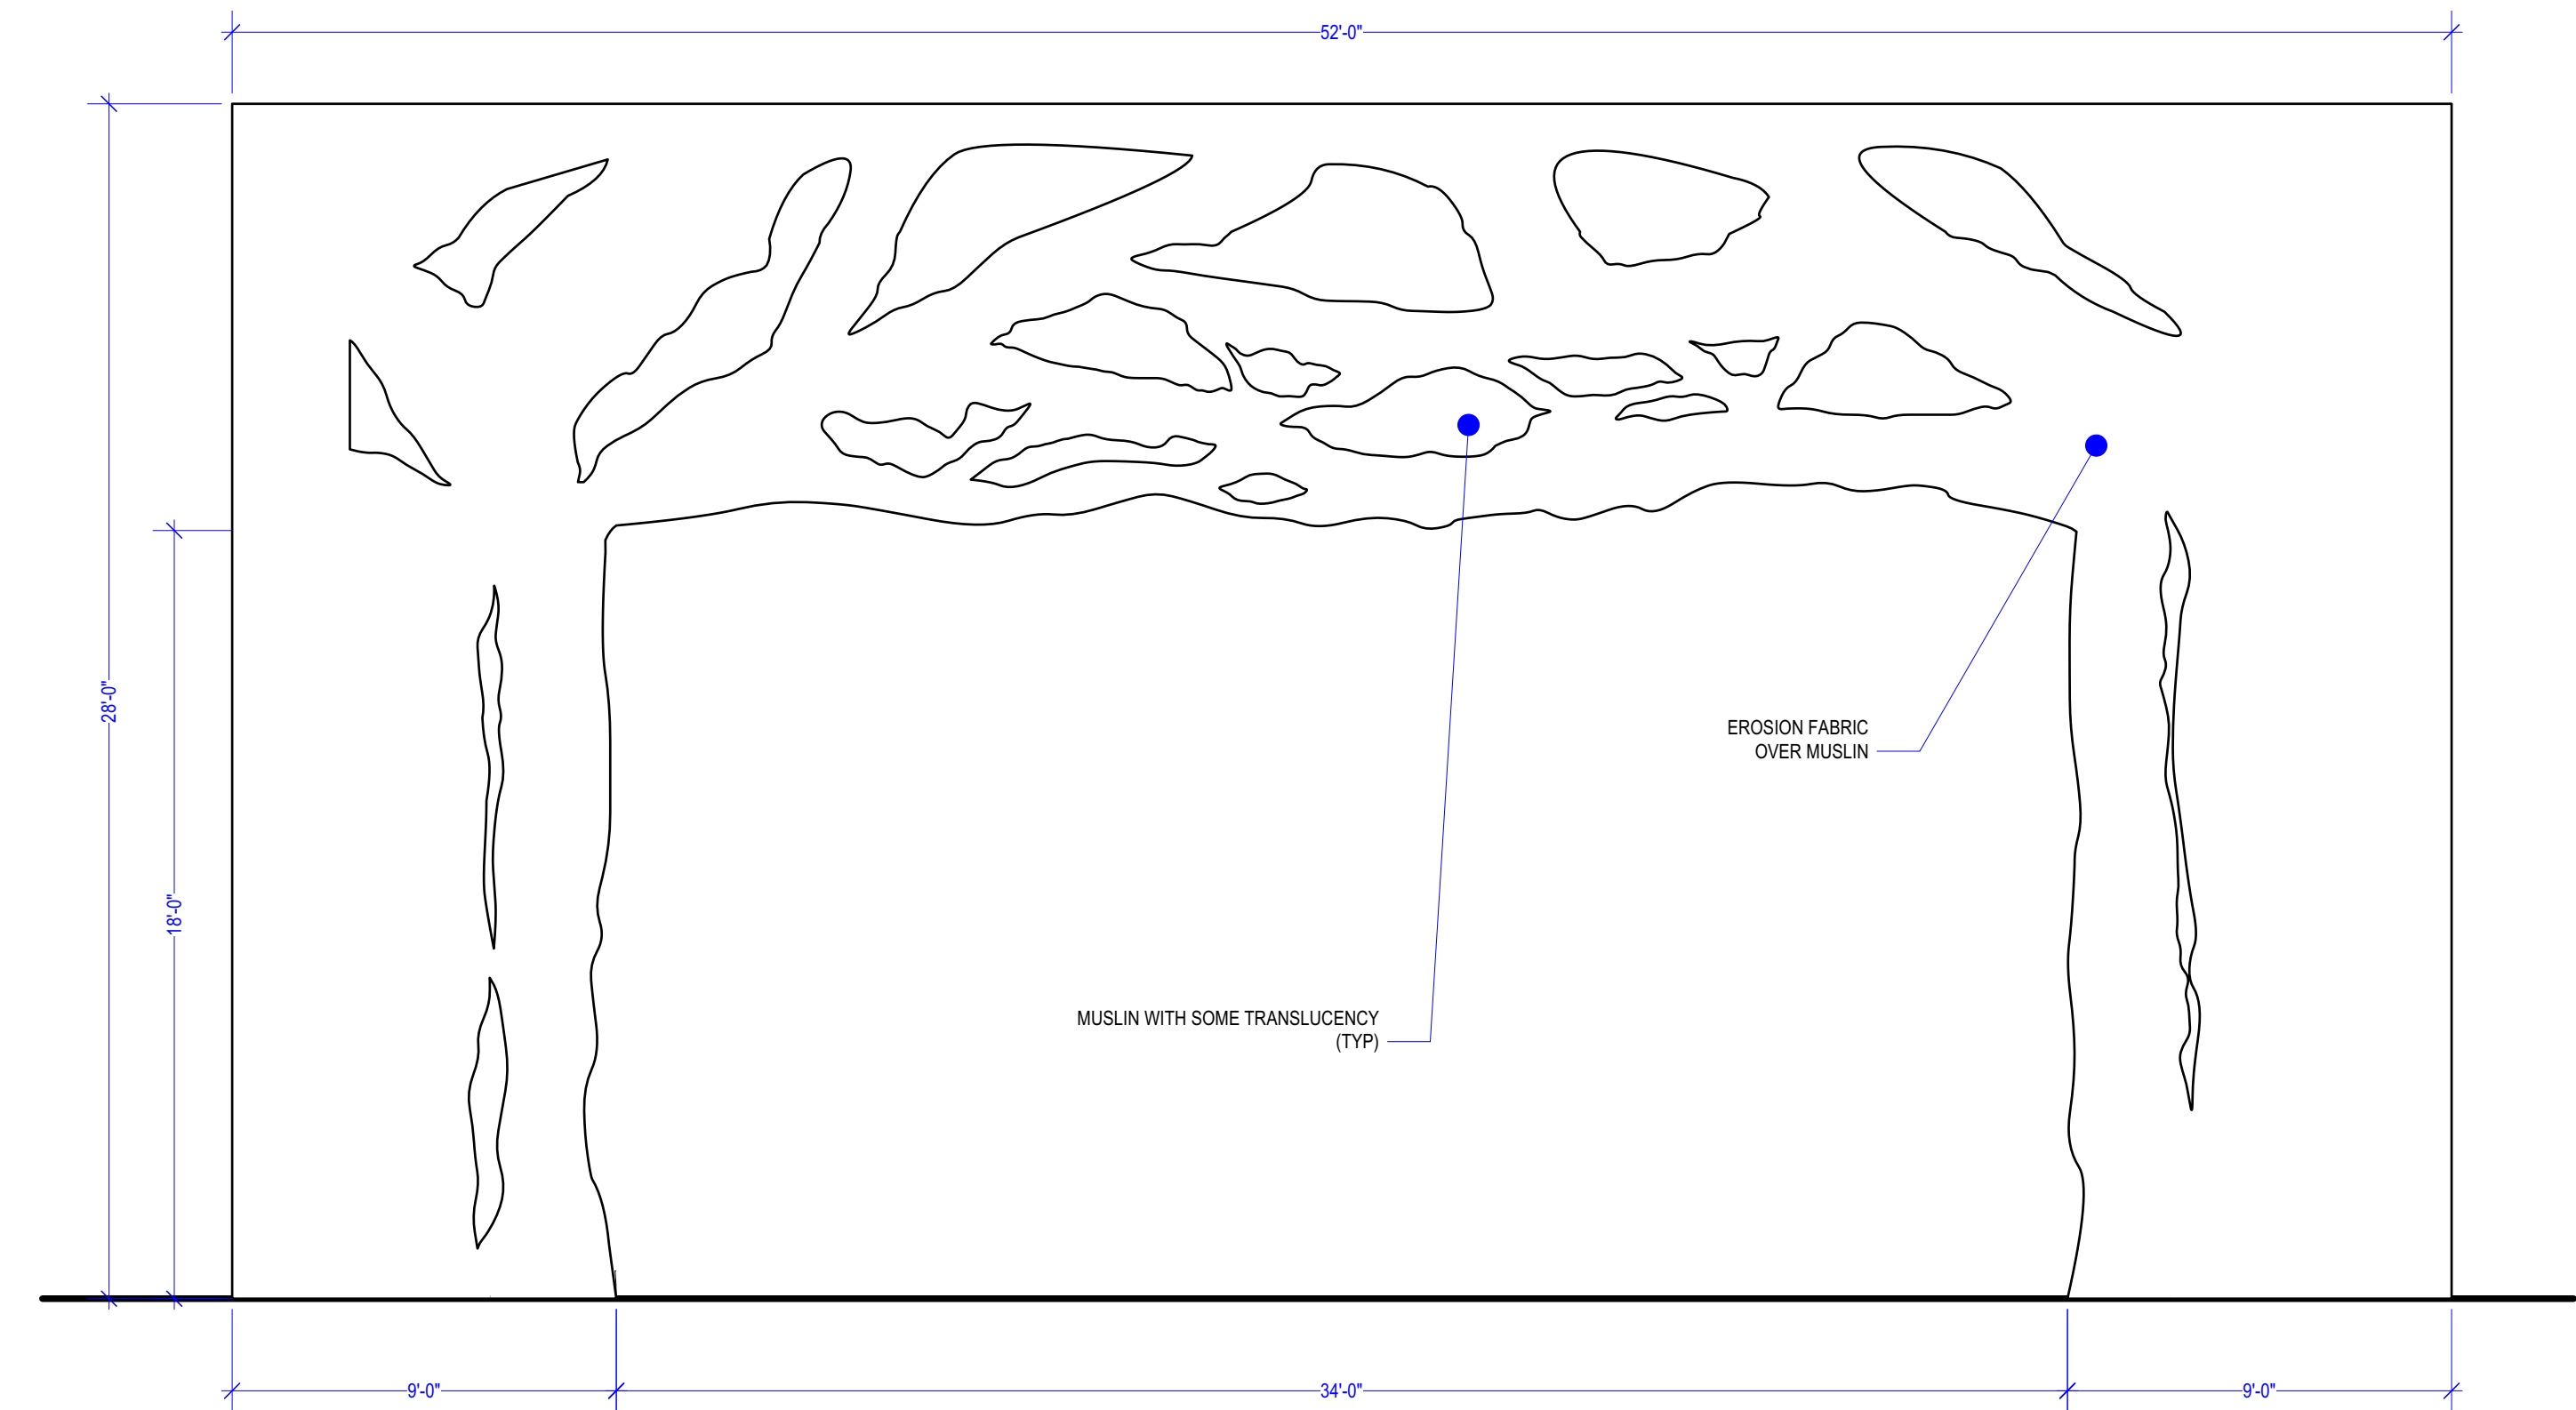

3 **TREE PORTAL**
Scale: 1/4" = 1'-0"
LINESET 5

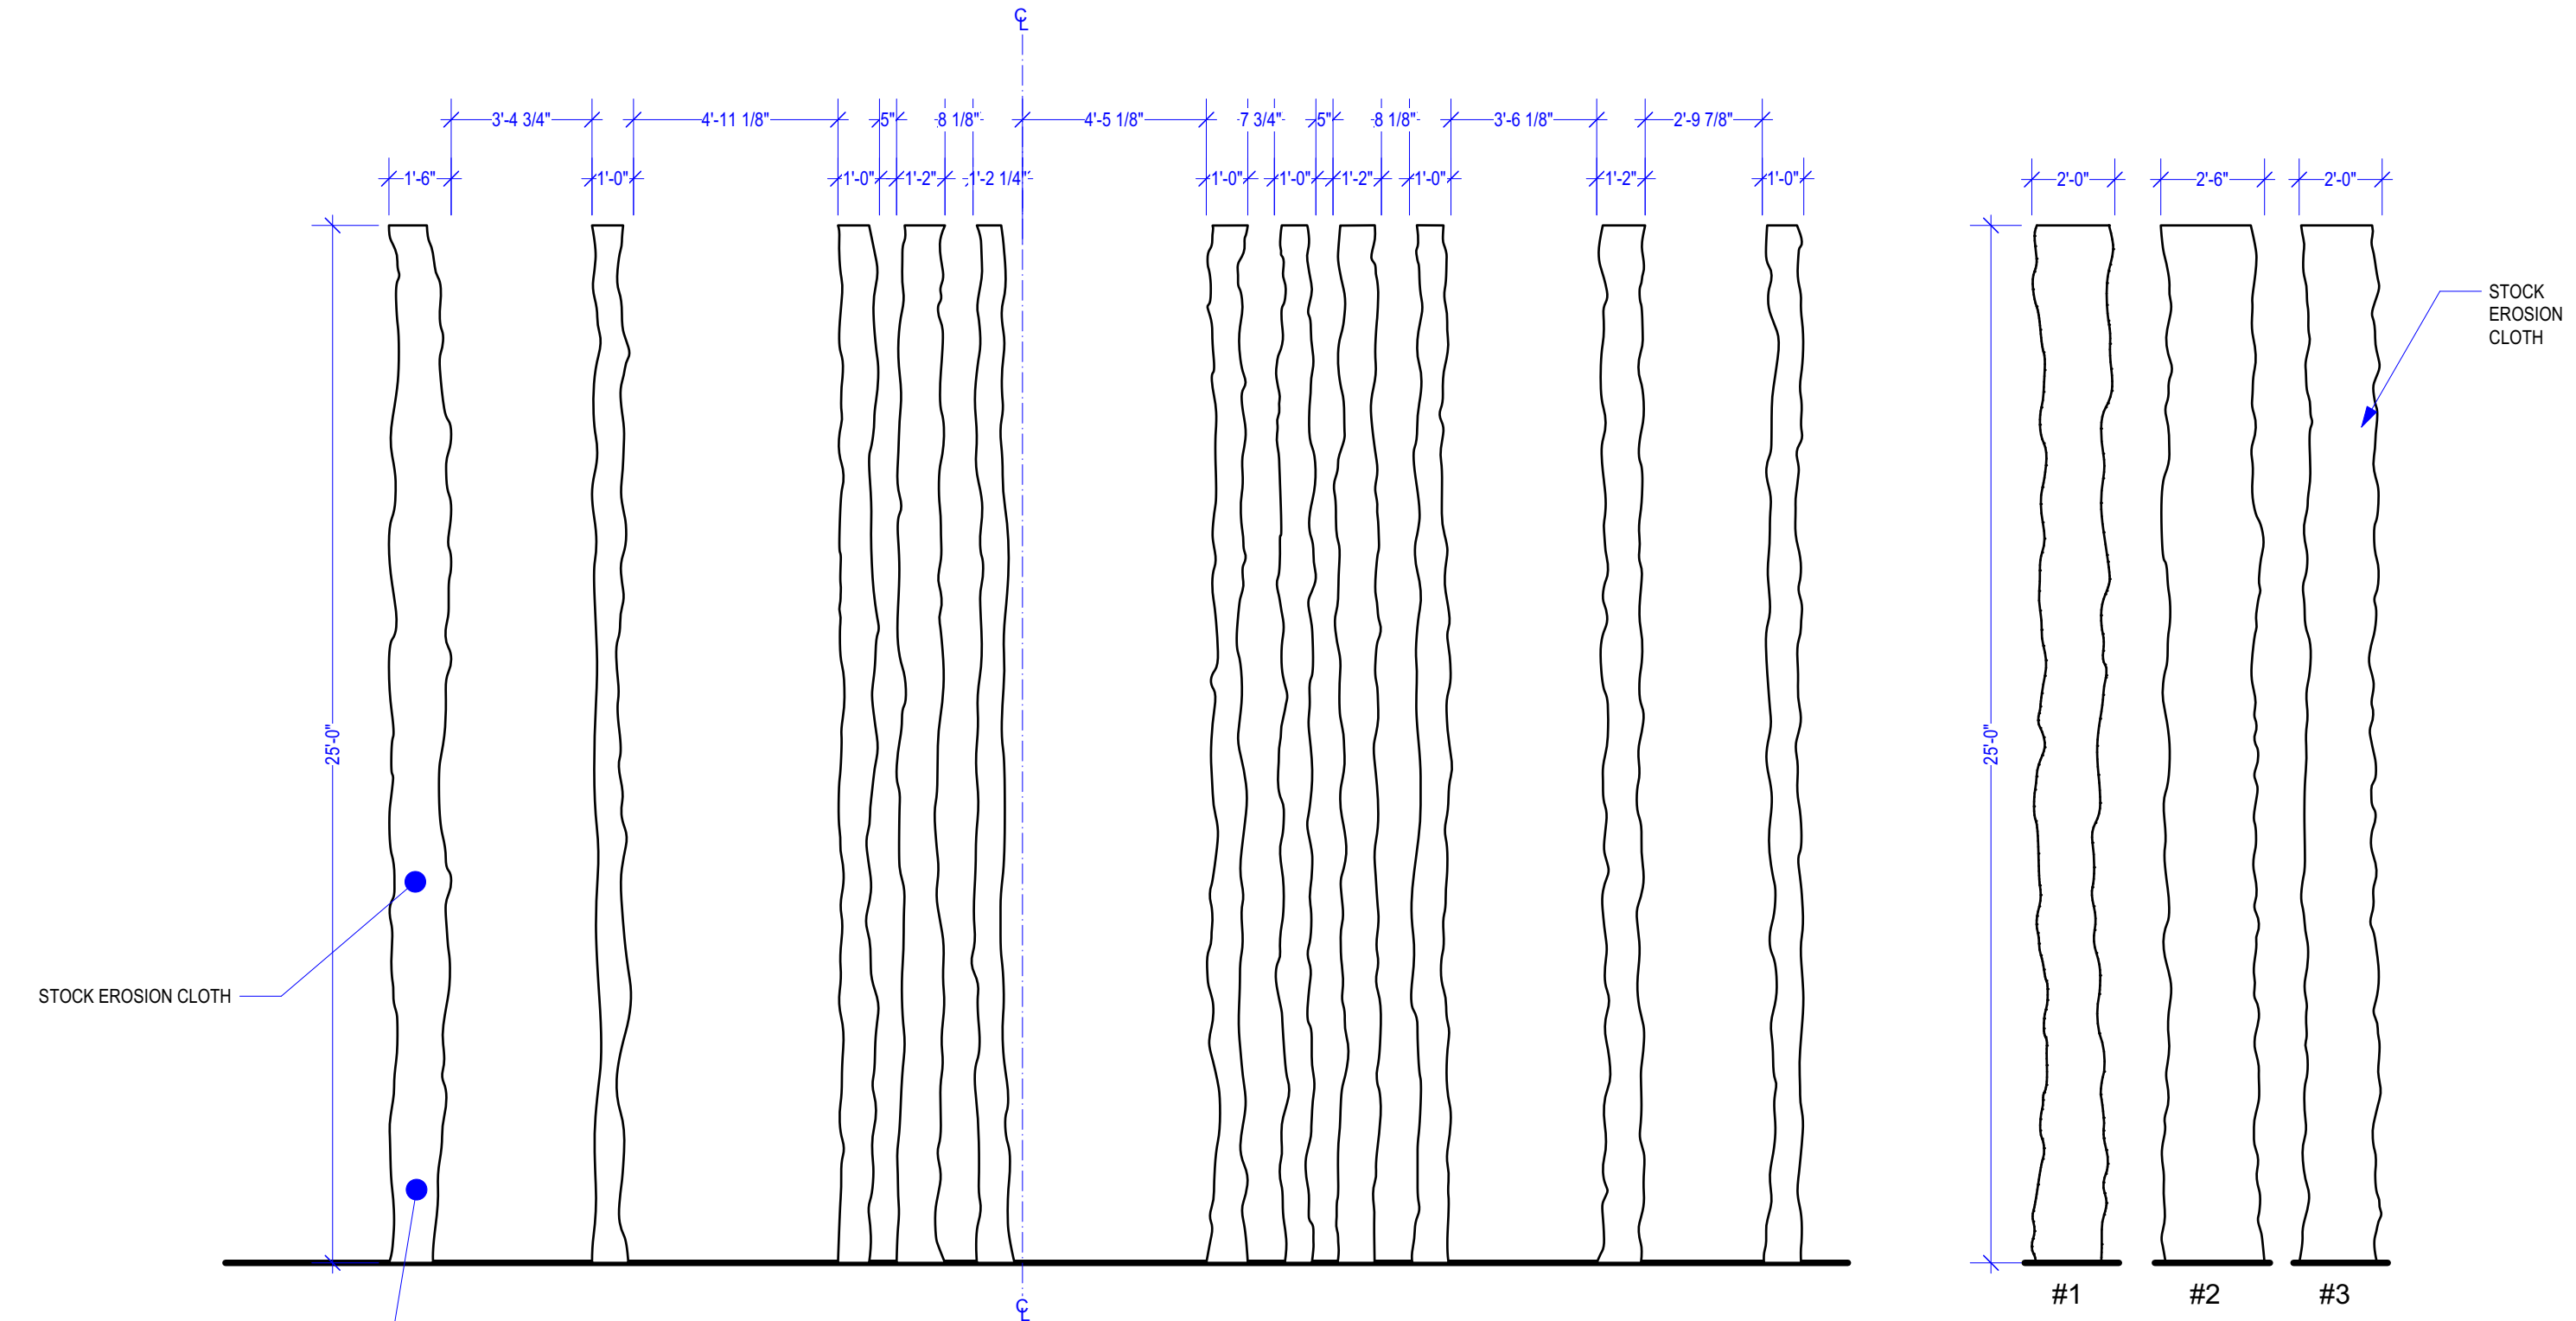

4 **US TREES**
Scale: 1/4" = 1'-0"
LINESET 41

5 **MAGIC TREES**
Scale: 1/4" = 1'-0"
#1 - LINESET 24
#2 - LINESET 28
#3 - LINESET 38

NOTES	
THESE UNITS DO NOT FLY	
SEE LIGHTING FOR LED TAPE BACKING MAGIC TREES	
MIDSUMMER LEGS USED FOR MS TREE LEGS	
designs by <i>Jordan</i>	
Production Title	
<i>Into The Woods</i>	
Drawing Title	
TREES & MASKING	
Designer	Director
Jordan House	Emily Grimany
Drawn By	Scale
Jordan House	1/4" = 1'-0"
Venue	Drawing No.
CPA	
Date	Sht-9
5/1/2025	of
CAD File Name	9
itw working file.vwx	