



LOBBY

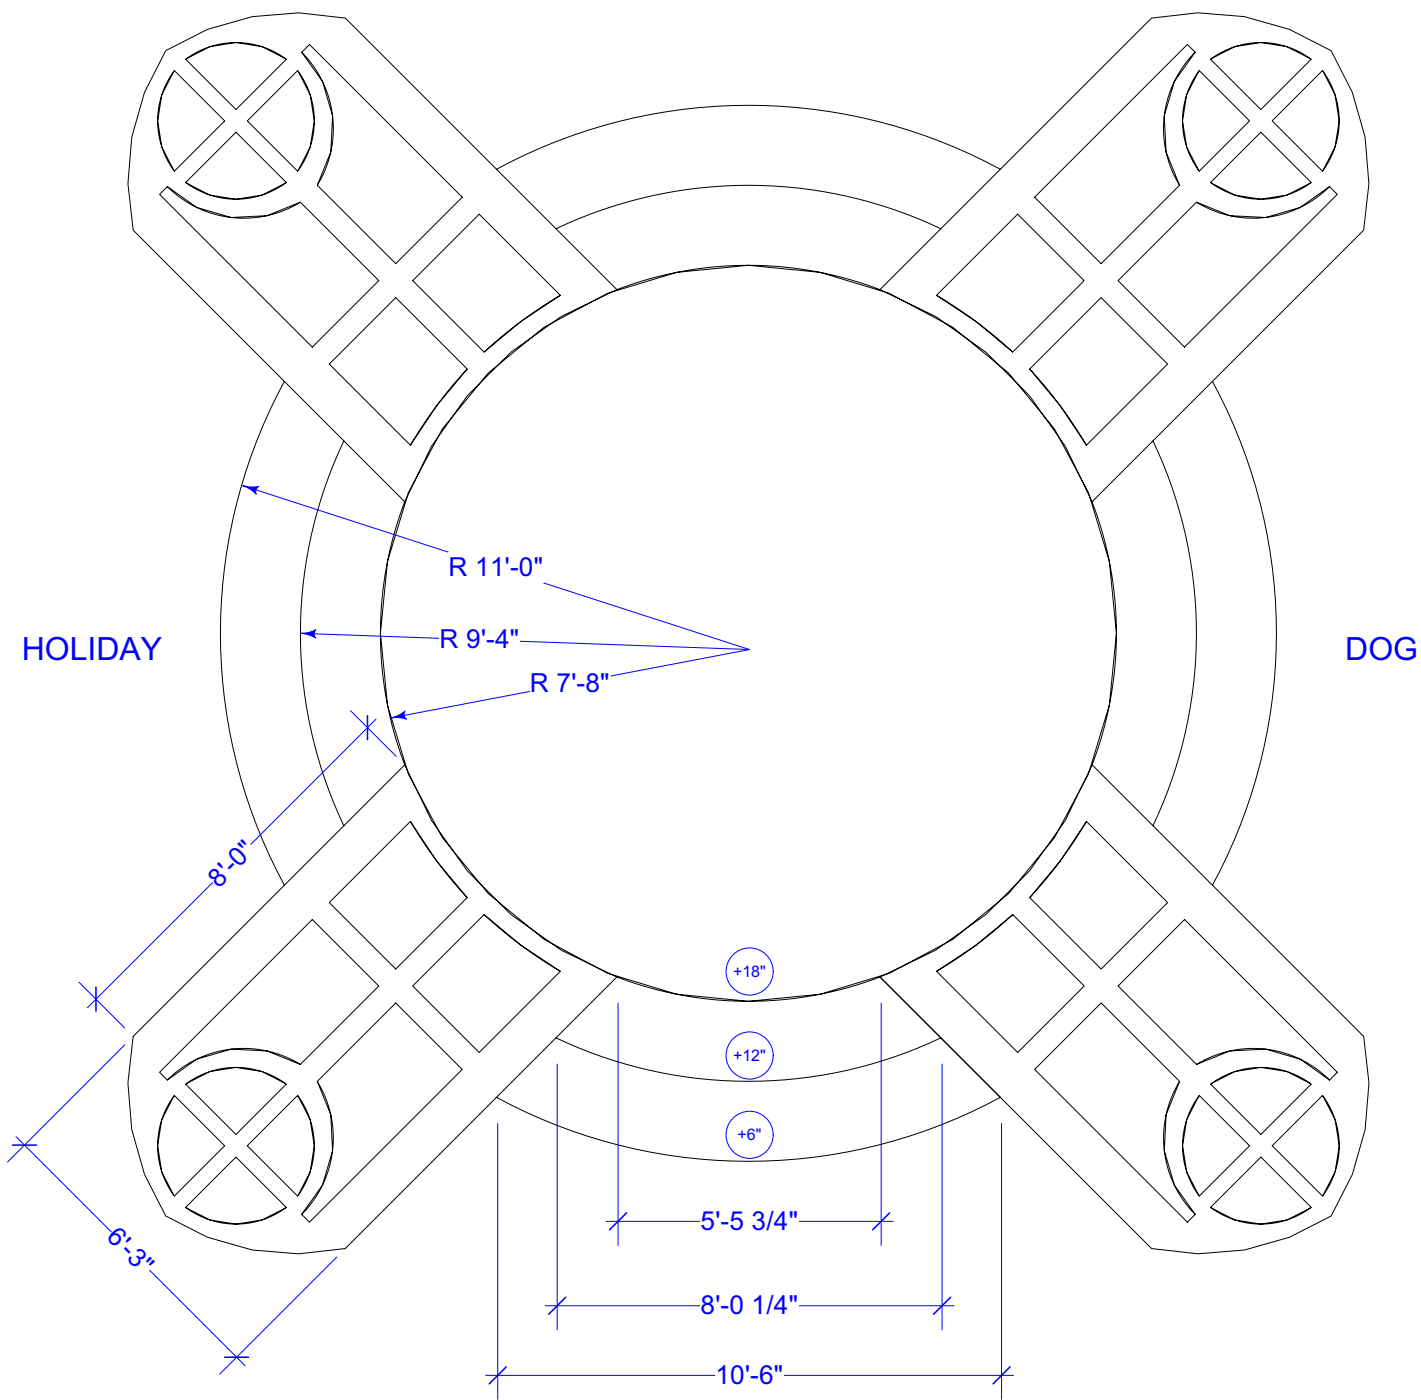


1 Ground Plan
Scale: 1/4" = 1'-0"

designs by *Jordan*

Production Title	
Sister Act	
Drawing Title	
GROUND PLAN	
Designer	Director
Ray Zupp	Scott Michaels
Drawn By	Scale
Jordan House	1/4" = 1'-0"
Vendor	Drawing No.
Wagon Wheel	Sht-1
Date	of
6/20/2025	6
CAD File Name	
sister act-backup-20250807162351	v2024.vwx

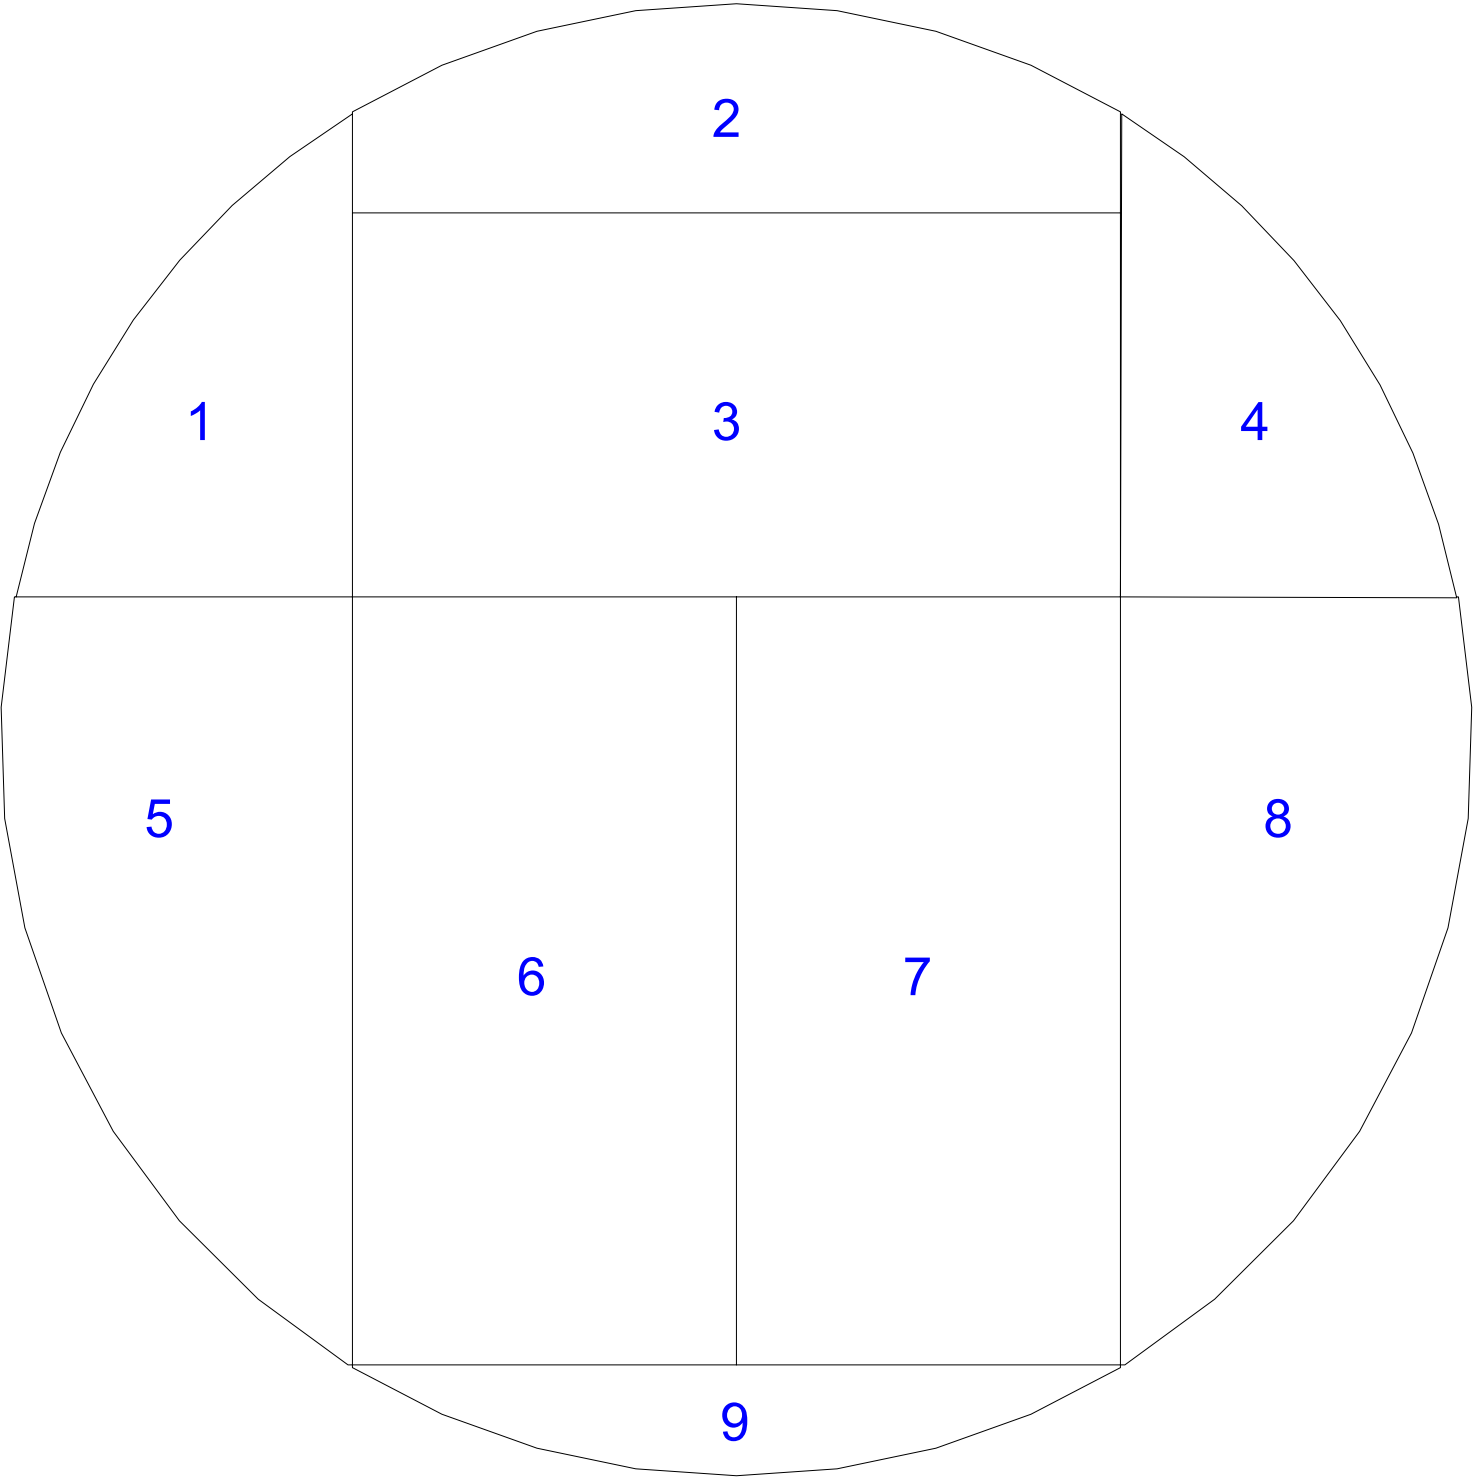


1 **PLATFORM LABLES**
Scale: 1/2" = 1'-0"

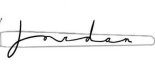designs by 

Production Title
Sister Act

Drawing Title
PLATFORM LABLES

Designer Ray Zupp	Director Scott Michaels
Drawn By Jordan House	Scale 1/2" = 1'-0"
Vendor Wagon Wheel	Drawing No. Sht-2
Date 6/20/2025	of 6
CAD File Name sister act-Backup-20250807162351v2024.vwx	

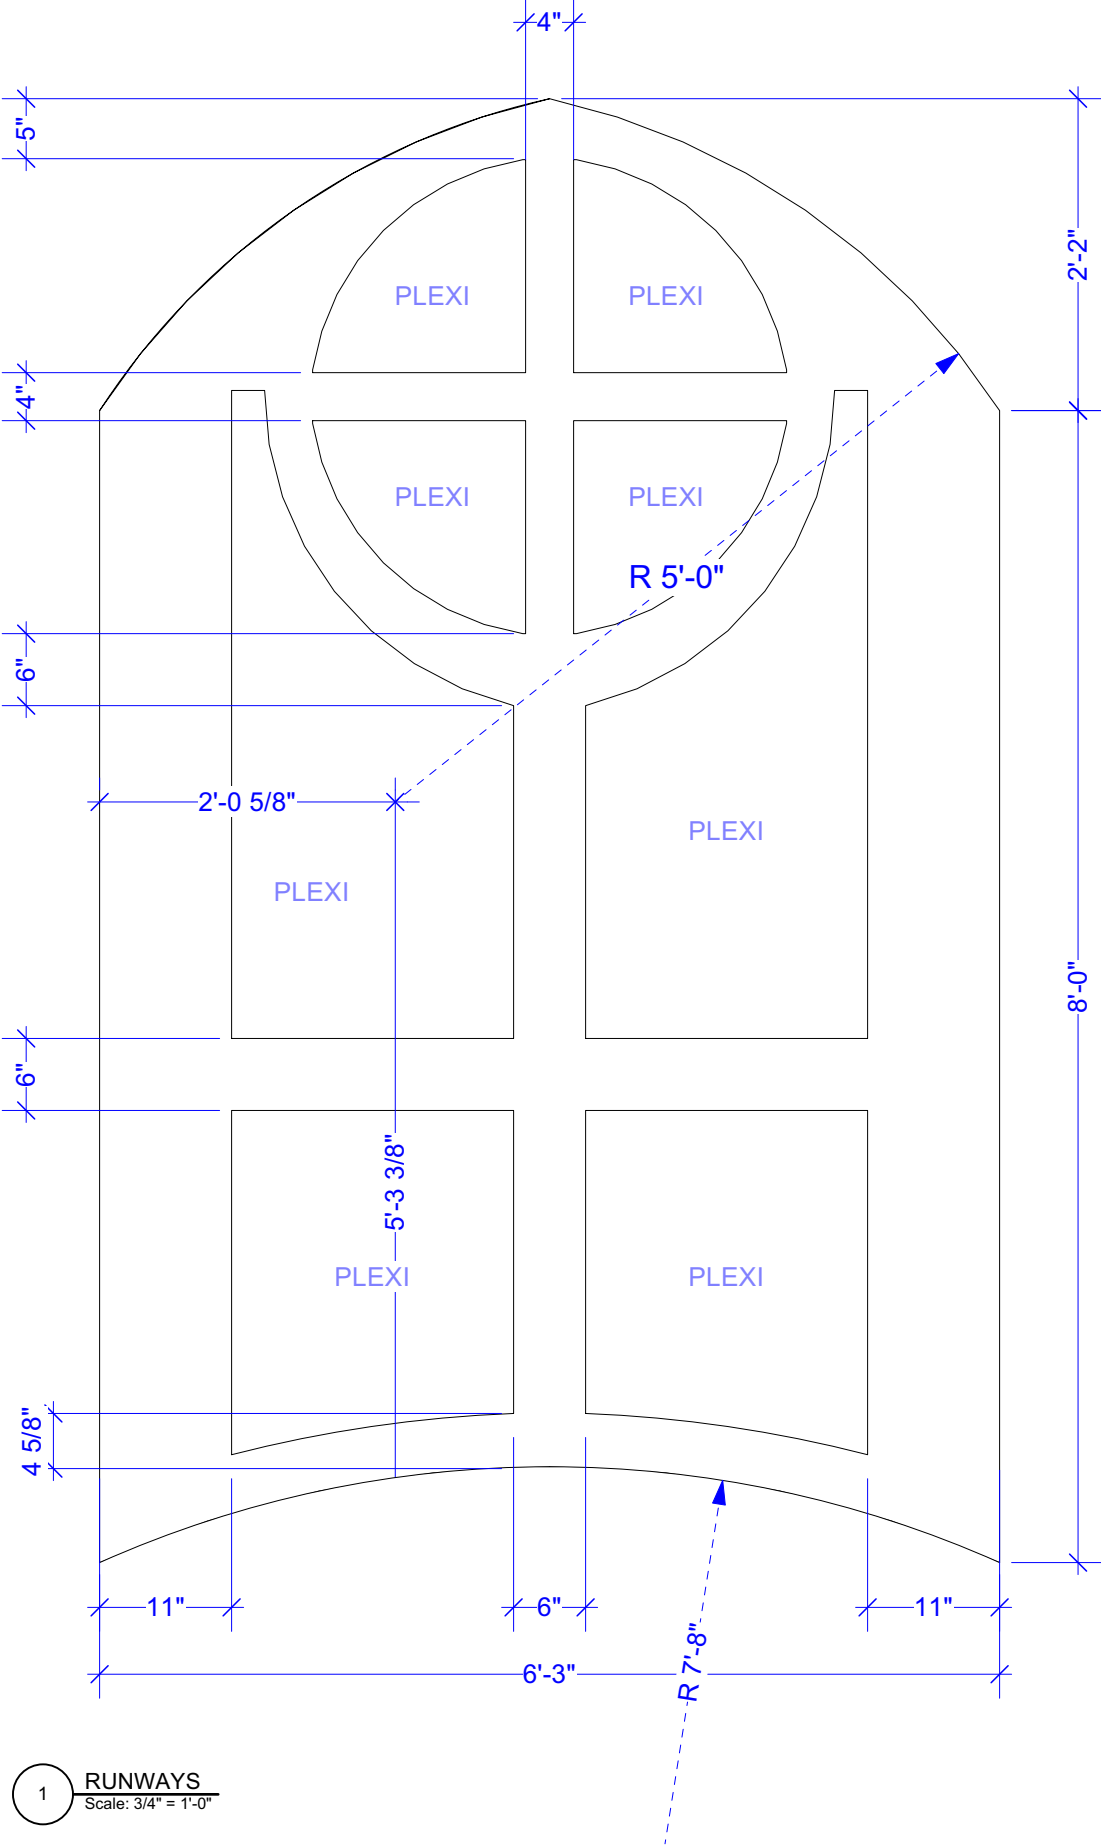

NOTES:


- BUILD 4
- LEG TO 18"




Sister Act

RUNWAY BUILD


Designer	Ray Zupp	Director	Scott Michaels
Screen By	Jordan House	Scale	3/4"=1'0"
Scene	Wagon Wheel	Drawing No.	Sht-3
Date	6/20/2025	of	6
CAD File Name	sister.act.vwx		

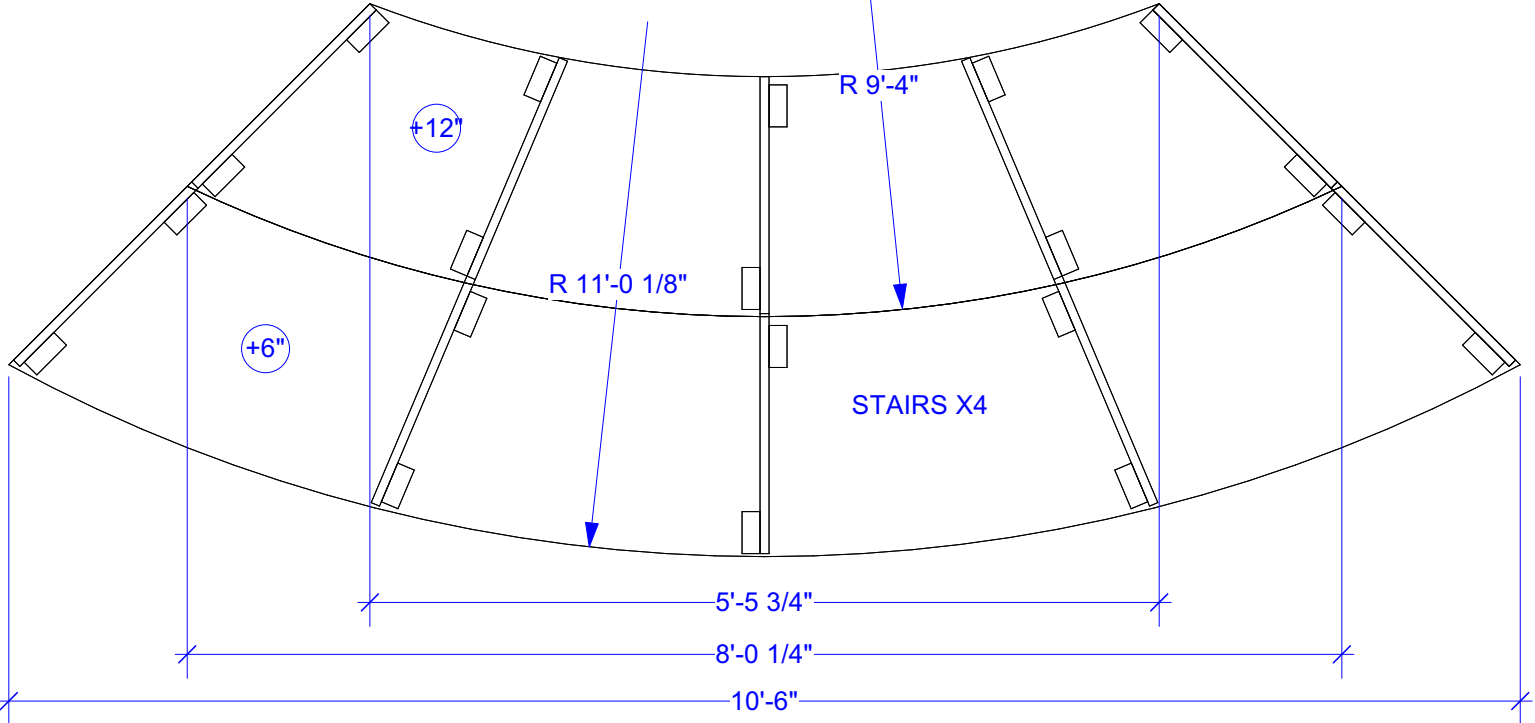


1 STAIRS TOP PLAN
Scale: 3/4" = 1'-0"

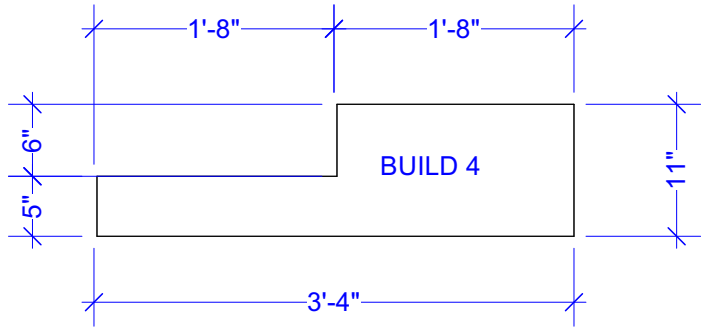

2 CENTER STRINGER
Scale: 3/4" = 1'-0"

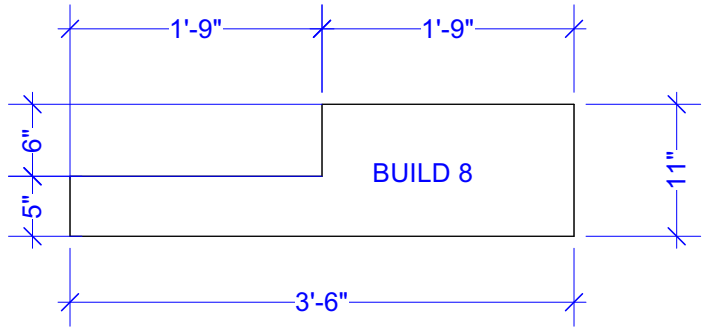

3 OUTTER STRINGER
Scale: 3/4" = 1'-0"

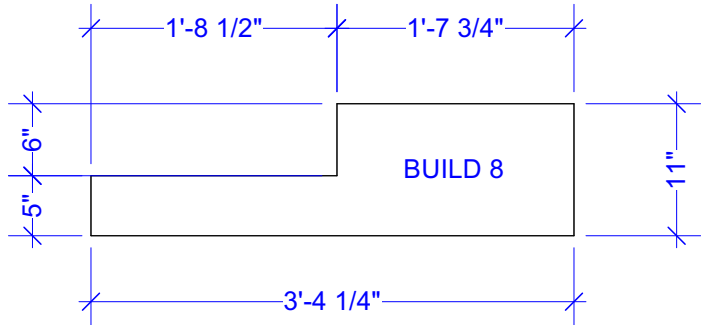

4 MIDDLE STRINGER
Scale: 3/4" = 1'-0"

CUT:
- 40 LEGS @ 5"
- 40 LEGS @ 11"

NOTES:


- STRINGERS CAN
BE MADE FROM
LEFT OVER OSB



Production Title
Sister Act


Drawing Title
STAIR BUILD

Designer Ray Zupp	Director Scott Michaels
Owner Jordan House	Scale 3/4" = 1'-0"
Vendor Wagon Wheel	Drawing No. Sht-4
Date 6/20/2025	of 6
CAD File Name sister act-backup-20250807162331v2024.vwx	

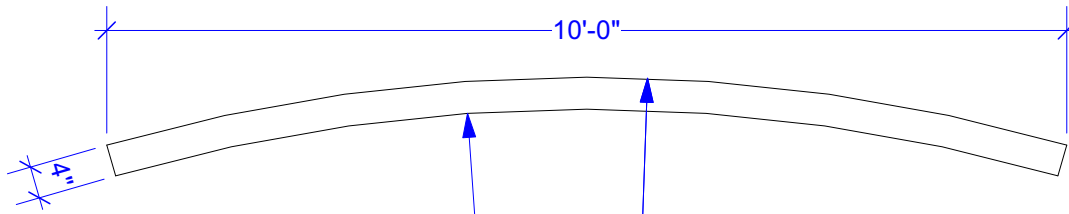


1 **RAILING B**
Scale: 1/2" = 1'-0"

R 17'-8 1/4" R 18'-0 1/4"

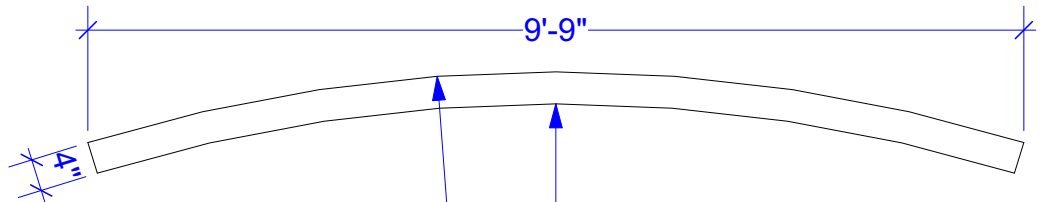


2 **RAILING A**
Scale: 1/2" = 1'-0"

R 16'-6" R 16'-2"

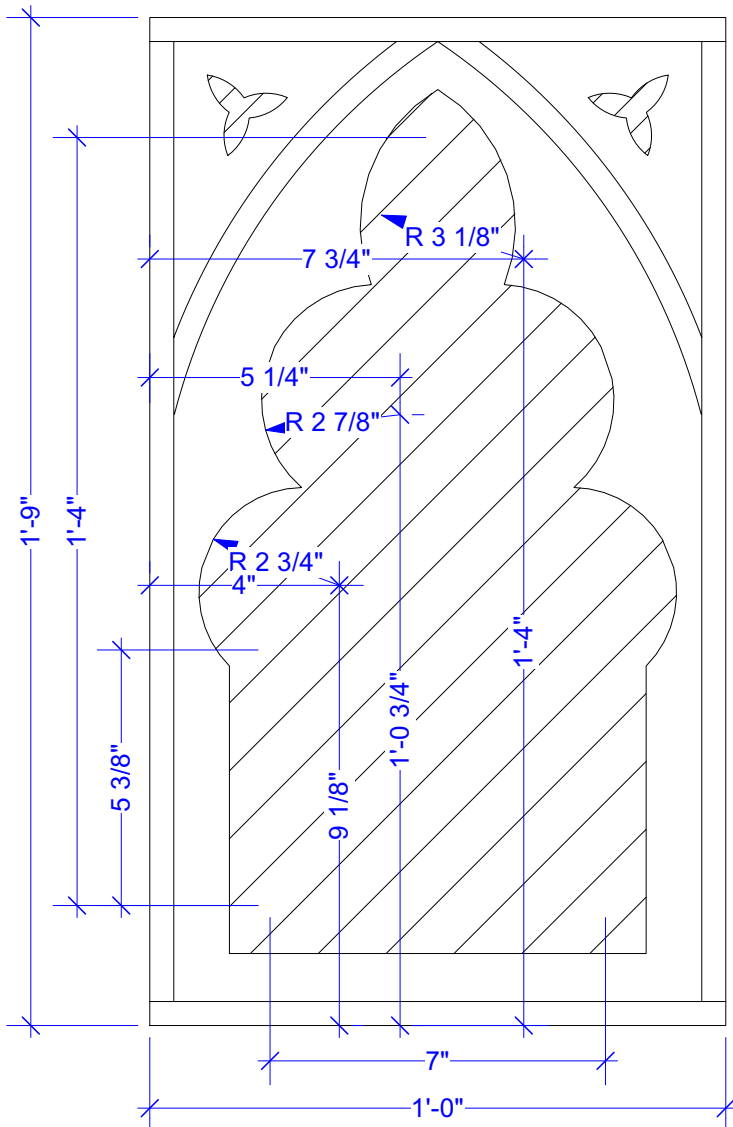

3 **RAILING INSERT**
Scale: 3" = 1'-0"

4 **RAILING INSERT TREFOIL**
Scale: Actual Size

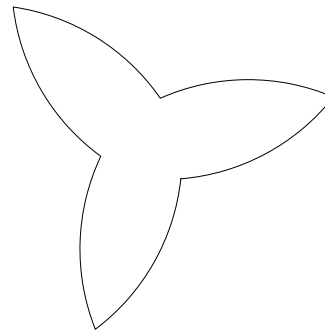

NOTES:

- BUILD 4 OF RAILING A
- BUILD 4 OF RAILING B
- PRINT, MIRROR & TRACE TREFOIL ONTO INSERTS



Production Title

Sister Act

Drawing Title

RAILING BUILD

Designer

Ray Zupp

Director

Scott Michaels

Screen By

Jordan House

Scale

AS NOTED

Viewer

Wagon Wheel

Drawing No.

Sht-6

Date


6/20/2025

of

6

CAD File Name

Backup-20250807162331v2024.vwx

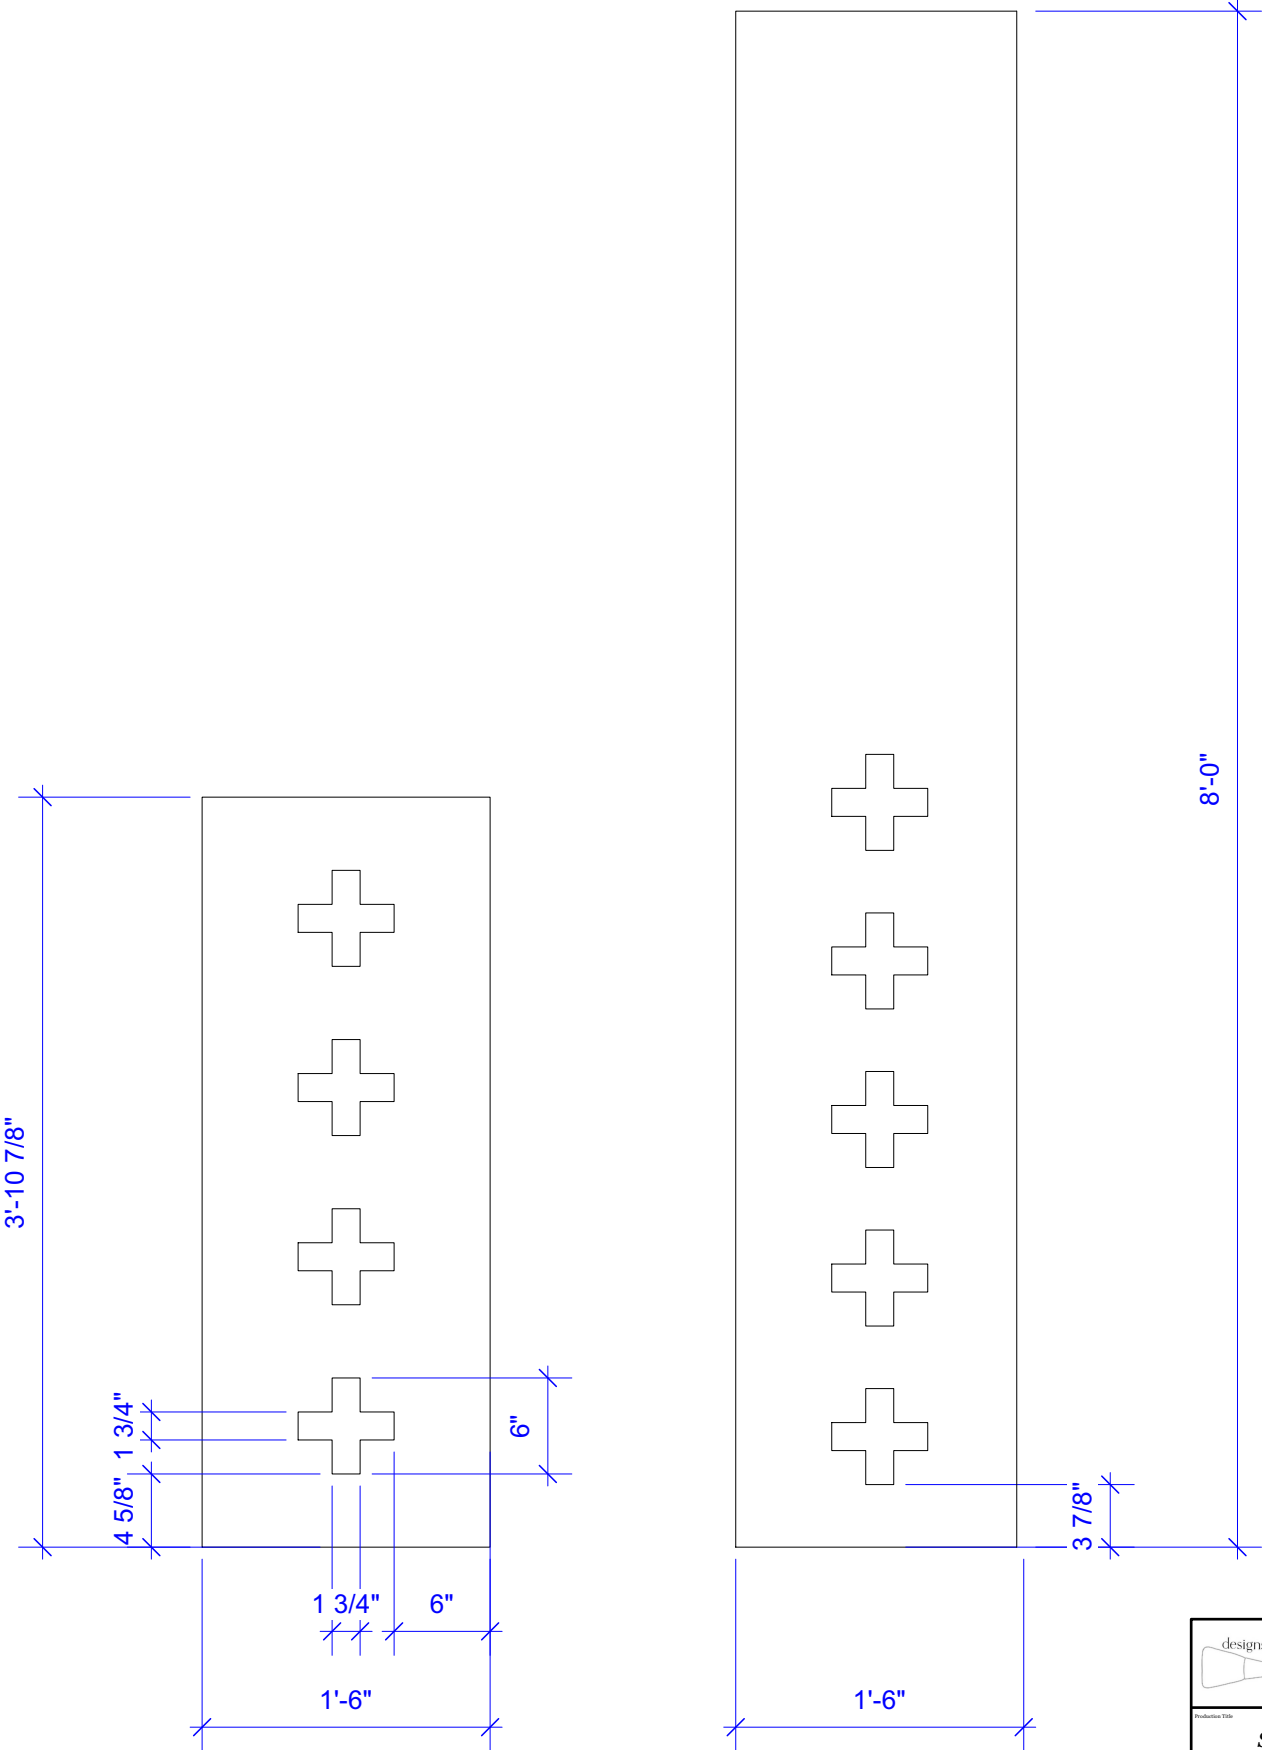

designs by <i>Jordan</i>	
Production Title	
Sister Act	
Drawing Title	
FACING	
Designer	Director
Ray Zupp	Scott Michaels
Sketch By	Scale
Jordan House	3/4"=1'0"
Wagon Wheel	Drawing No.
6/20/2025	Sht-7
200 File Name	of
sister act.vwx	6