



<div>designs by <i>Jordan</i></div>	
Production Title	
Everybody	
Drawing Title	
GROUND PLAN	
Designer	Director
Jordan House	Le'Mil Eiland
Drawn By	Scale
Jordan House	1/4" = 1'-0"
Venue	Drawing No.
CPA	1
Date	12/6/2024
CAD File Name	EV working file.vwx
1 of 9	

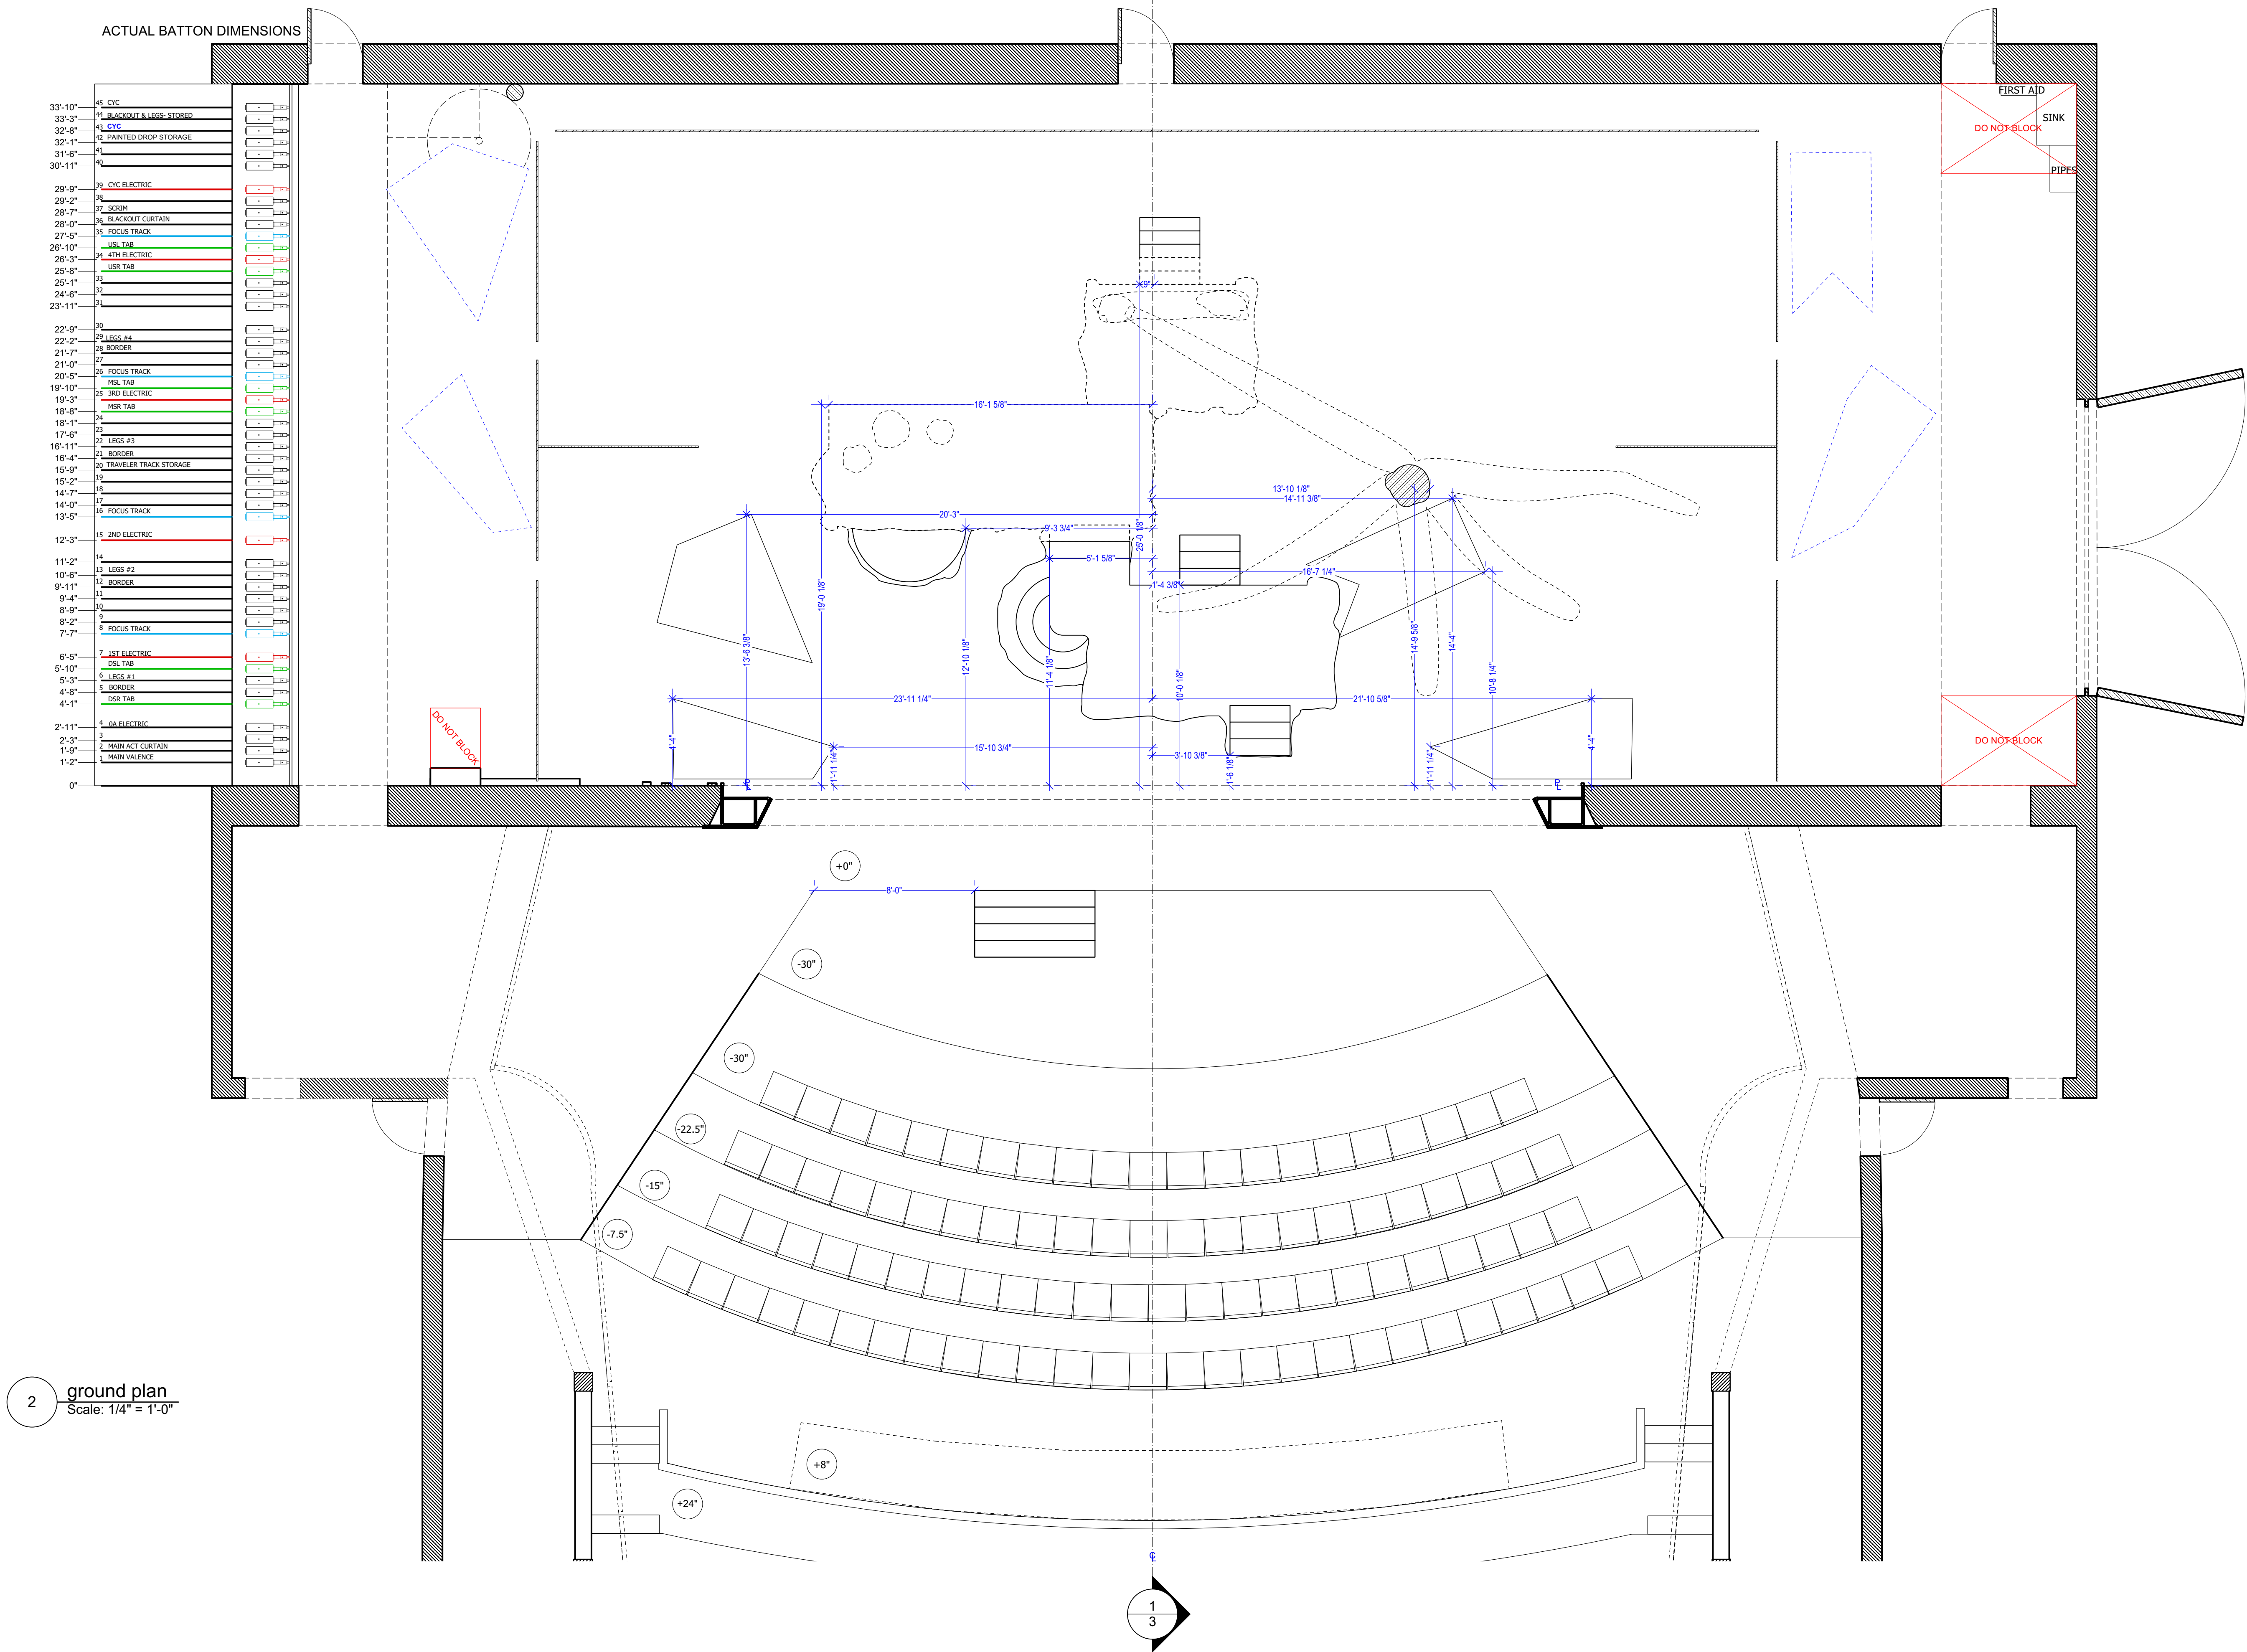


2 ground plan
Scale: 1/4" = 1'-0"

Production Title	
Everybody	
Drawing Title	
SHIFT PLOT	
Designer	Director
Jordan House	Le'Mil Eiland
Drawn By	Scale
Jordan House	1/4" = 1'-0"
Venue	Drawing No.
CPA	2 of 9
Date	
12/6/2024	
CAD File Name	
EV working file.vwx	

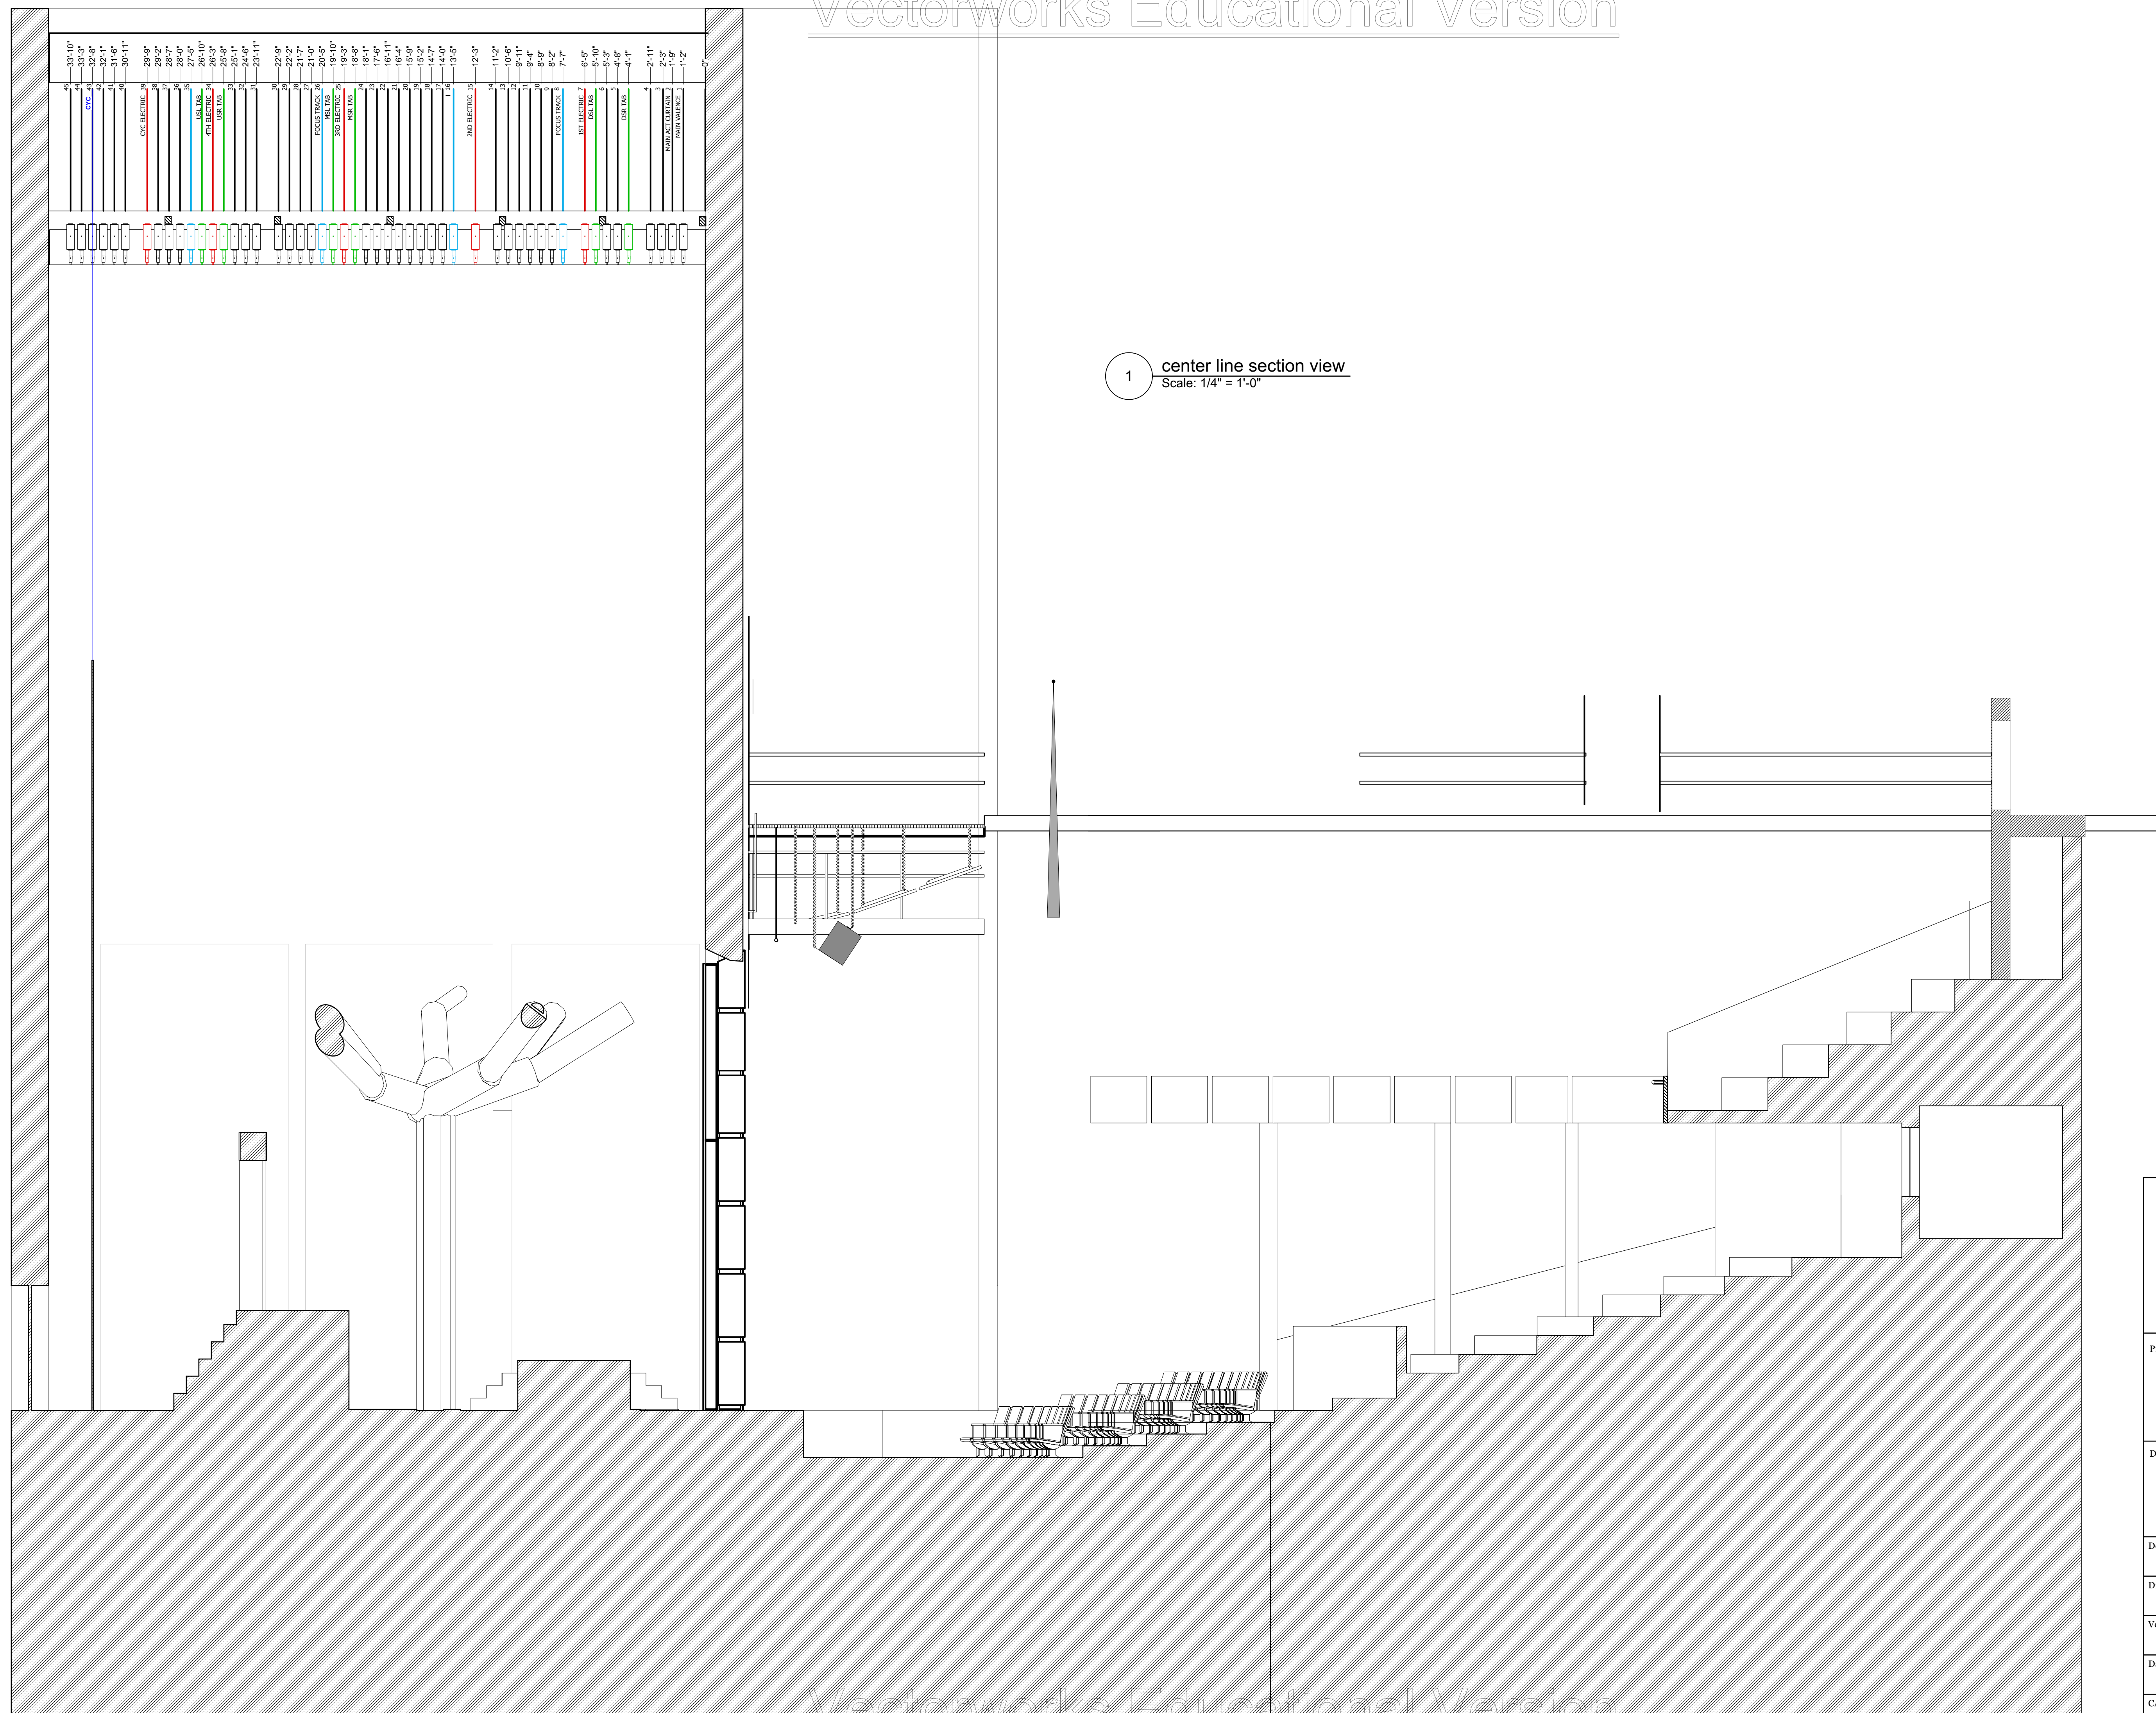

1 center line section view
Scale: 1/4" = 1'-0"

designs by 

Production Title

Everybody

Drawing Title

CL SECTION VIEW

Designer

Jordan House

Drawn By

Jordan House

Venue

CPA

Date

12/6/2024

CAD File Name

EV working file.vwx

Director

Le'Mil Eiland

Scale


$$1/4'' = 1'-0''$$

Drawing No



3

_____ of _____



9

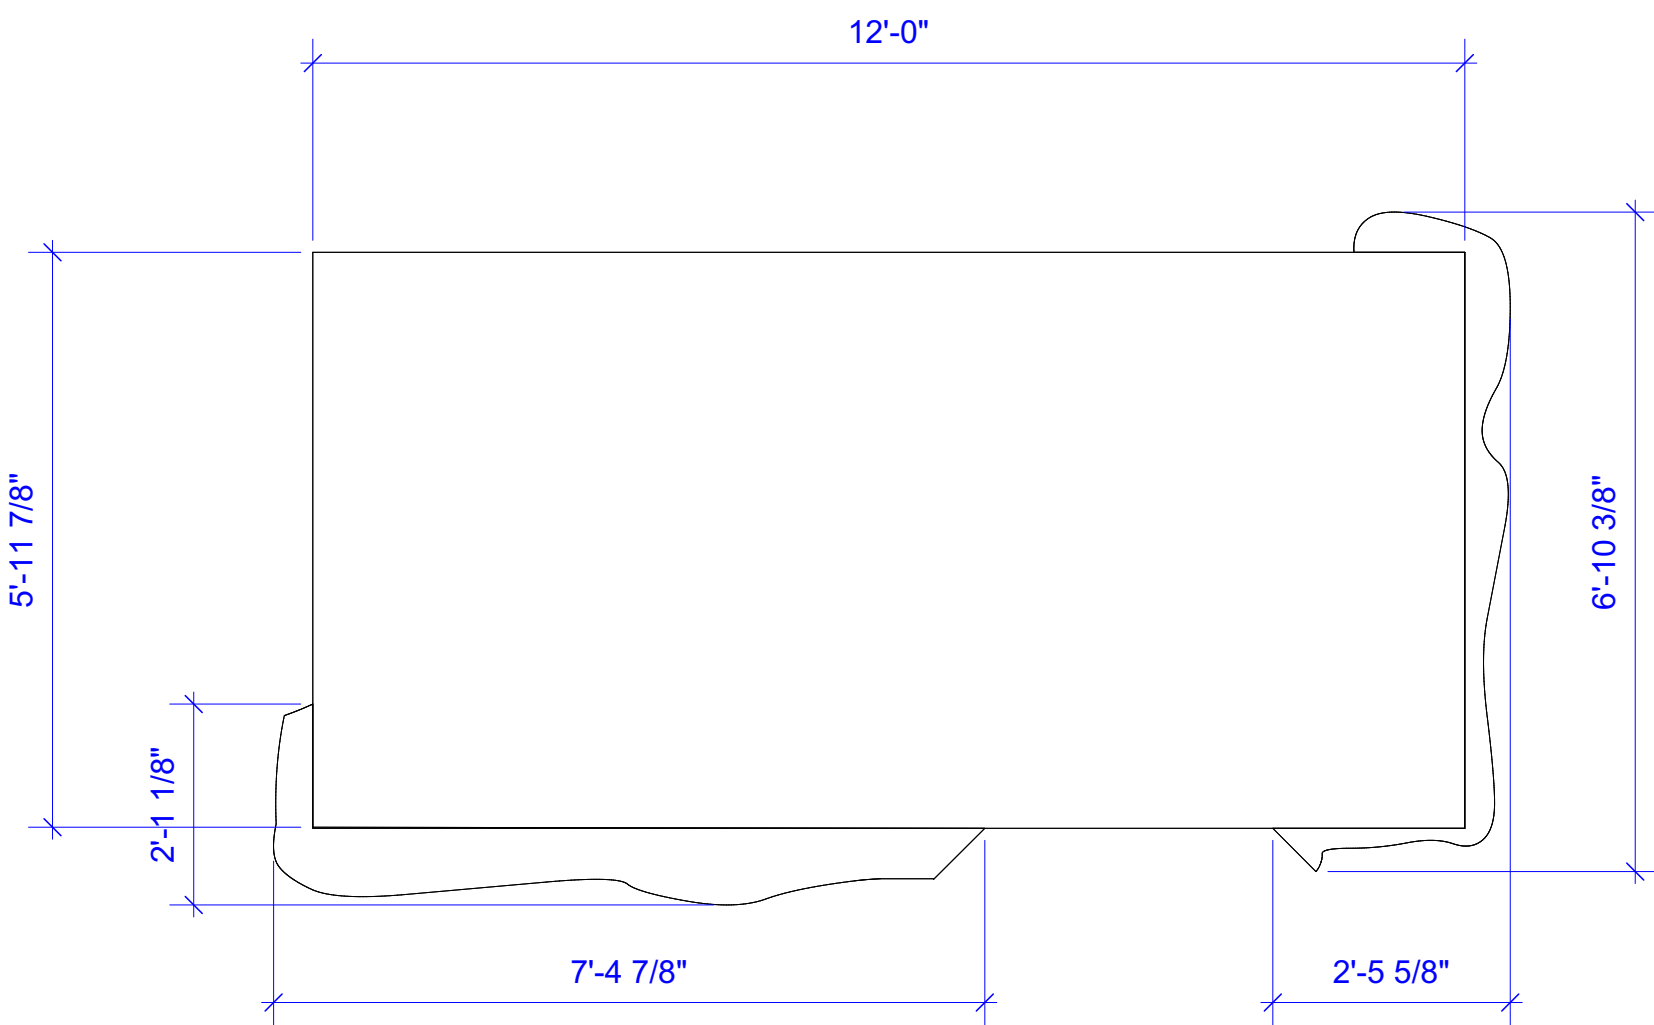


1 platform A
Scale: 1/2" = 1'-0"

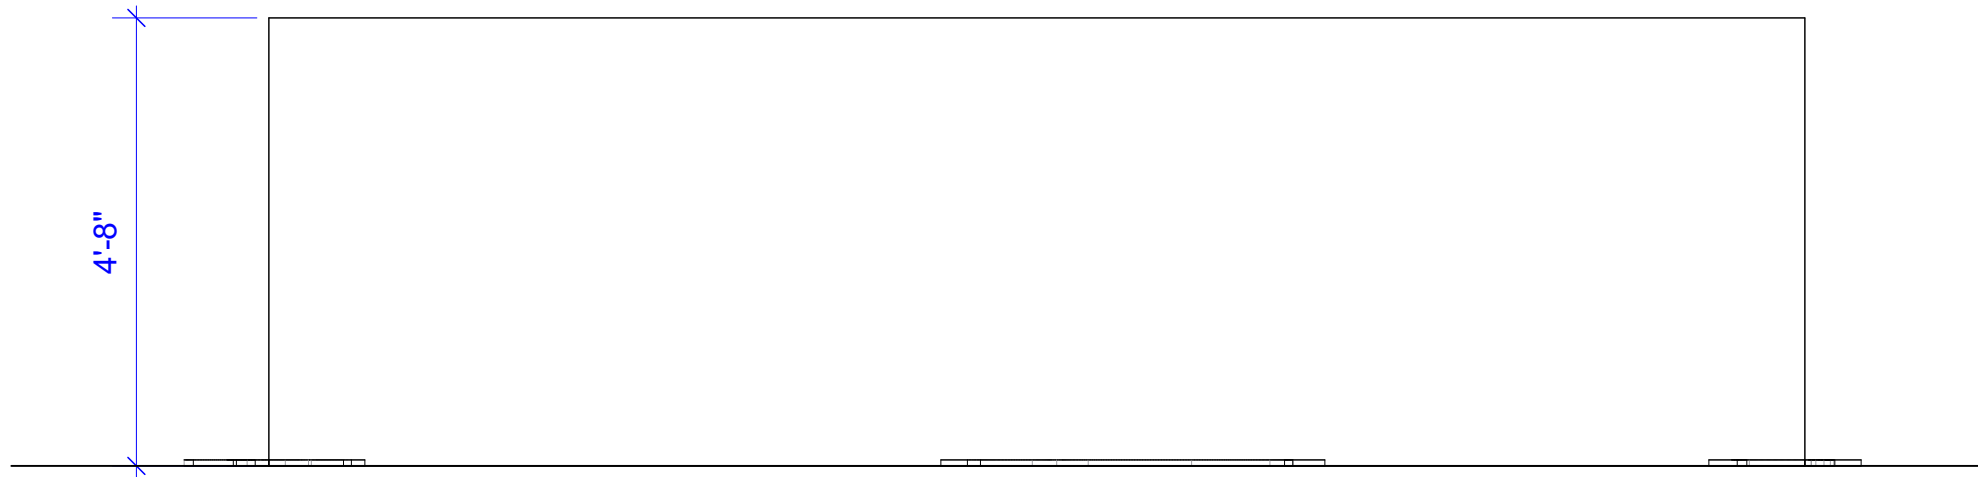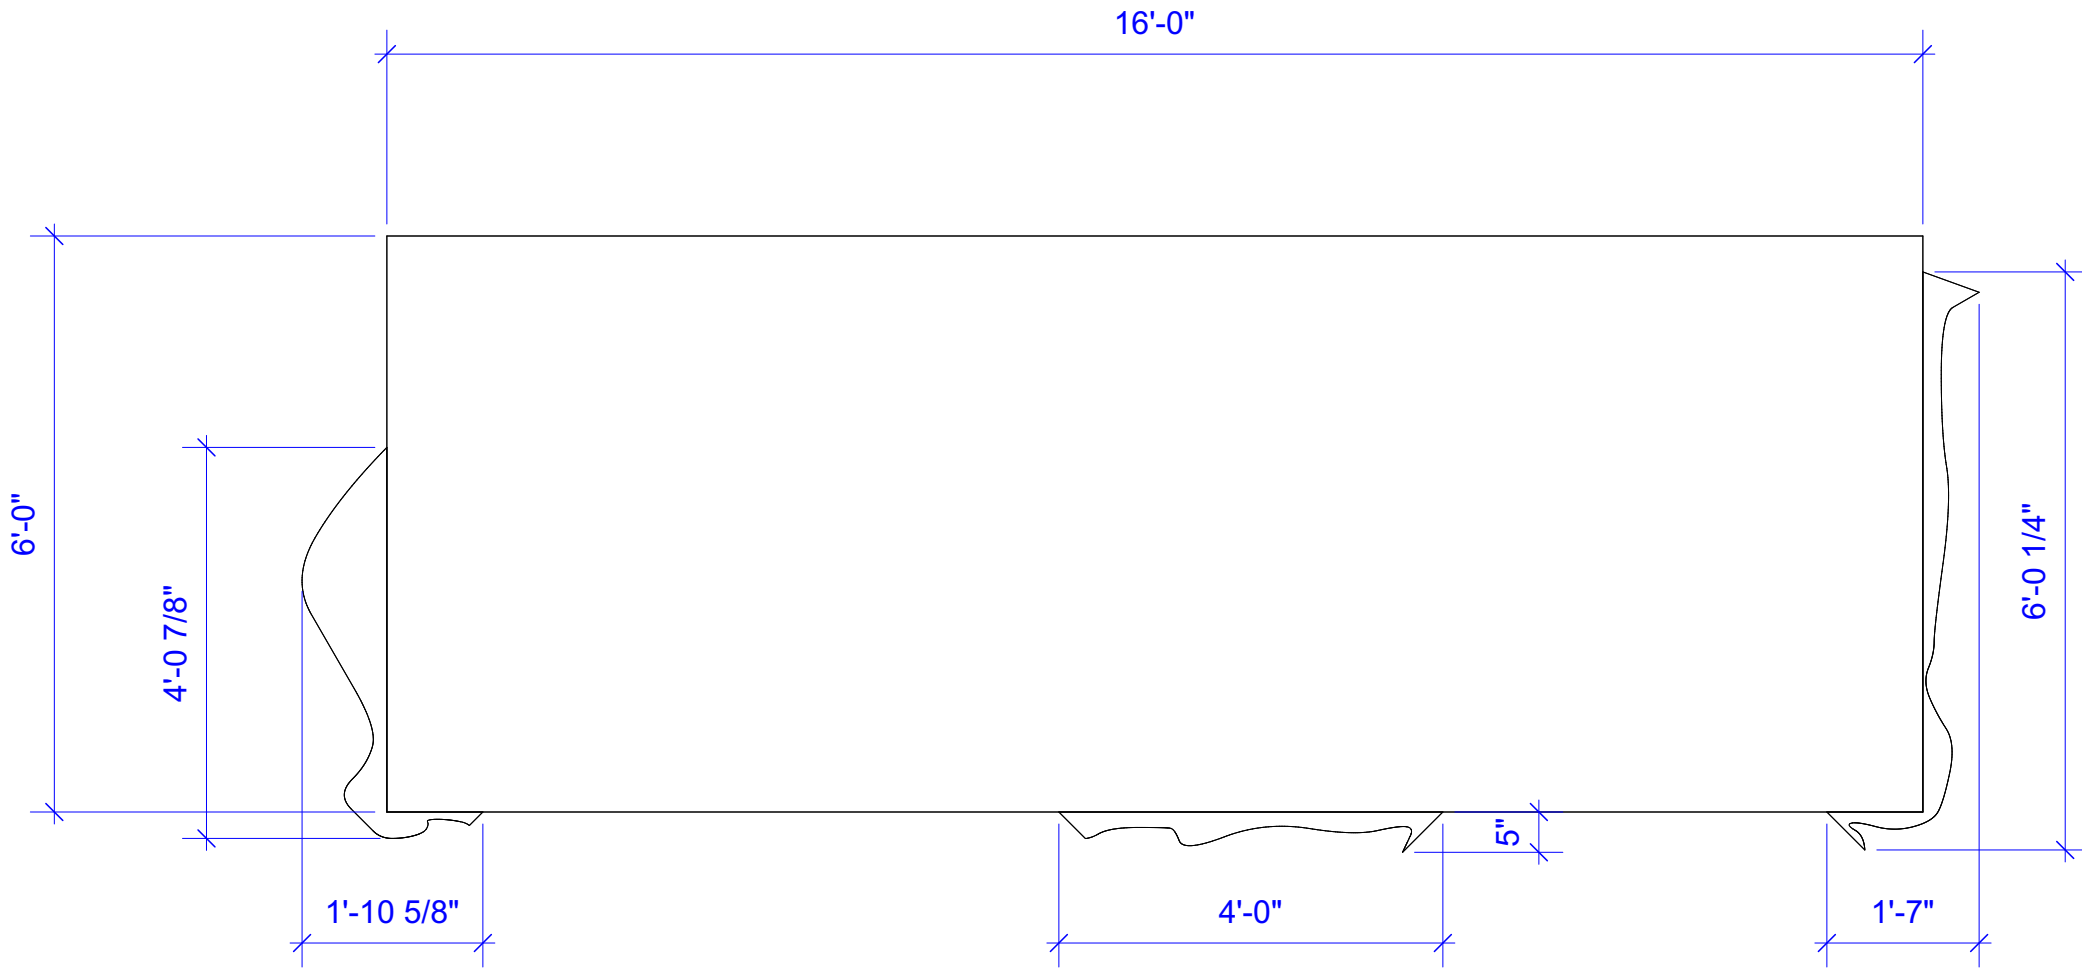

2 platform B
Scale: 1/2" = 1'-0"

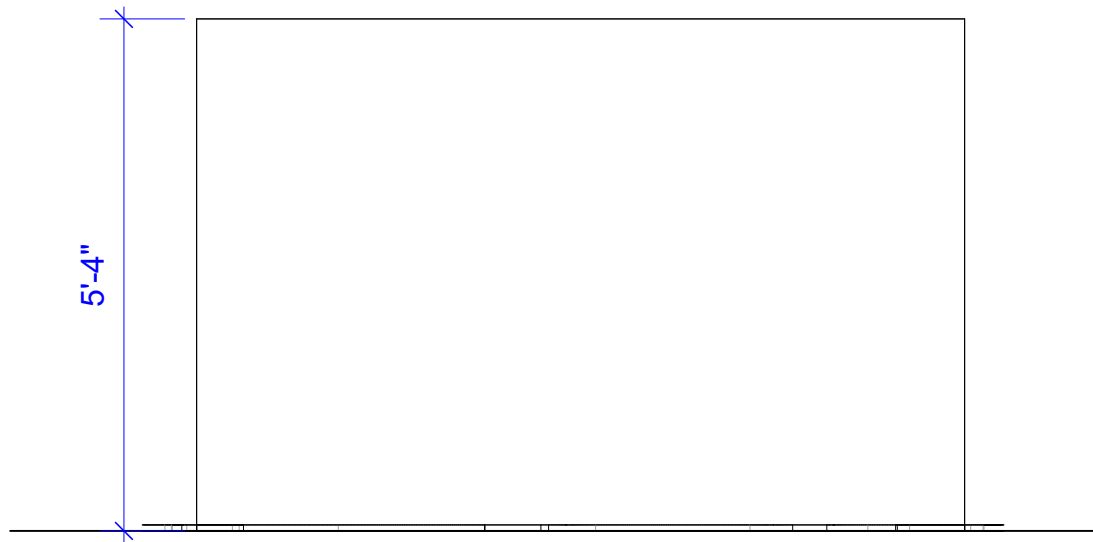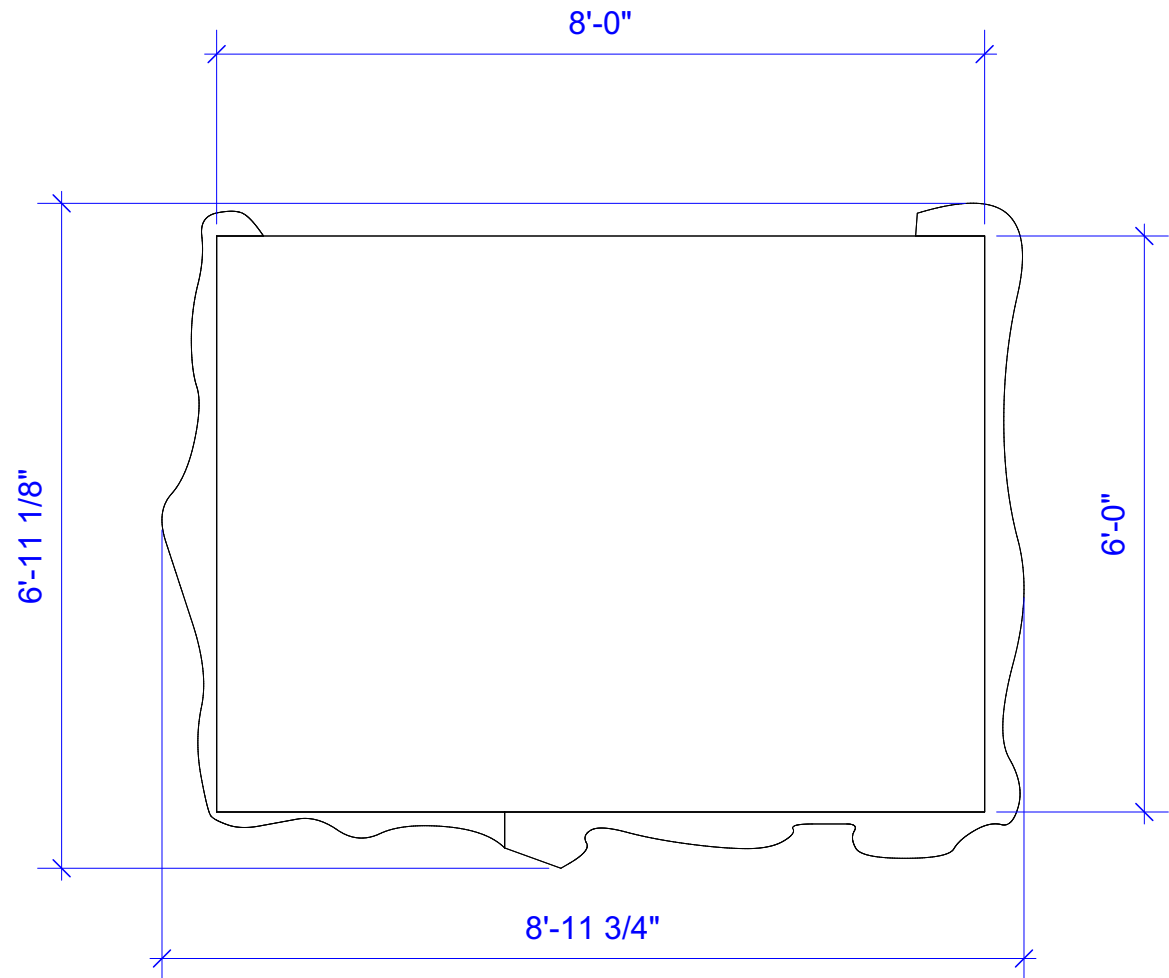

3 platform C
Scale: 1/2" = 1'-0"

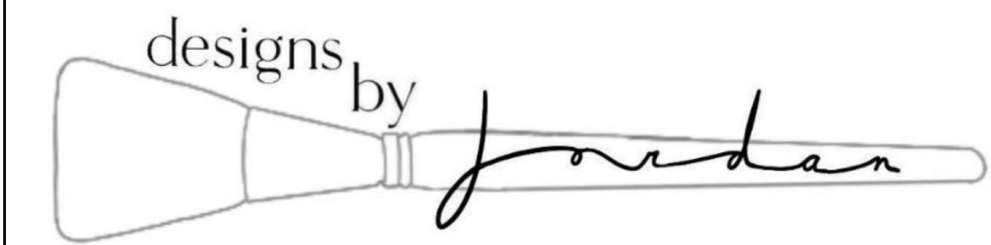

Production Title
Everybody

Drawing Title
PLATFORMS

Designer
Jordan House

Director
Le'Mil Eiland

Drawn By
Jordan House


Scale
1/4" = 1'-0"

Venue
CPA


Date
12/6/2024

CAD File Name
EV working file.vwx


Drawing No.
4
of
9

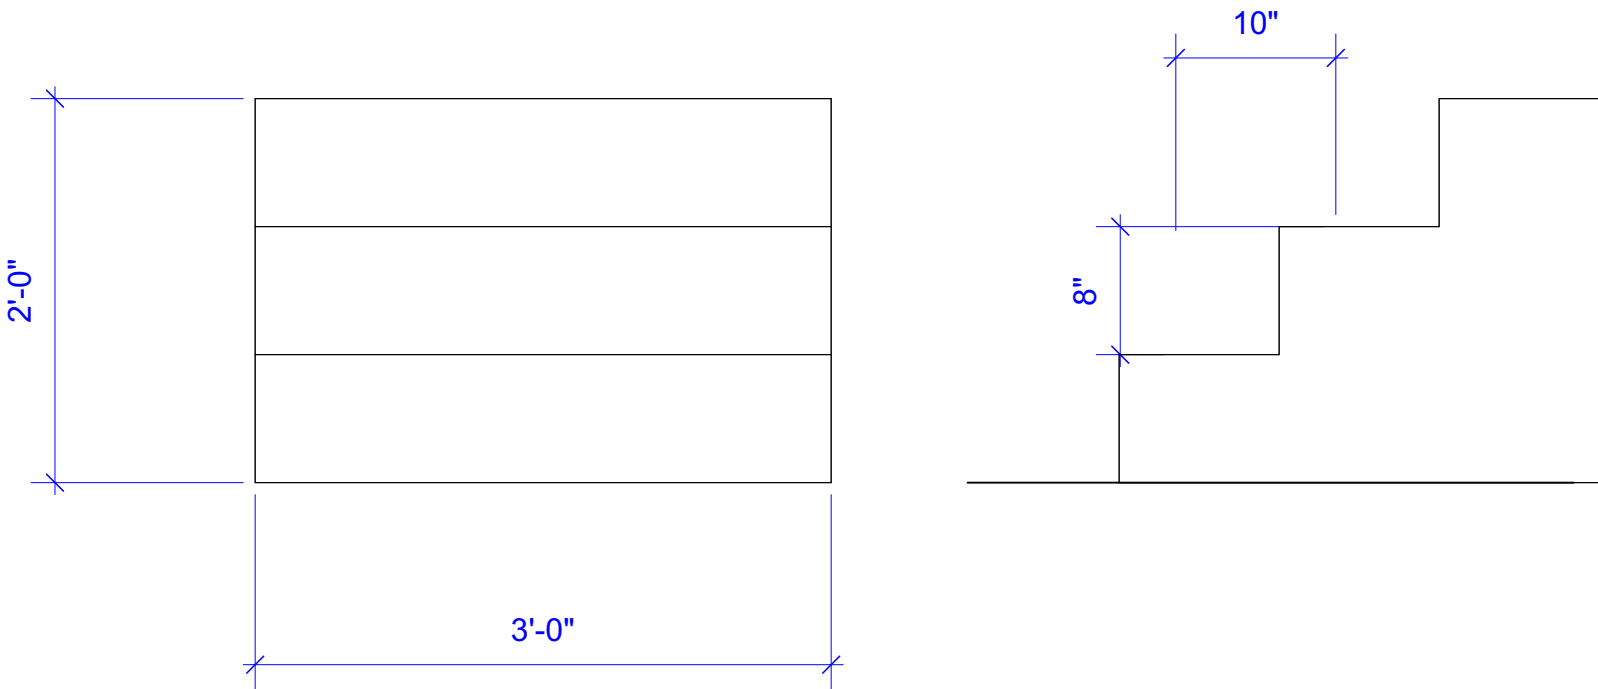



2 mid stage escape stairs
Scale: 1" = 1'-0"

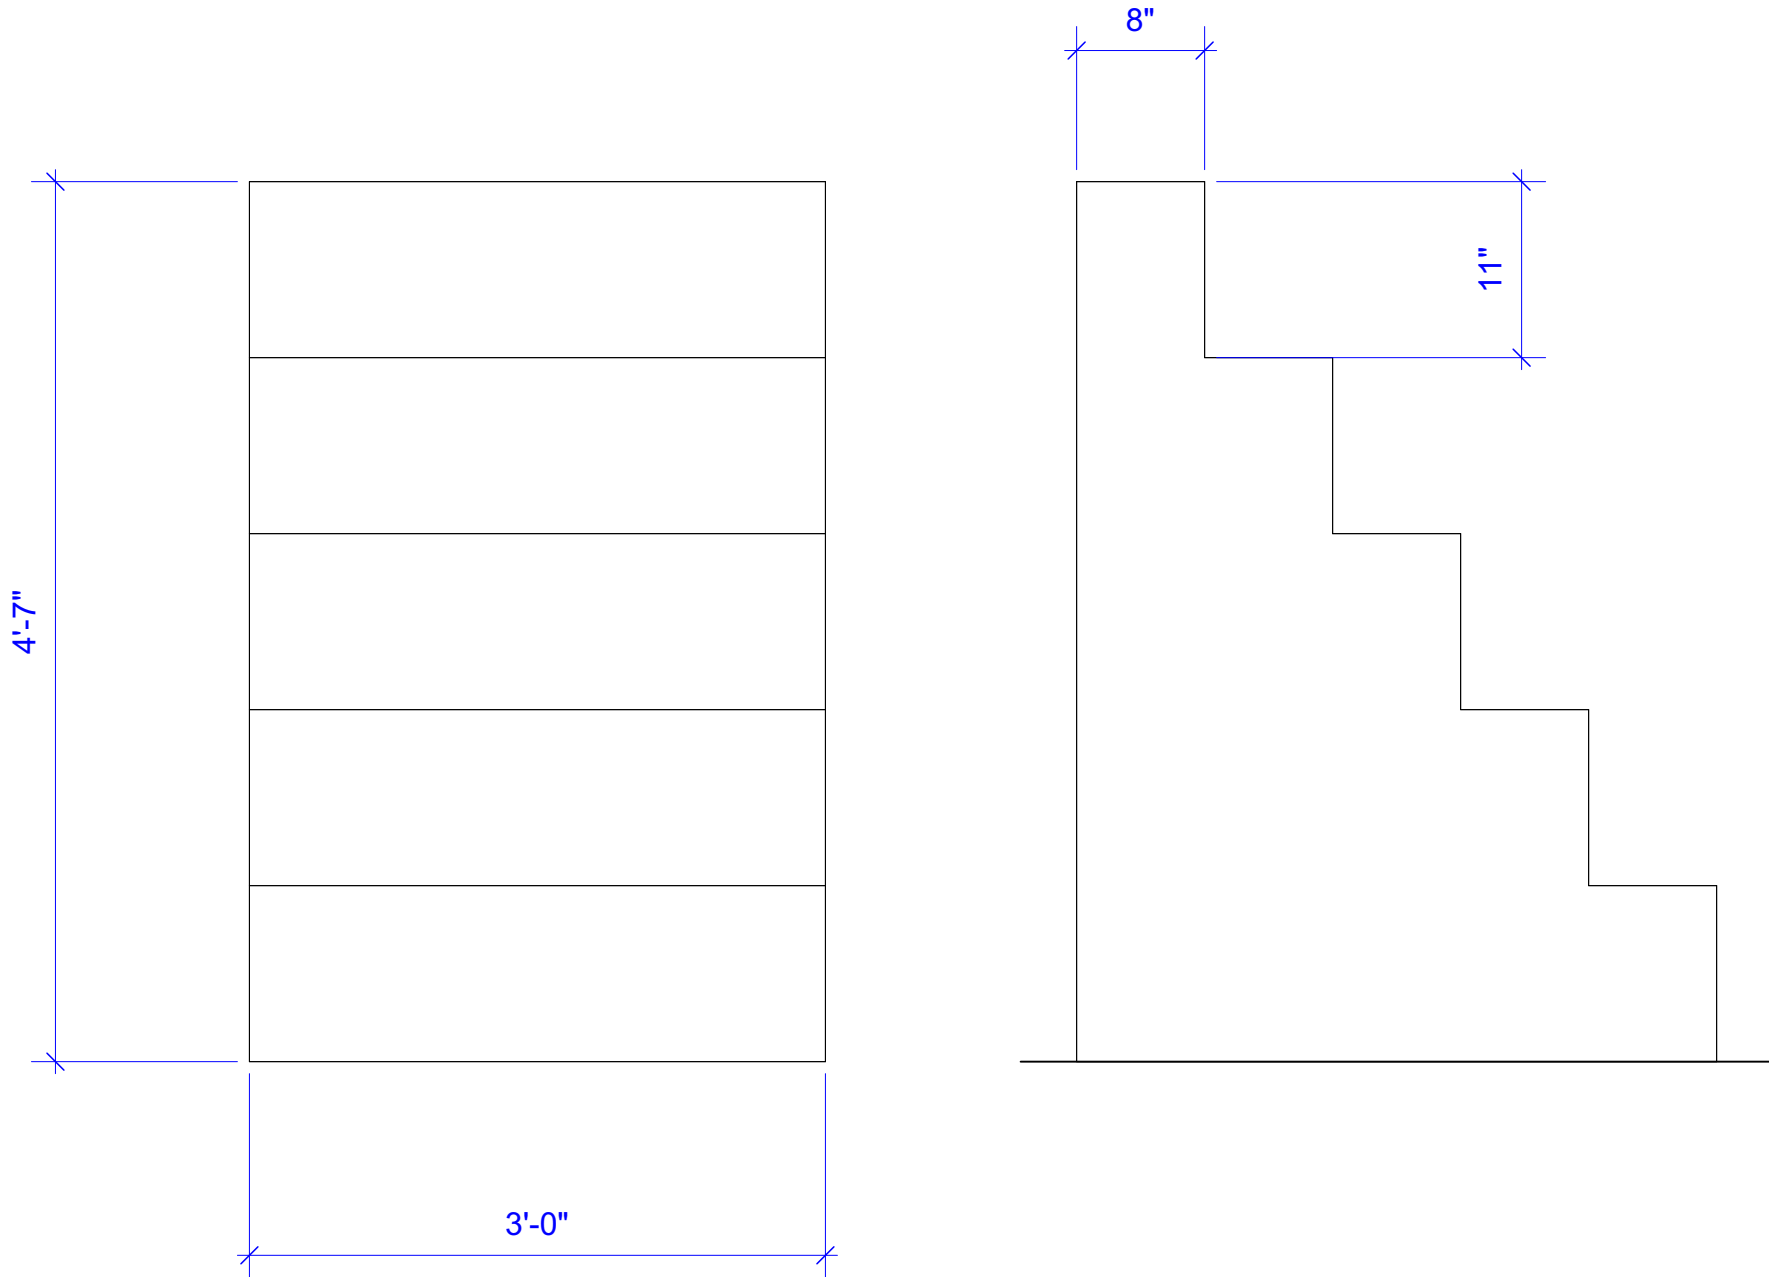



3 upstage escape stairs
Scale: 1" = 1'-0"

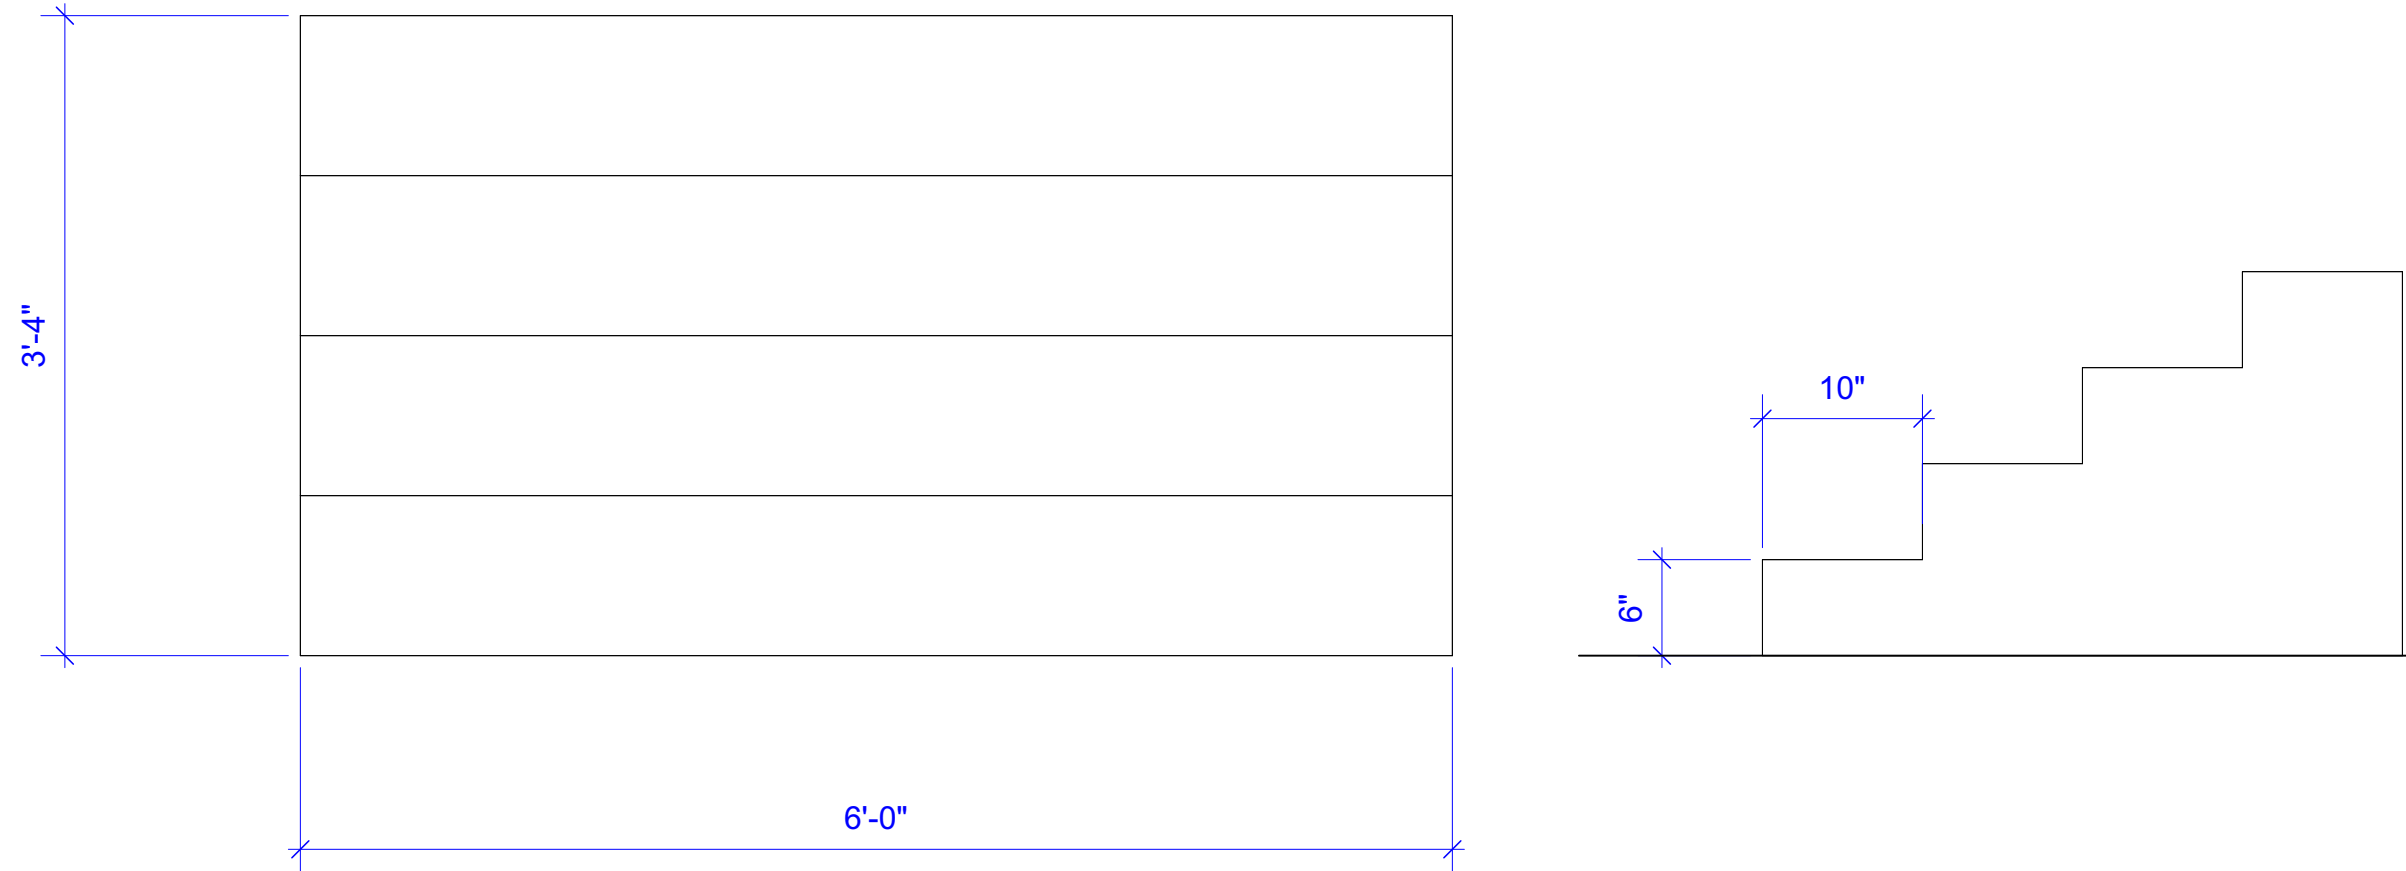

4 pit stairs
Scale: 1" = 1'-0"

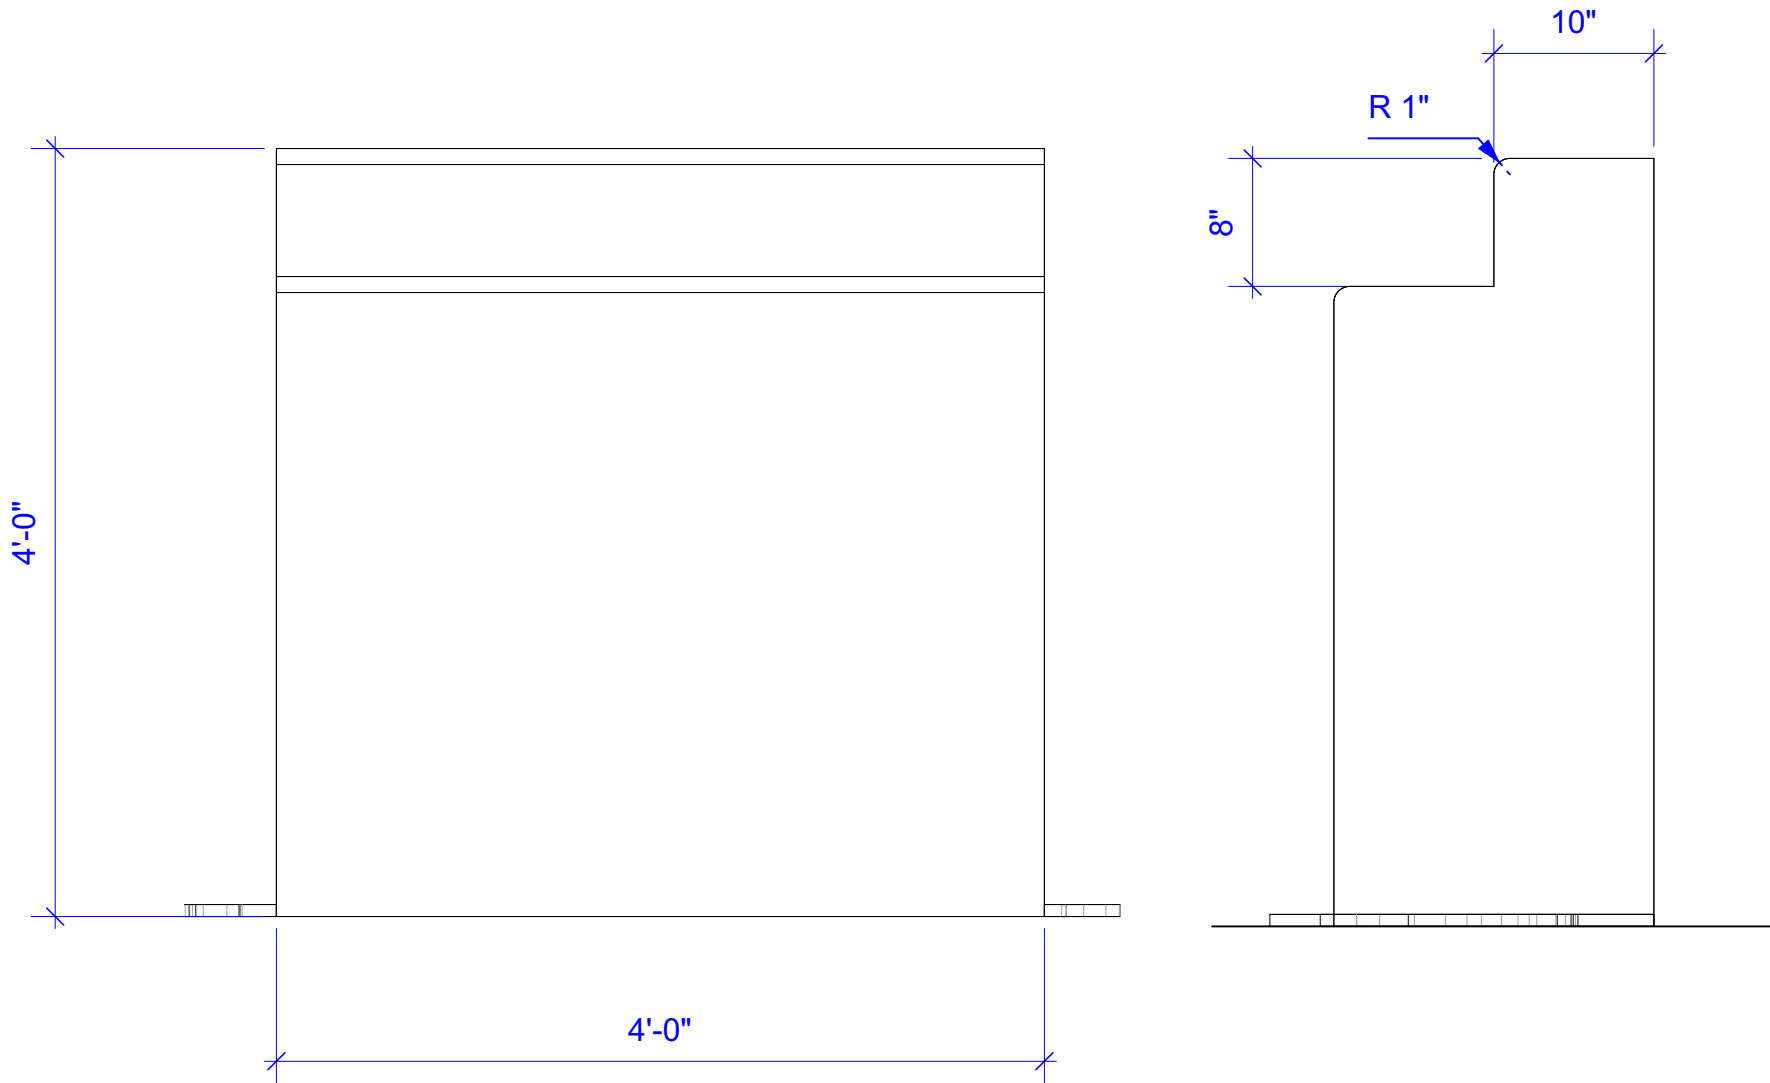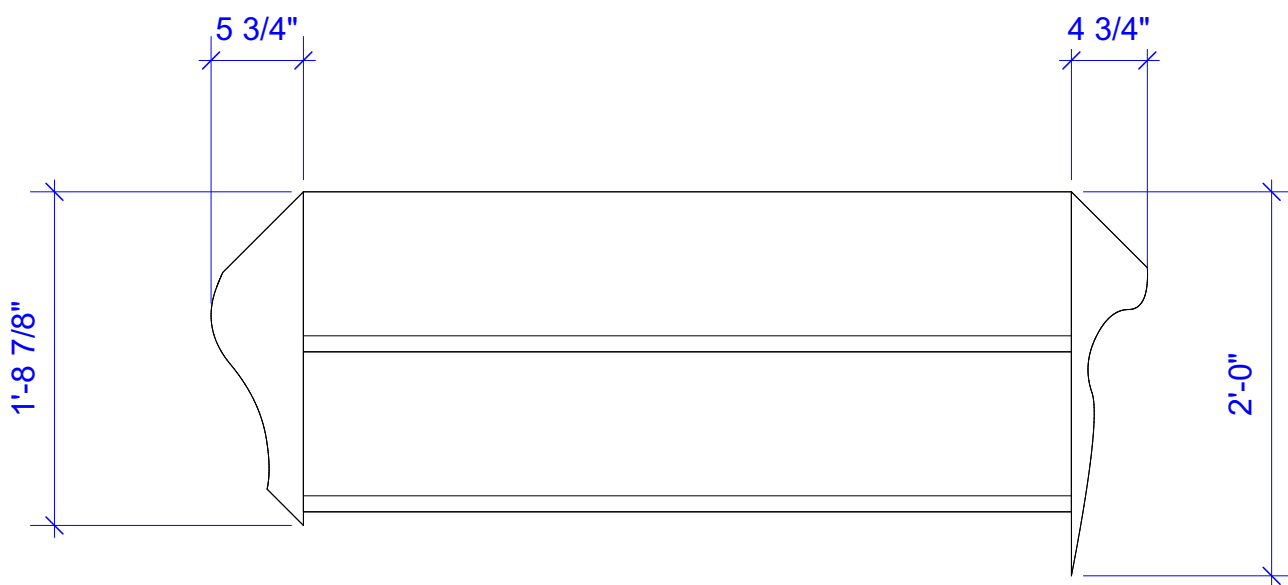

1 mid stage stairs
Scale: 1" = 1'-0"





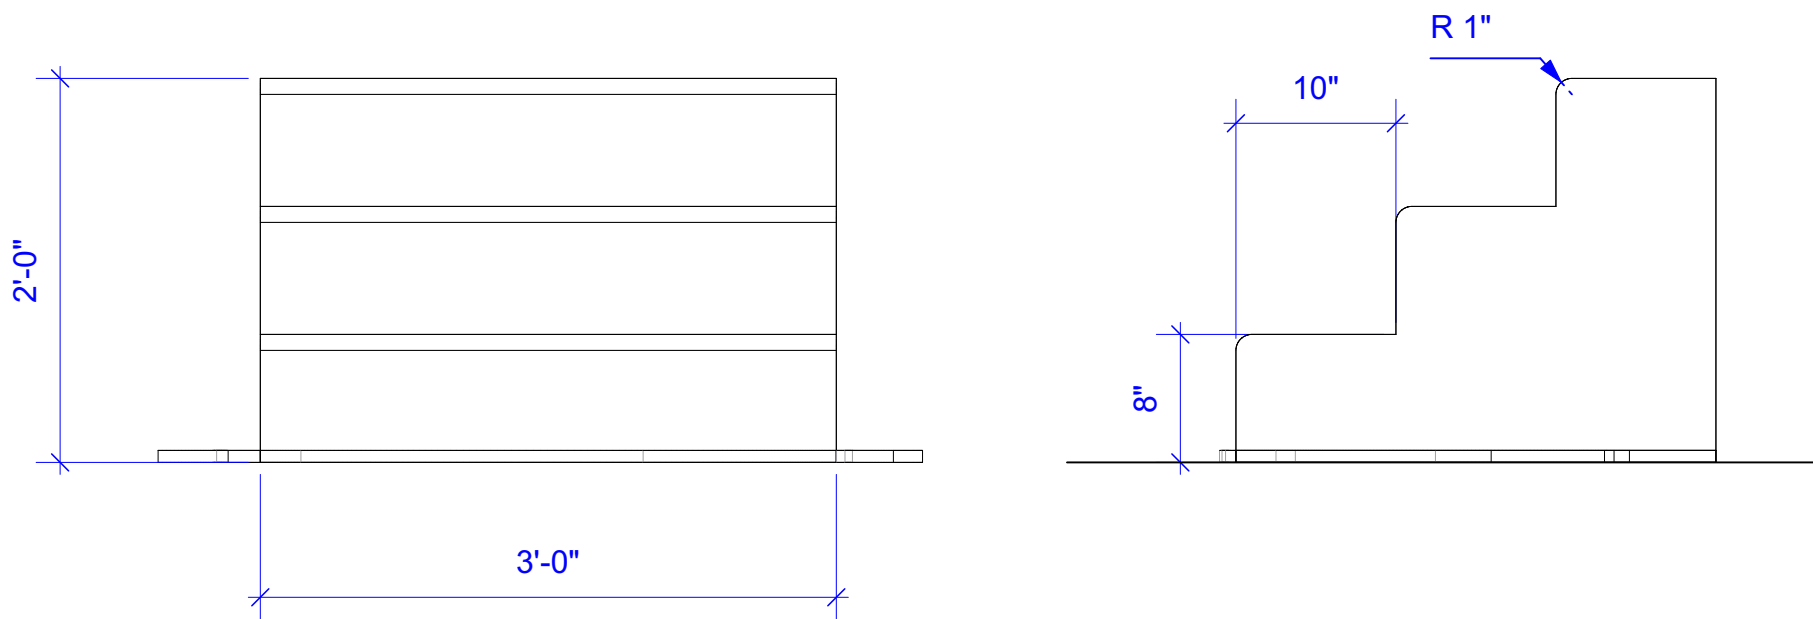
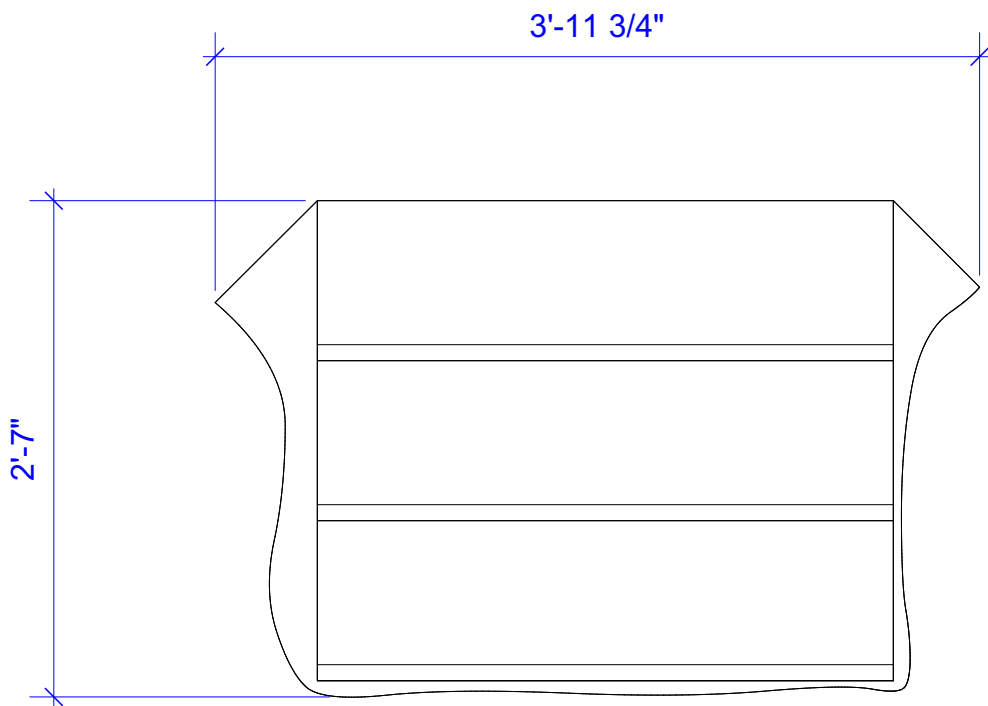


5 downstage stairs
Scale: 1" = 1'-0"


NOTES:

- mid and downstage stairs get 1" round over on each step or largest available option

designs by <i>Jordan</i>	
Production Title	
<i>Everybody</i>	
Drawing Title	
STAIR UNITS	
Designer	Director
Jordan House	Le'Mil Eiland
Drawn By	Scale
Jordan House	1/4" = 1'-0"
Venue	Drawing No.
CPA	5 of 9
Date	
12/6/2024	
CAD File Name	
EV working file.vwx	

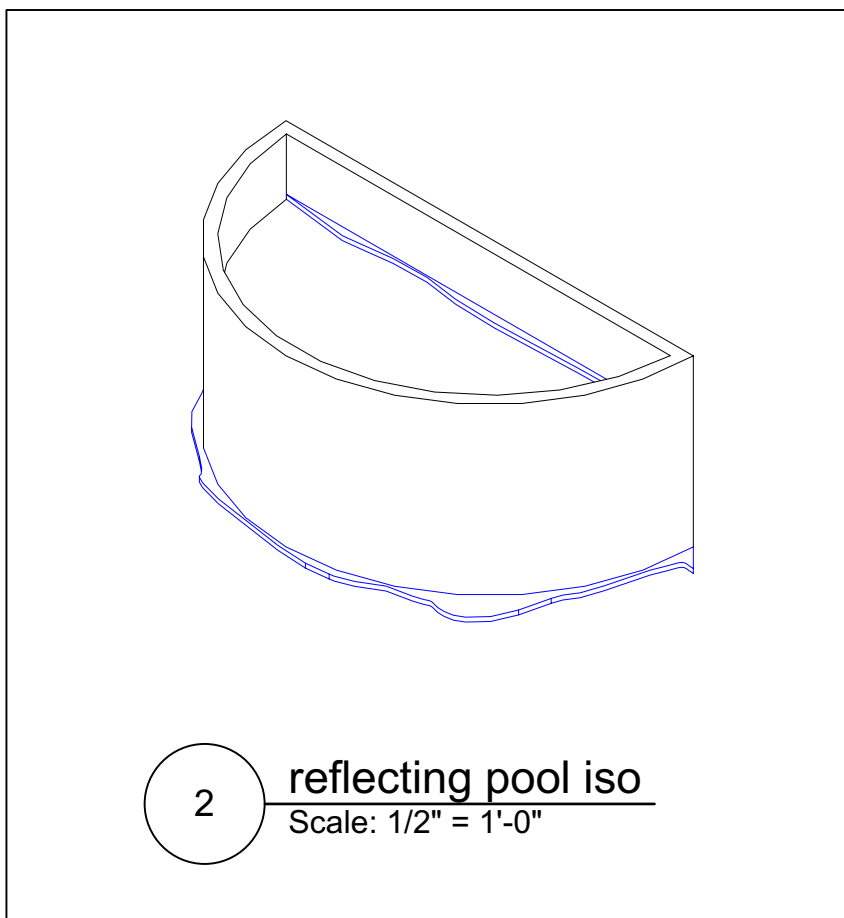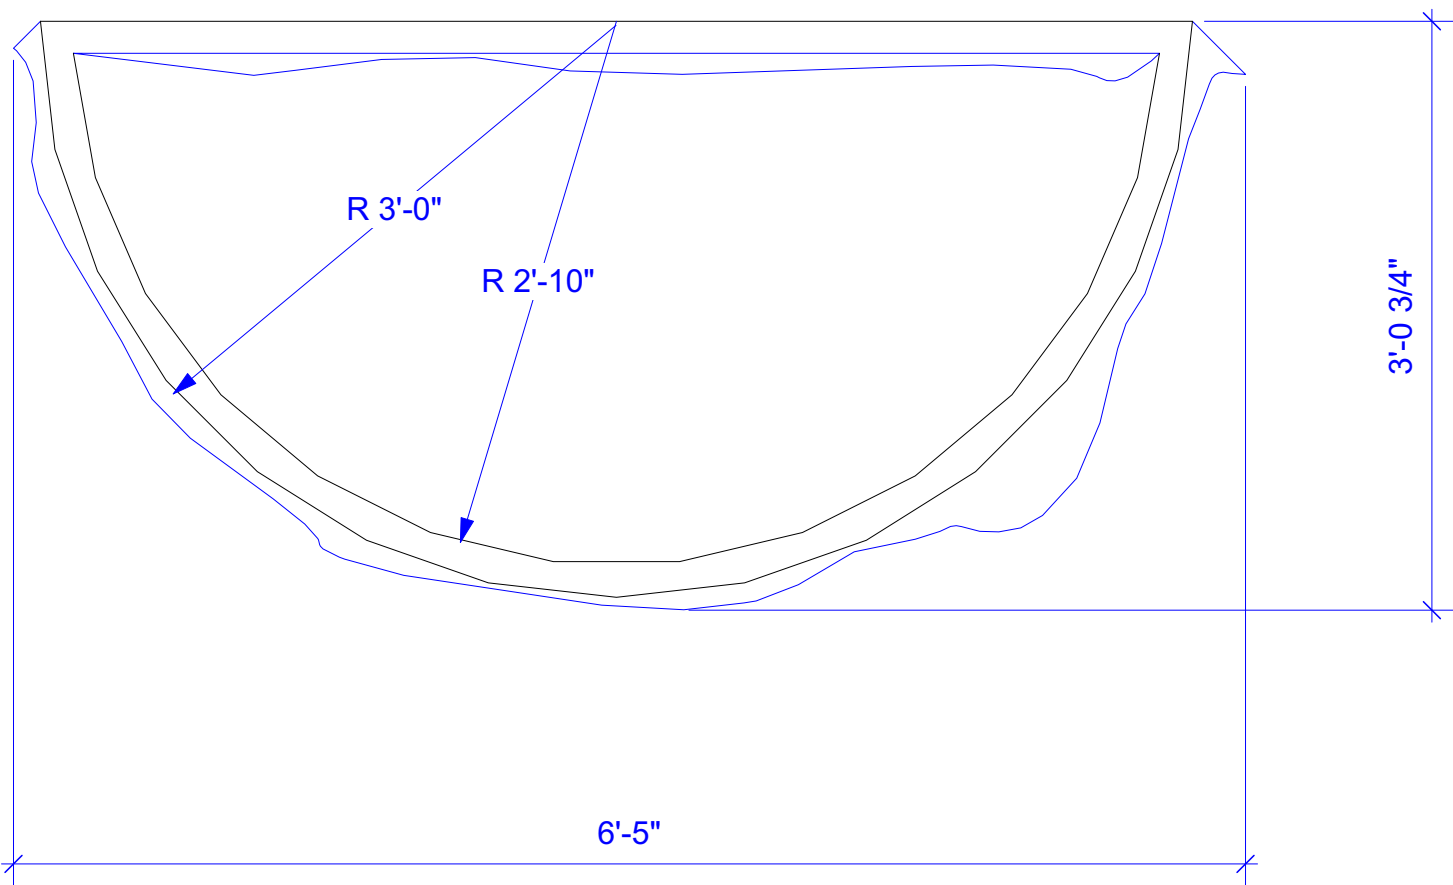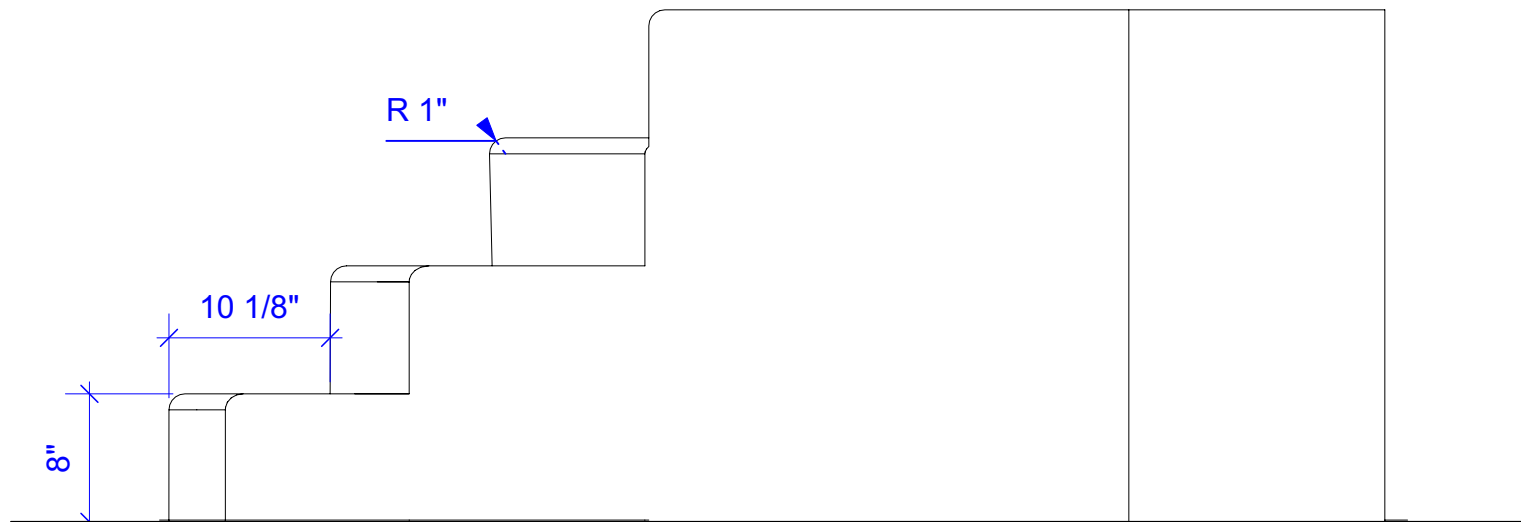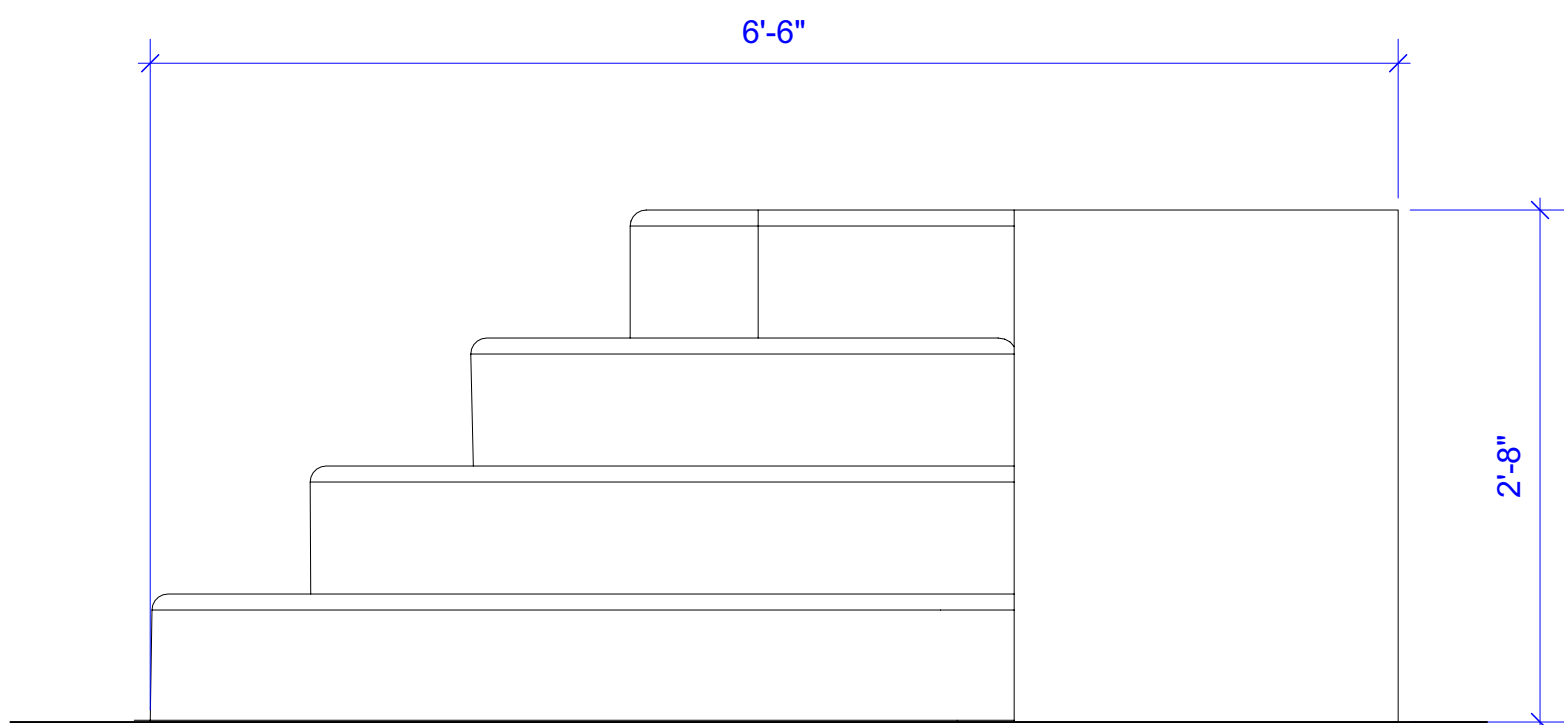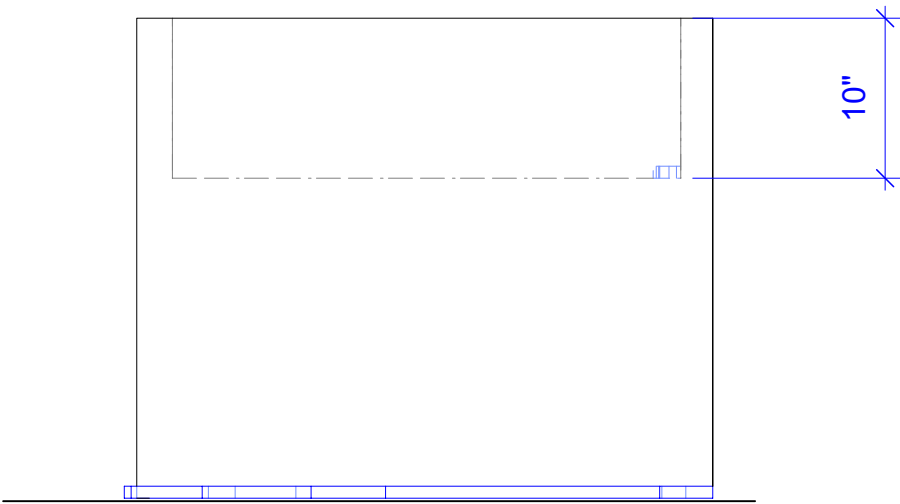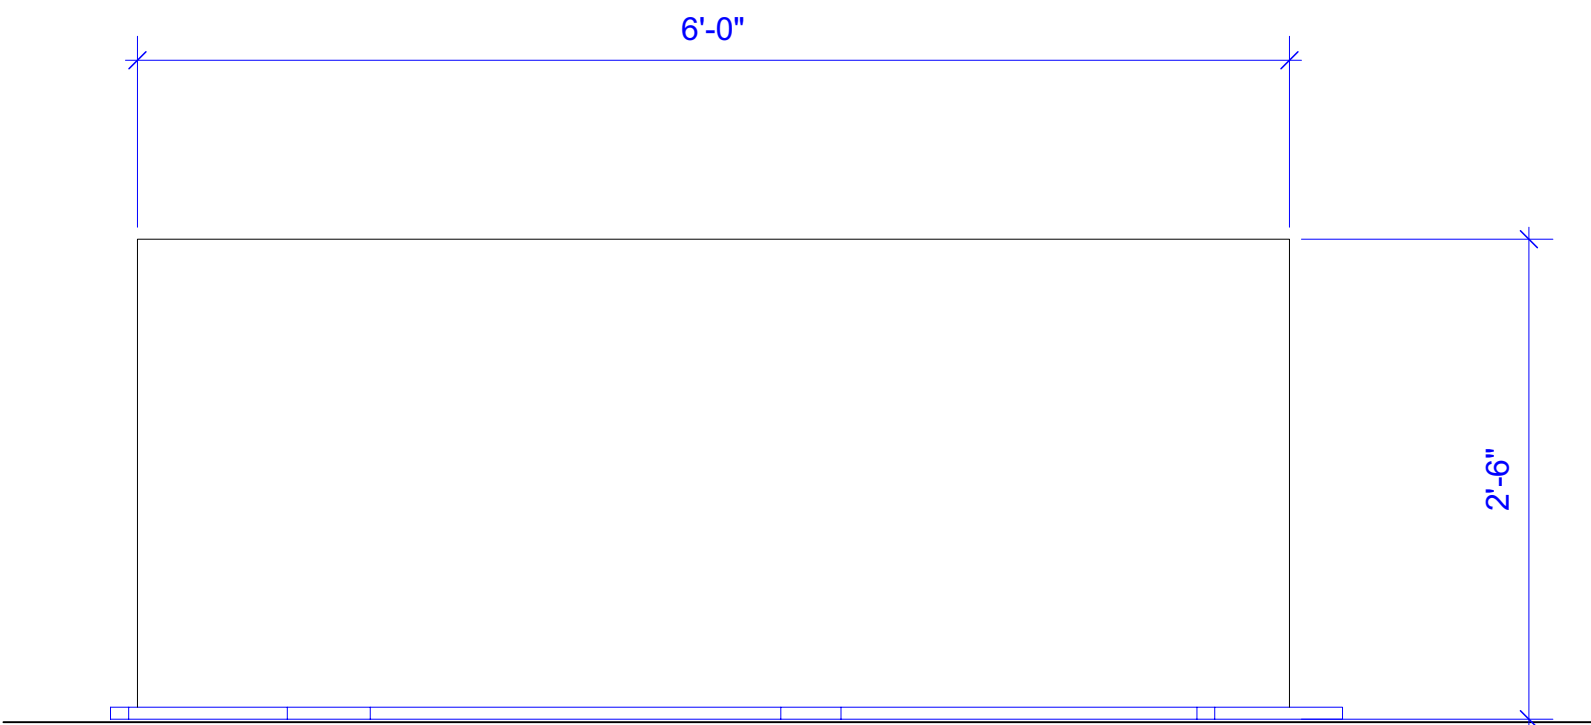


1 reflecting pool
Scale: 1" = 1'-0"

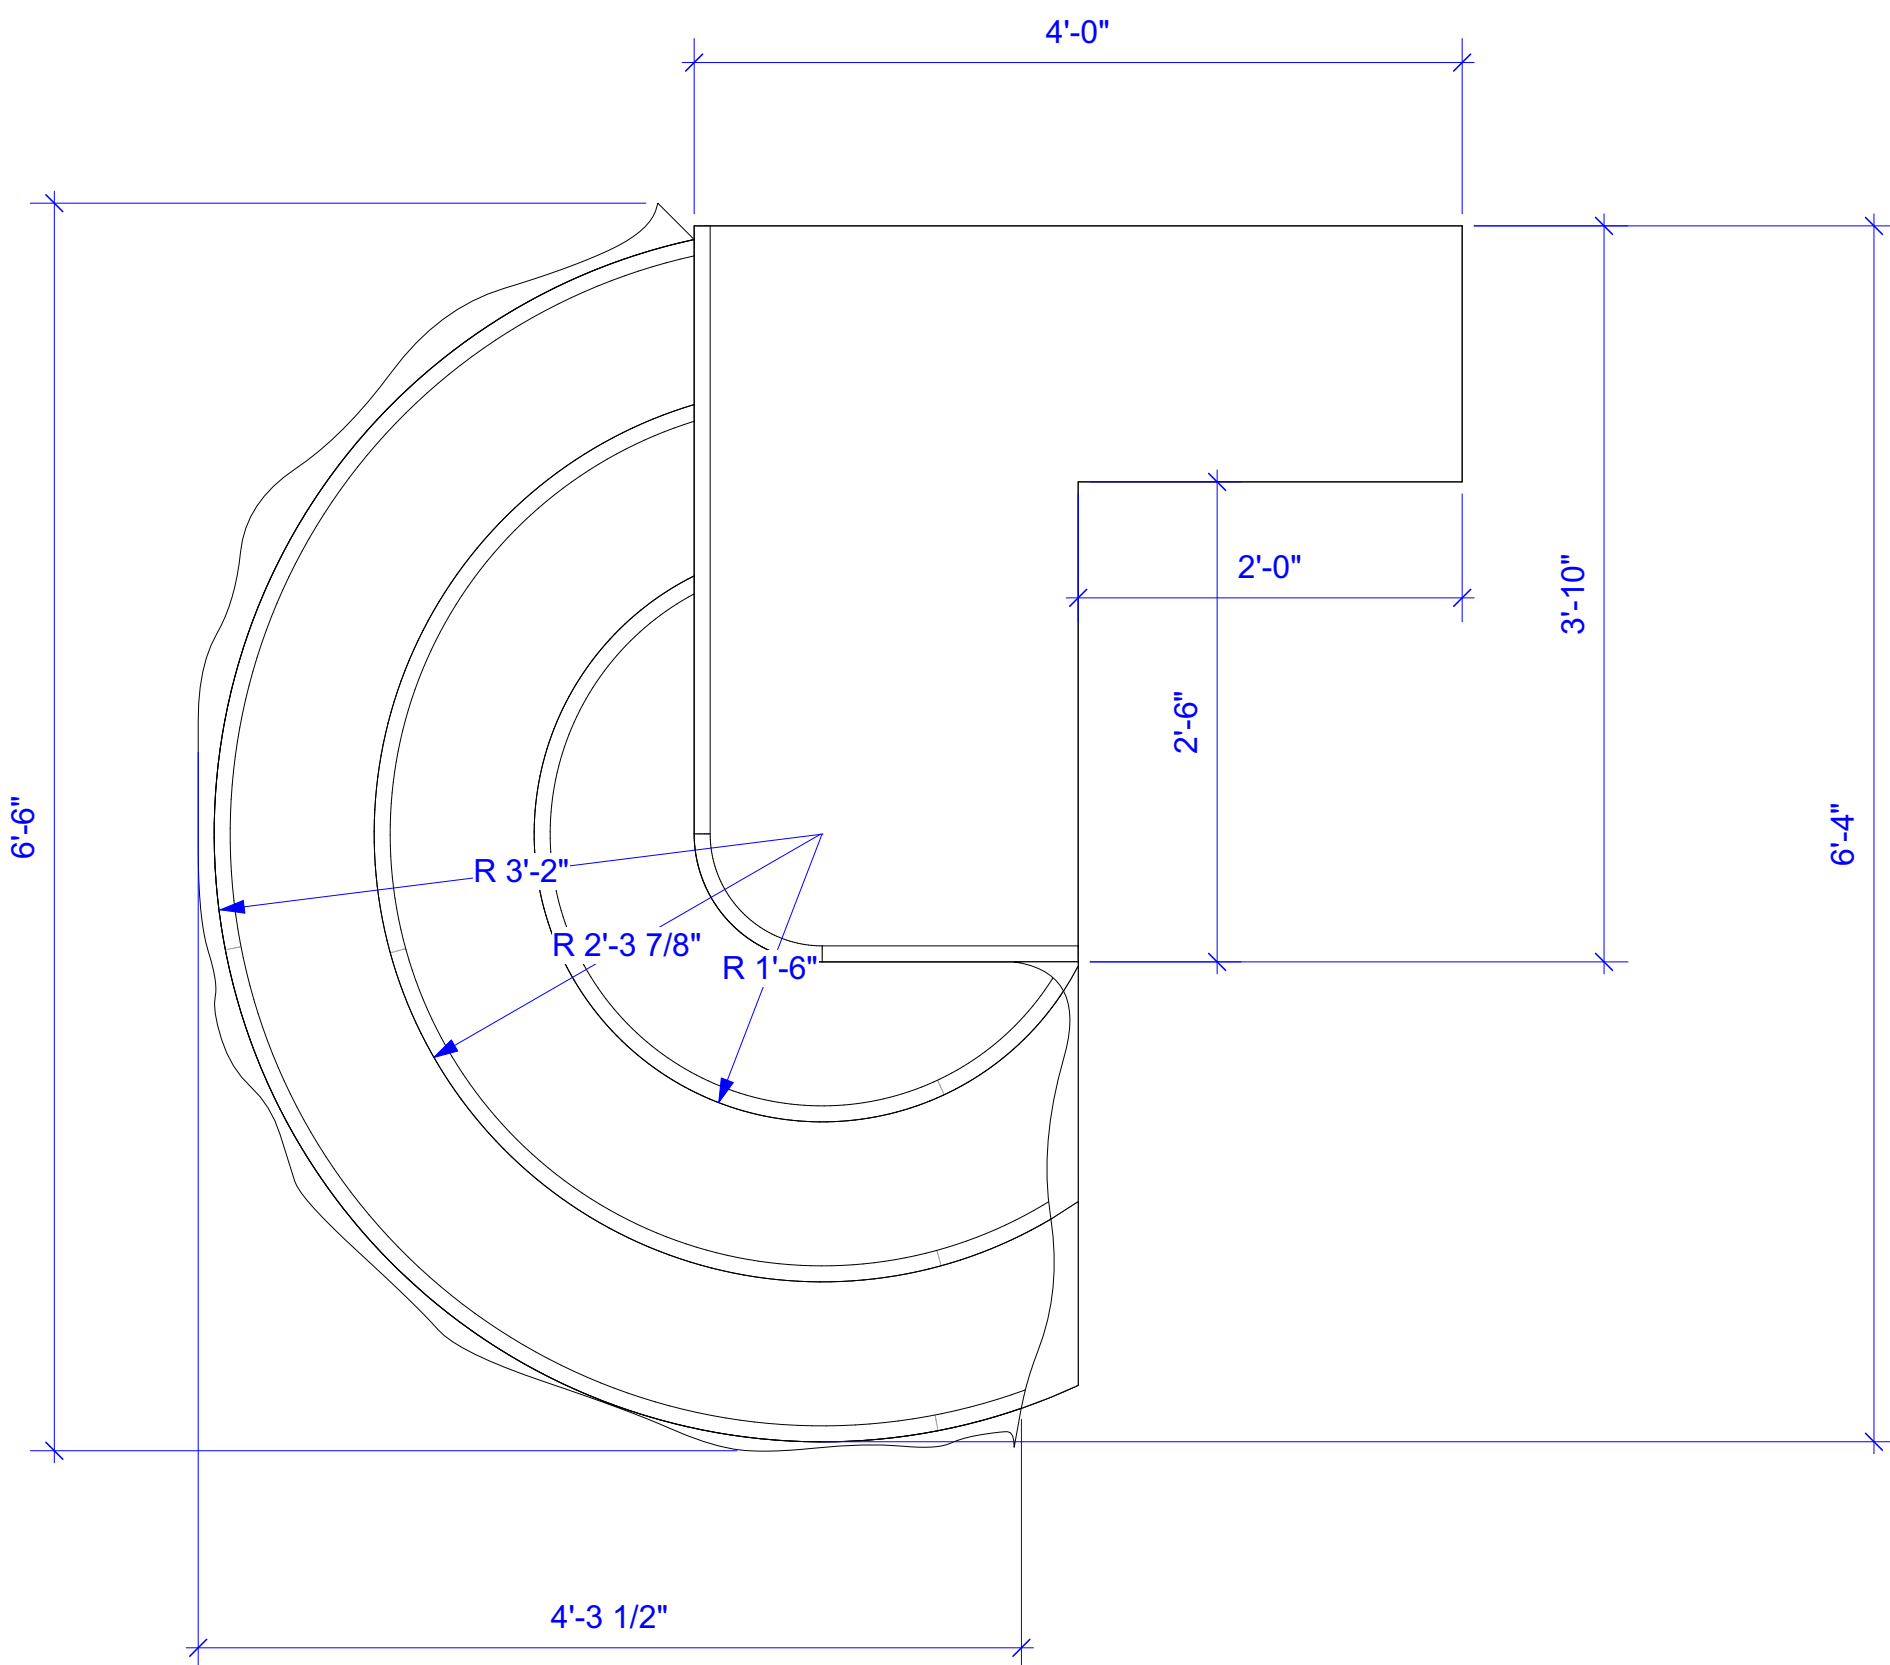

3 curved step unit
Scale: 1" = 1'-0"

NOTES:

- reflecting pool filled with 8" of water
- reflecting pool edge needs to be weight bearing
- see designer about lighting collab on reflecting pool build
- curved step unit gets 1" round over on each step or largest available option

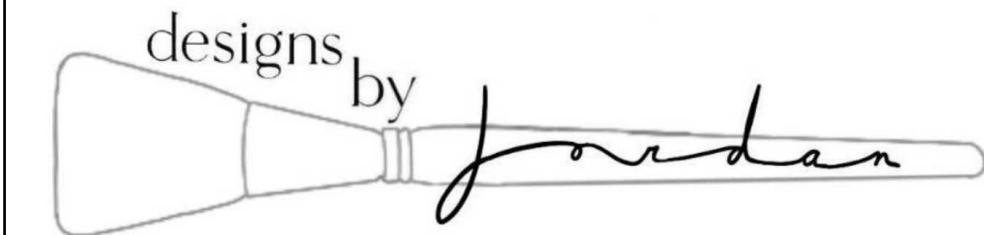



Production Title

Everybody



Drawing Title

CUSTOM UNITS



Designer	Jordan House	Director	Le'Mil Eiland
Drawn By	Jordan House	Scale	AS NOTED
Venue	CPA	Drawing No.	6
Date	12/6/2024		of
CAD File Name	EV working file.vwx		9

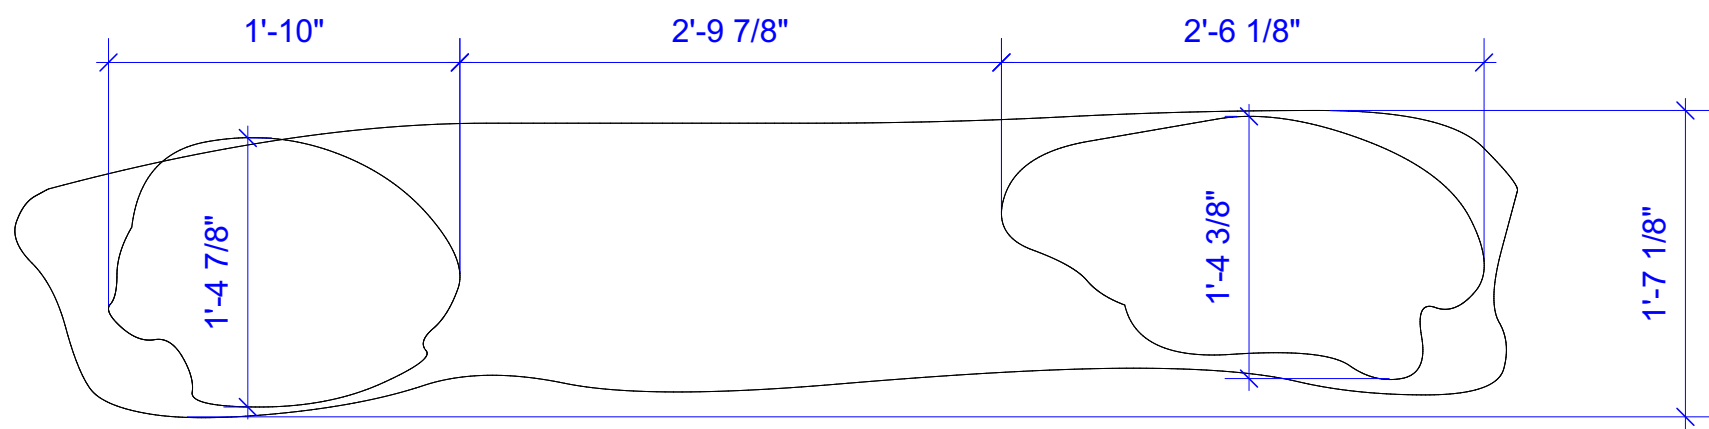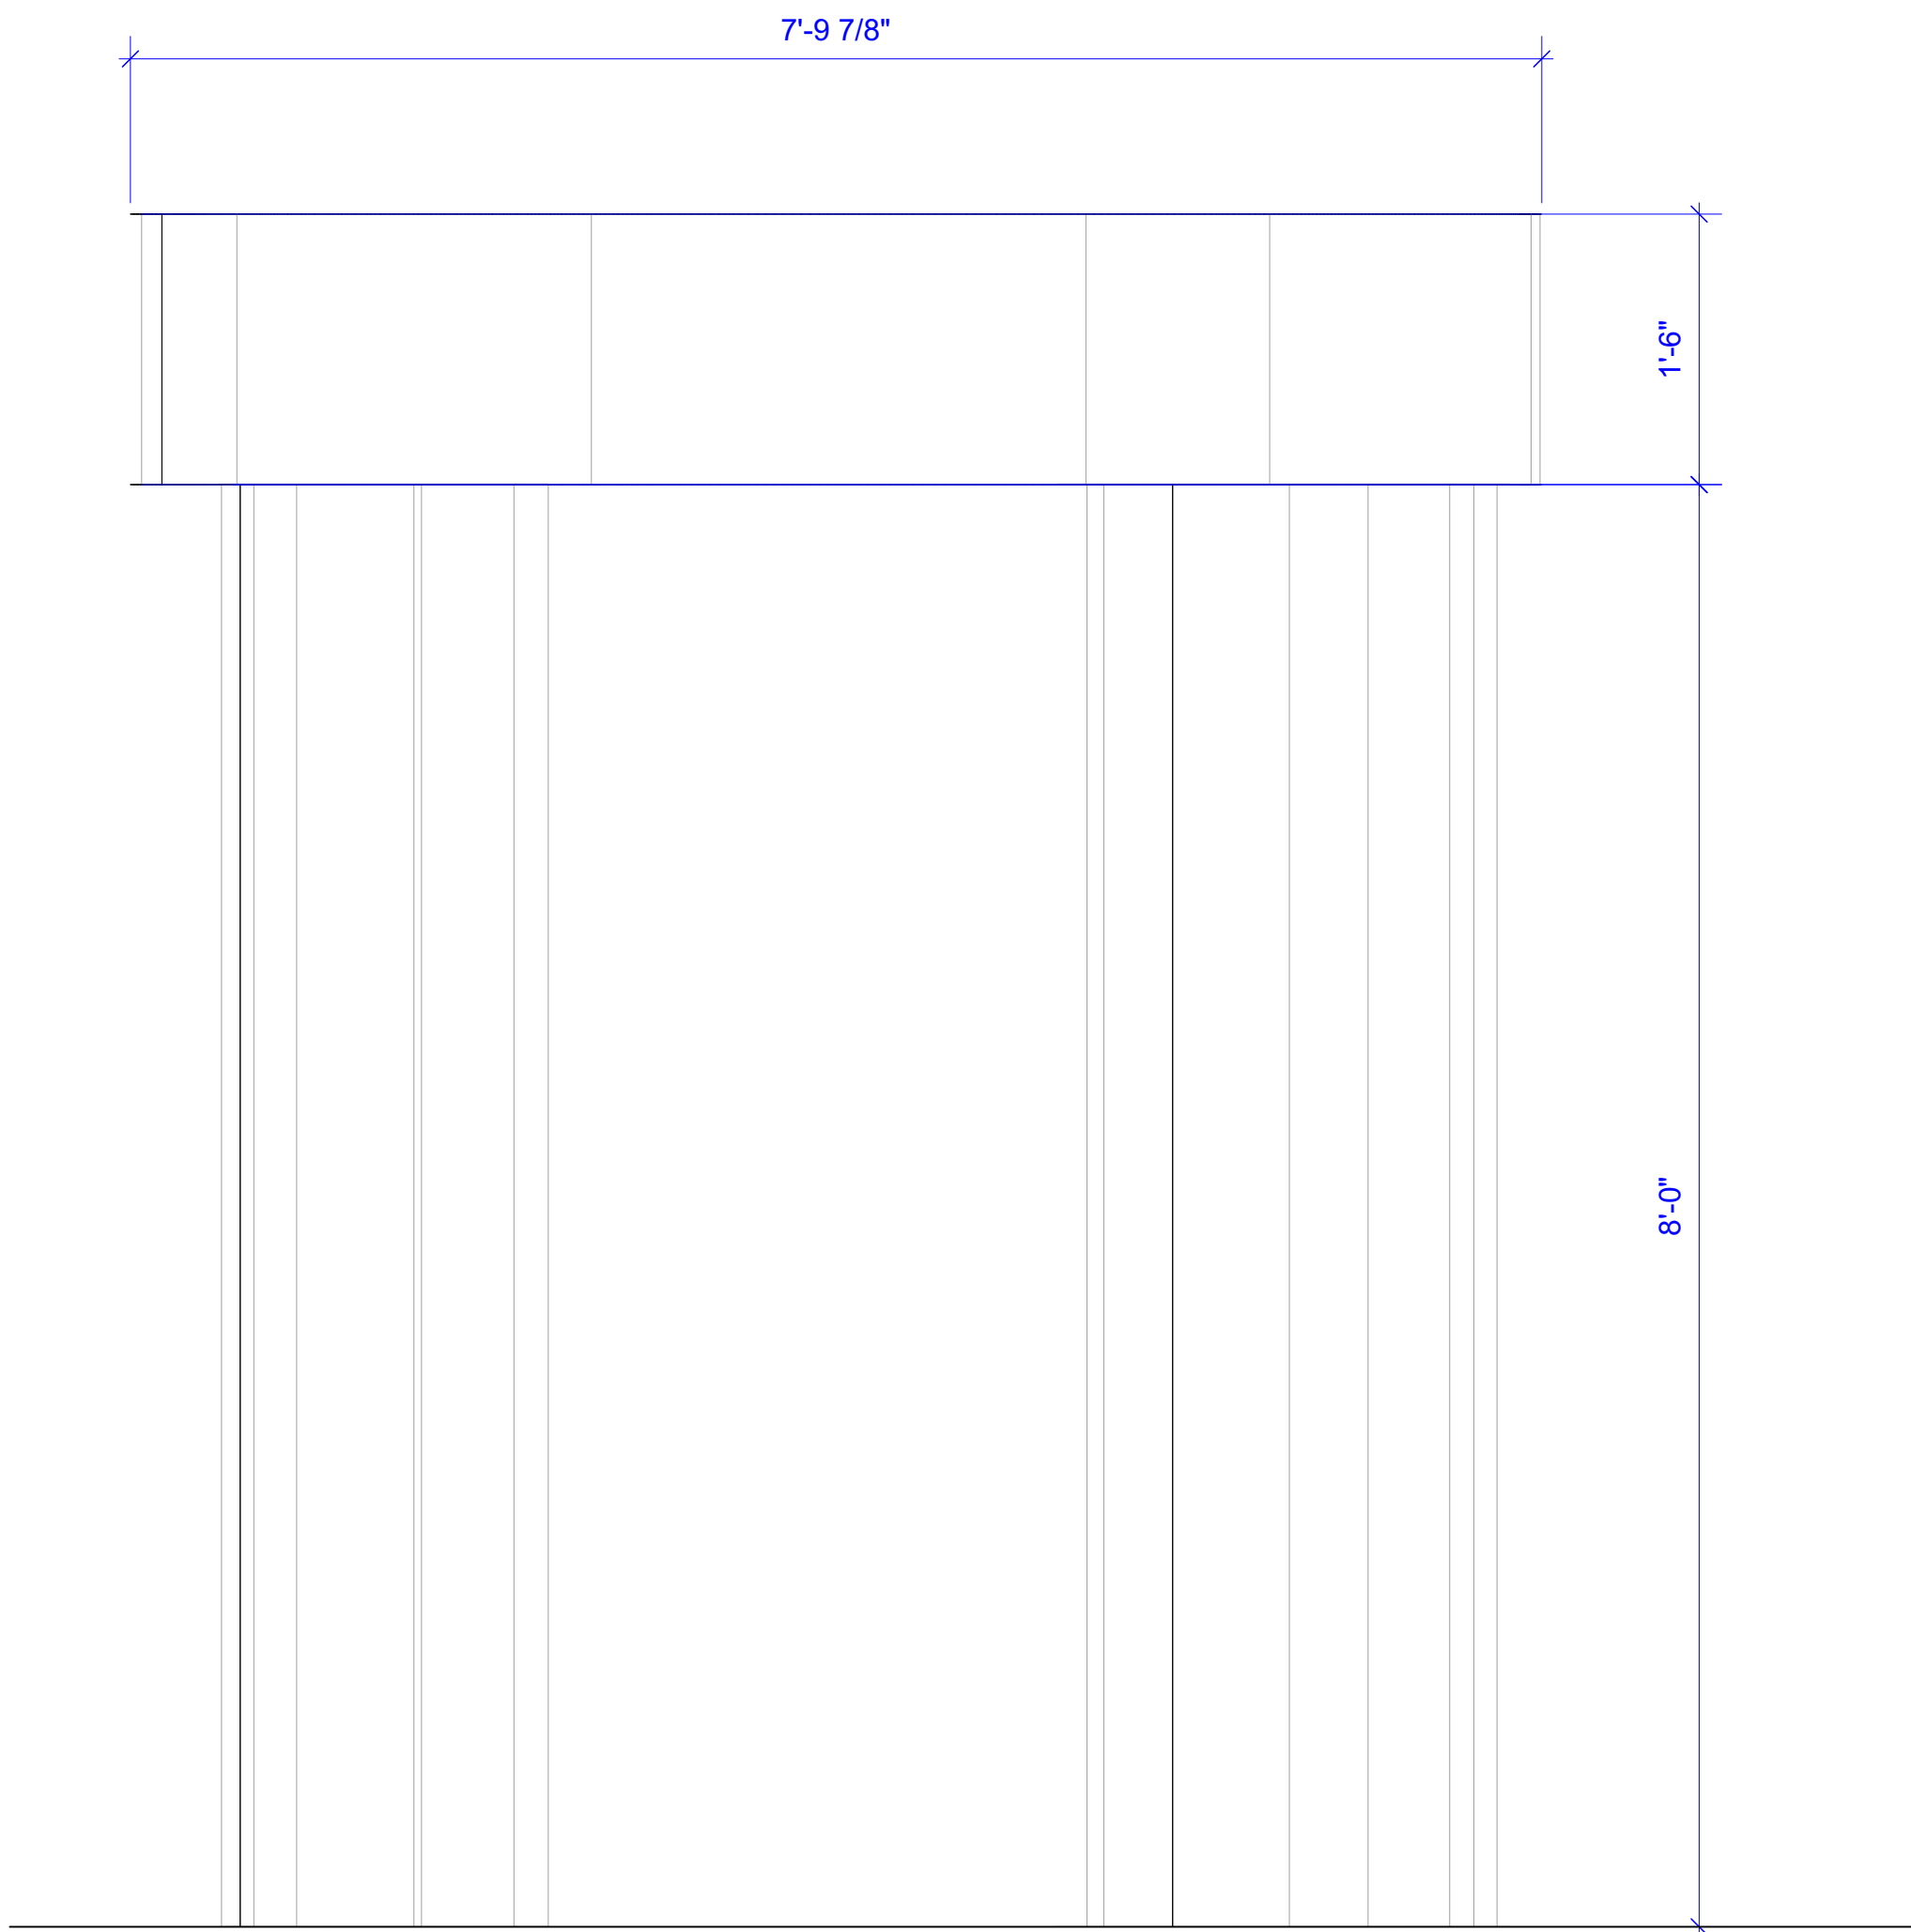



1 stone arch
Scale: 1" = 1'-0"

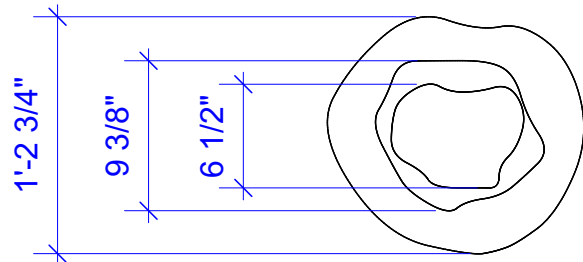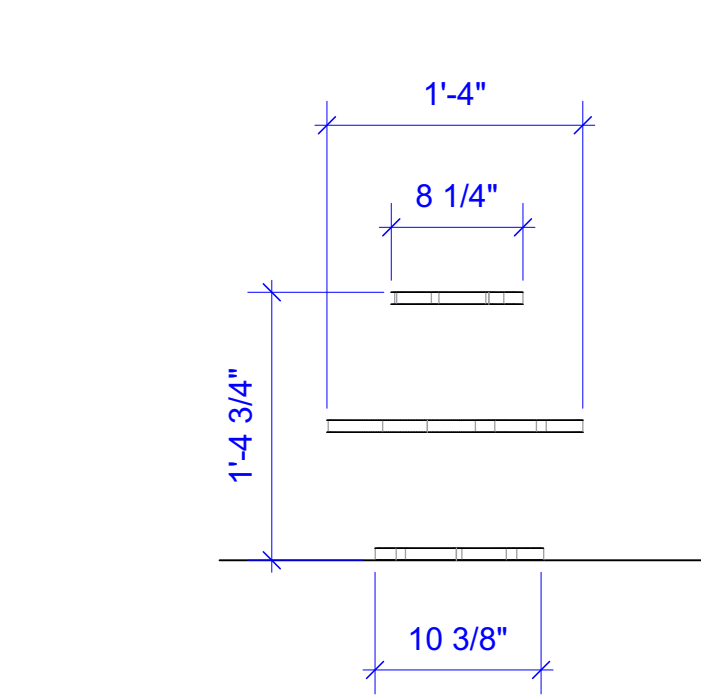

2 rock A
Scale: 1" = 1'-0"

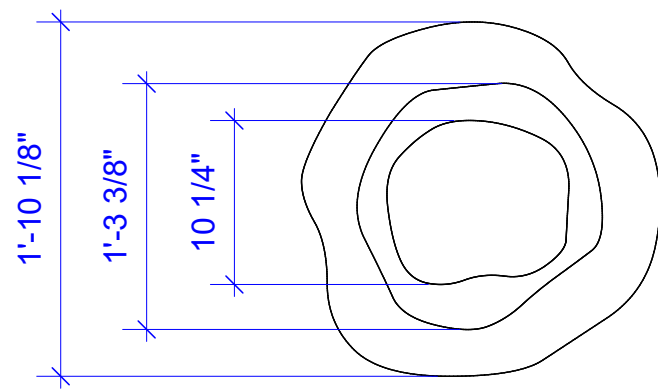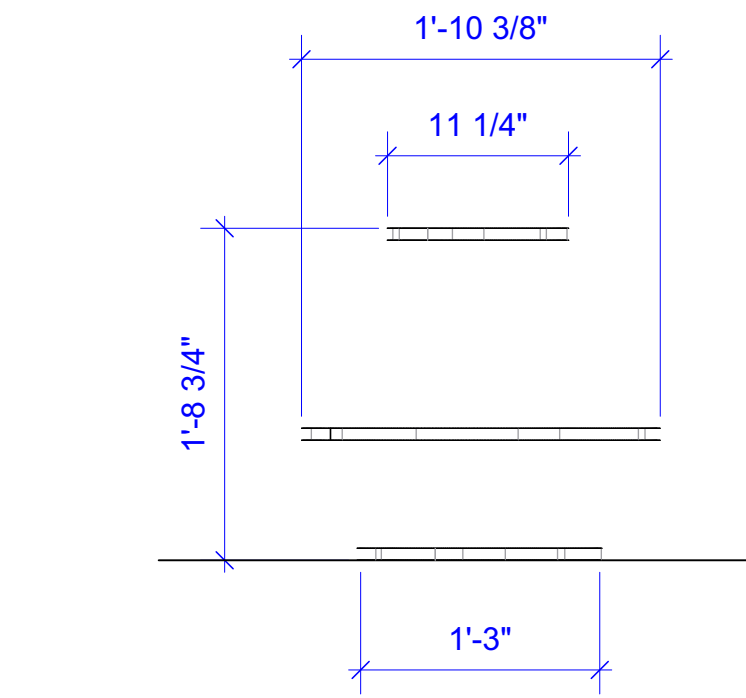


3 rock B
Scale: 1" = 1'-0"

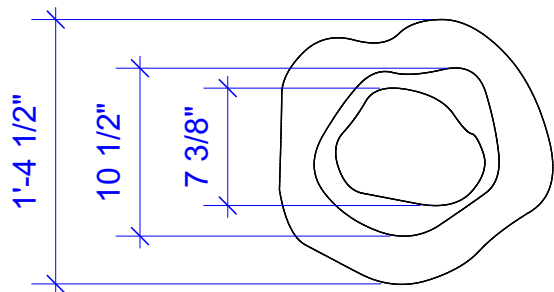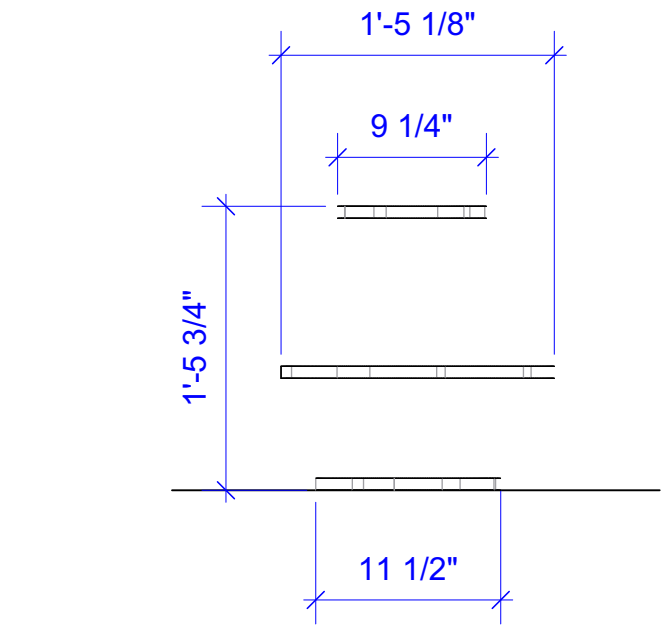

4 rock C
Scale: 1" = 1'-0"

NOTES:

- platform facade shaping method to be replicated on rocks A, B, and C
- see designer about scale modle of stone arch to be used for shaping
- see designer about lighting collab for arch build

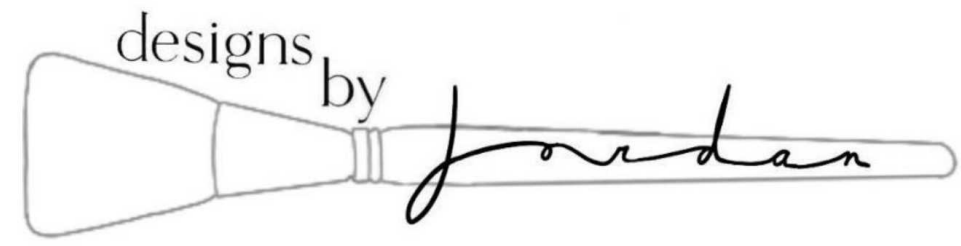

Production Title

Everybody

Drawing Title

ORGANIC UNITS

Designer
Jordan House

Director
Le'Mil Eiland

Drawn By
Jordan House

Scale
AS NOTED



Venue
CPA

Drawing No.



Date
12/6/2024

7
of
9



CAD File Name
EV working file.vwx

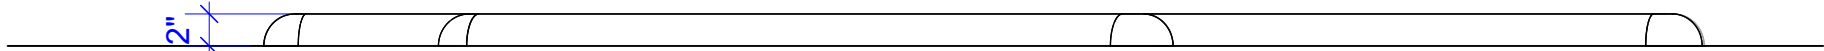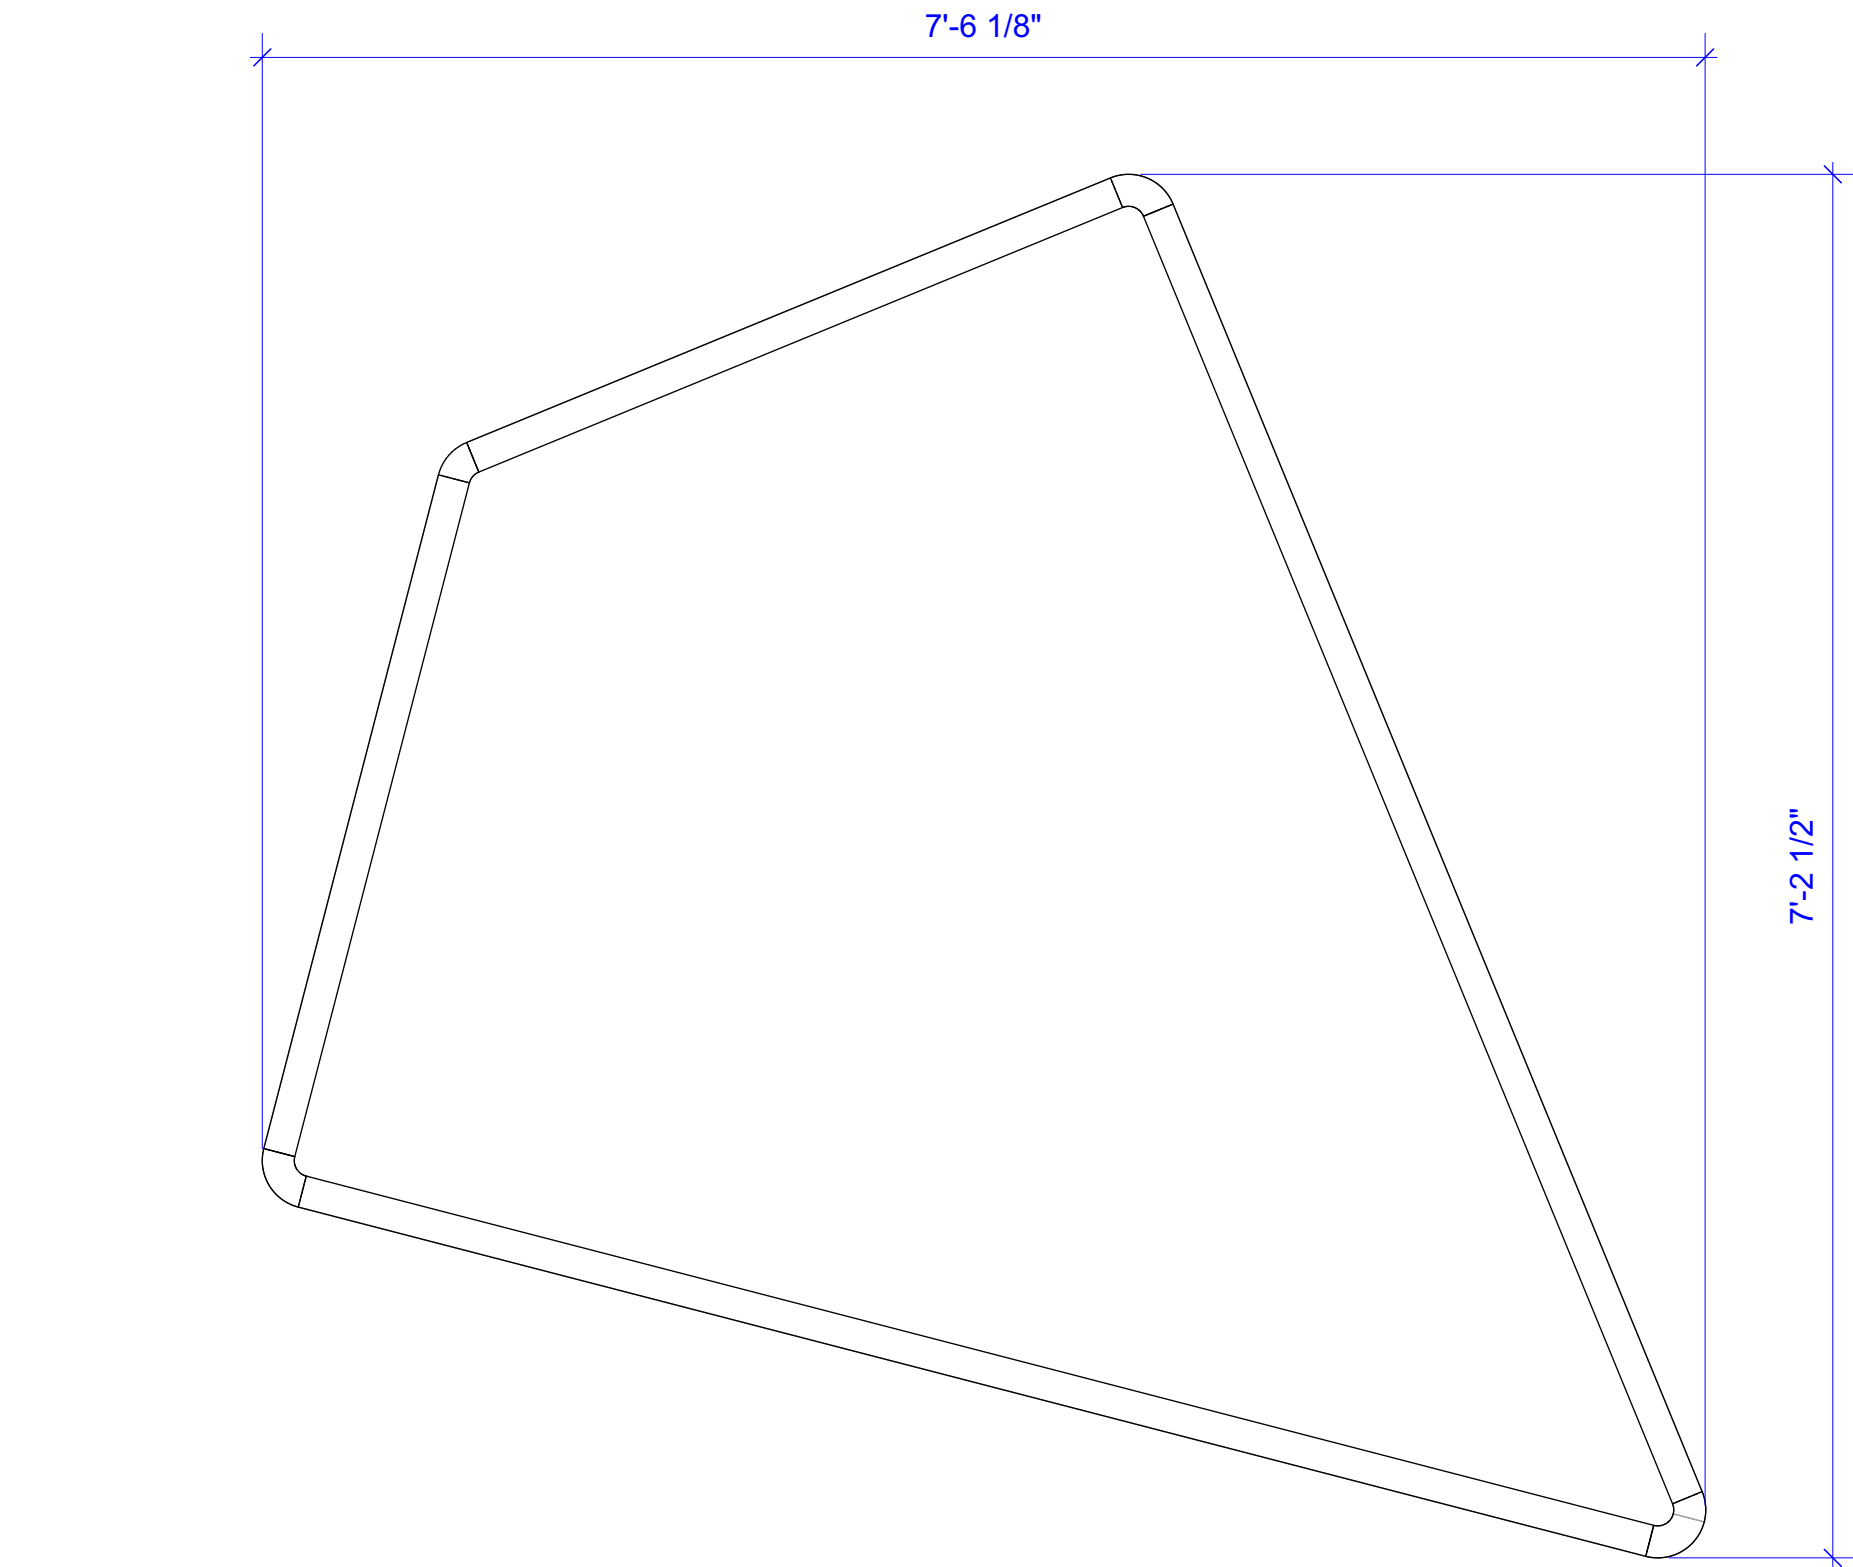



2 flower patch B
Scale: 1" = 1'-0"

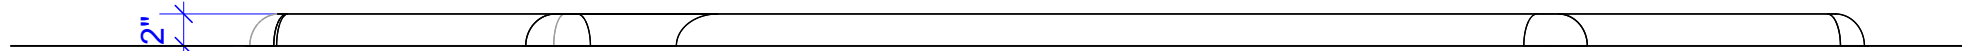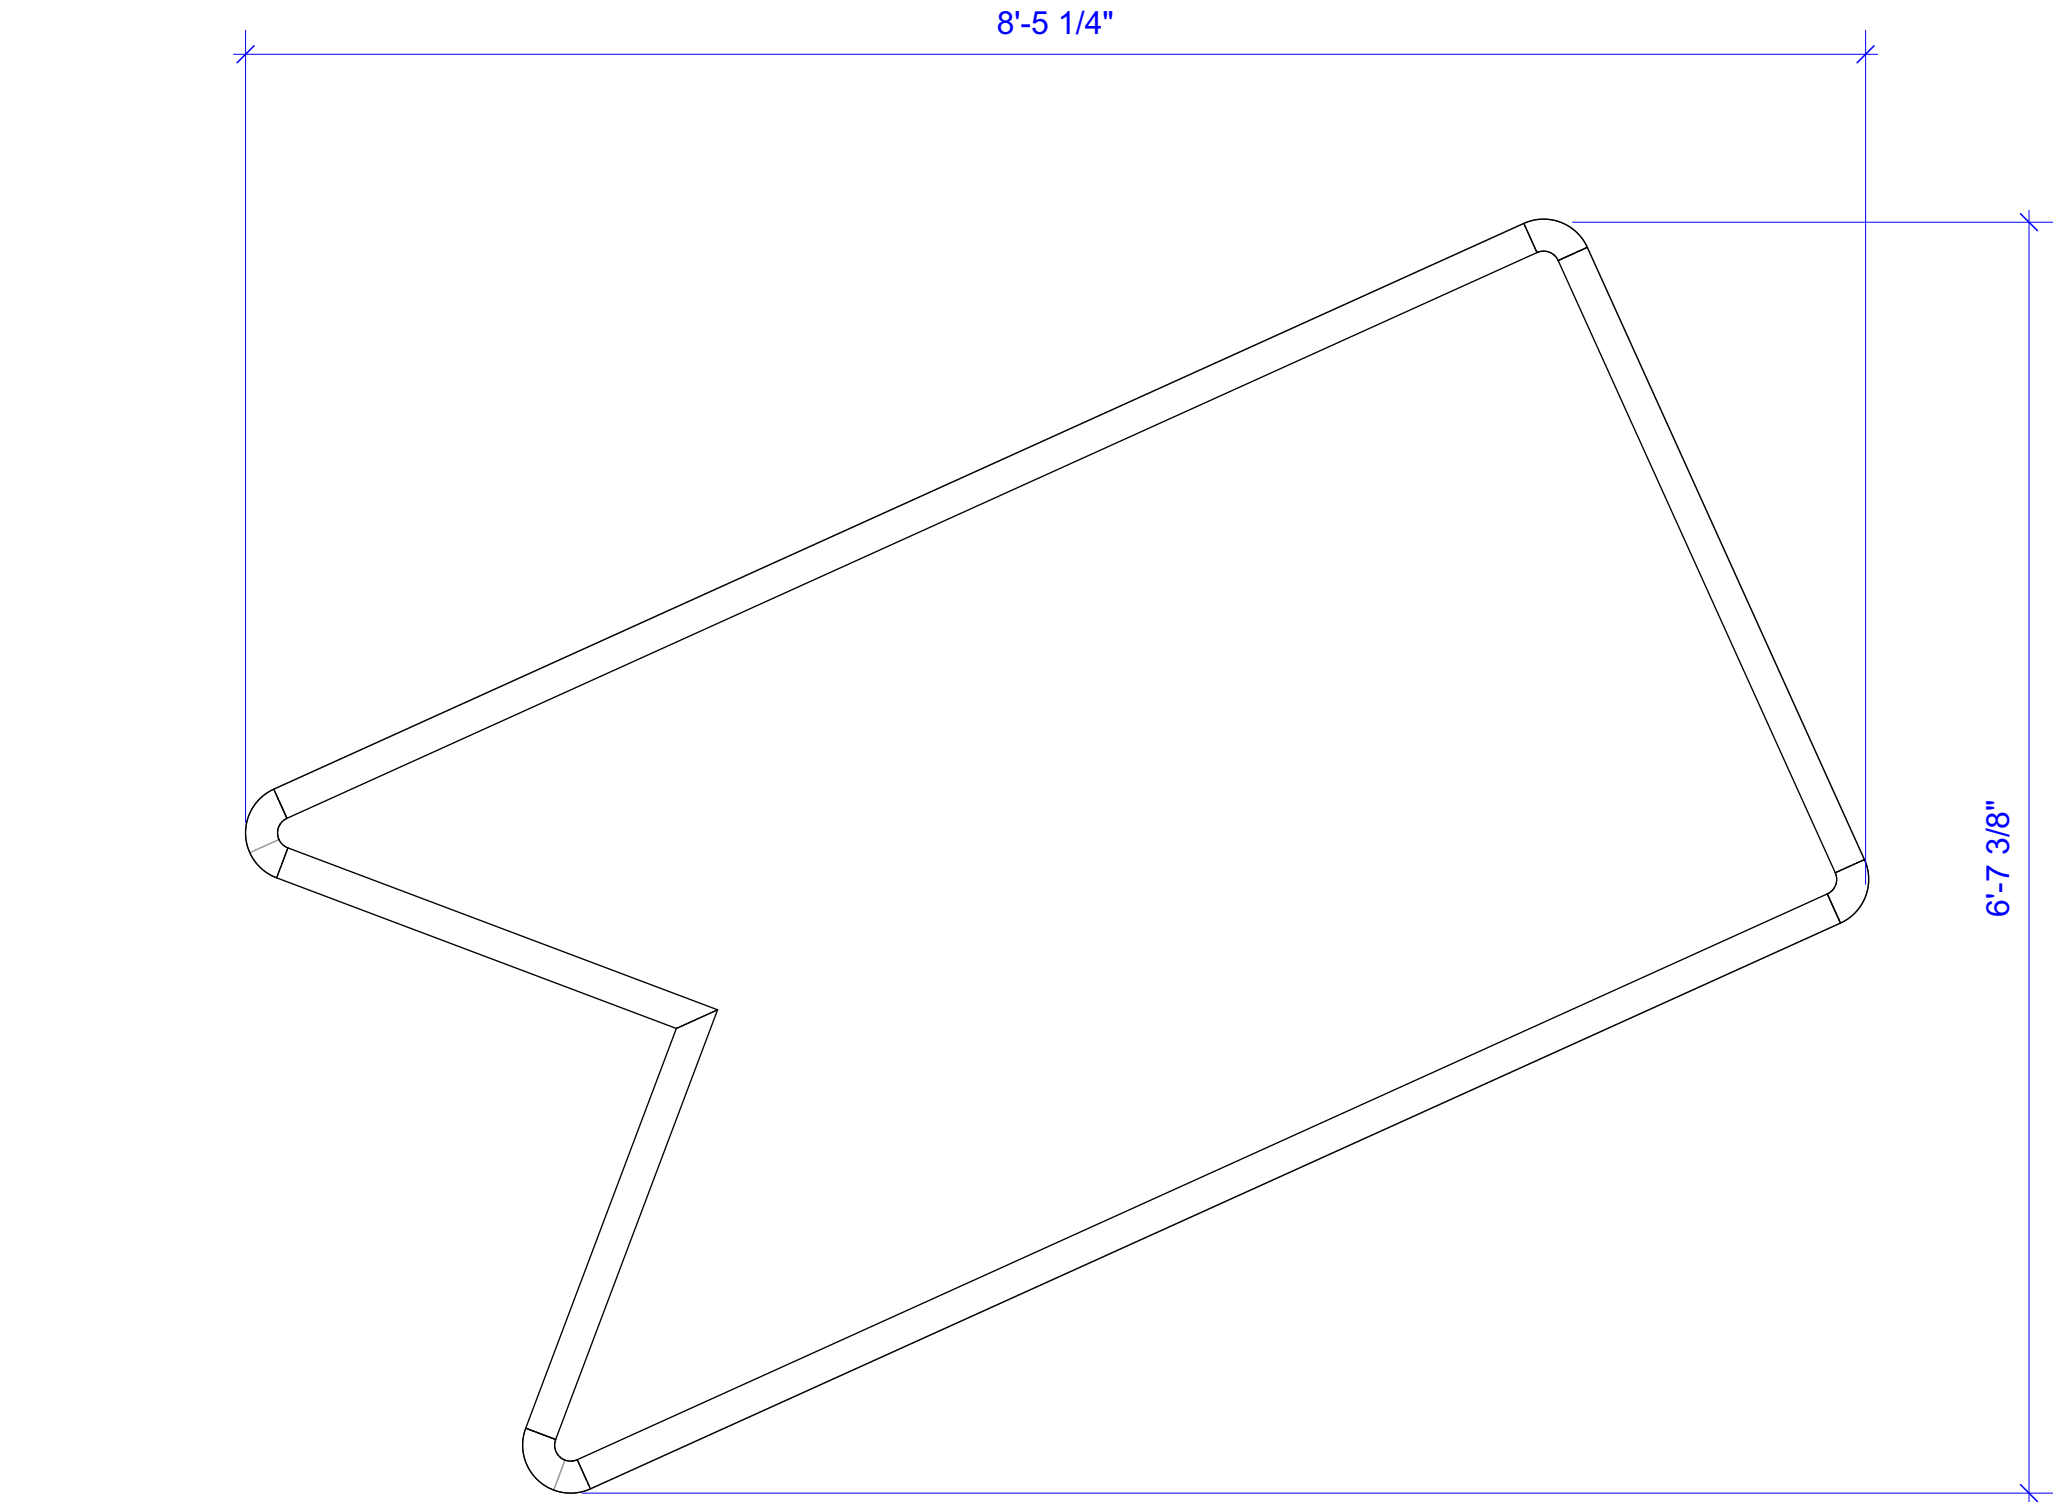



3 grass patch B
Scale: 1" = 1'-0"

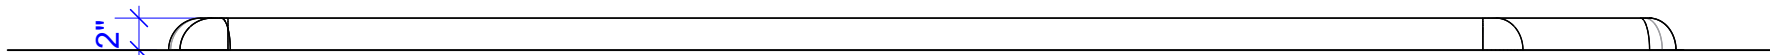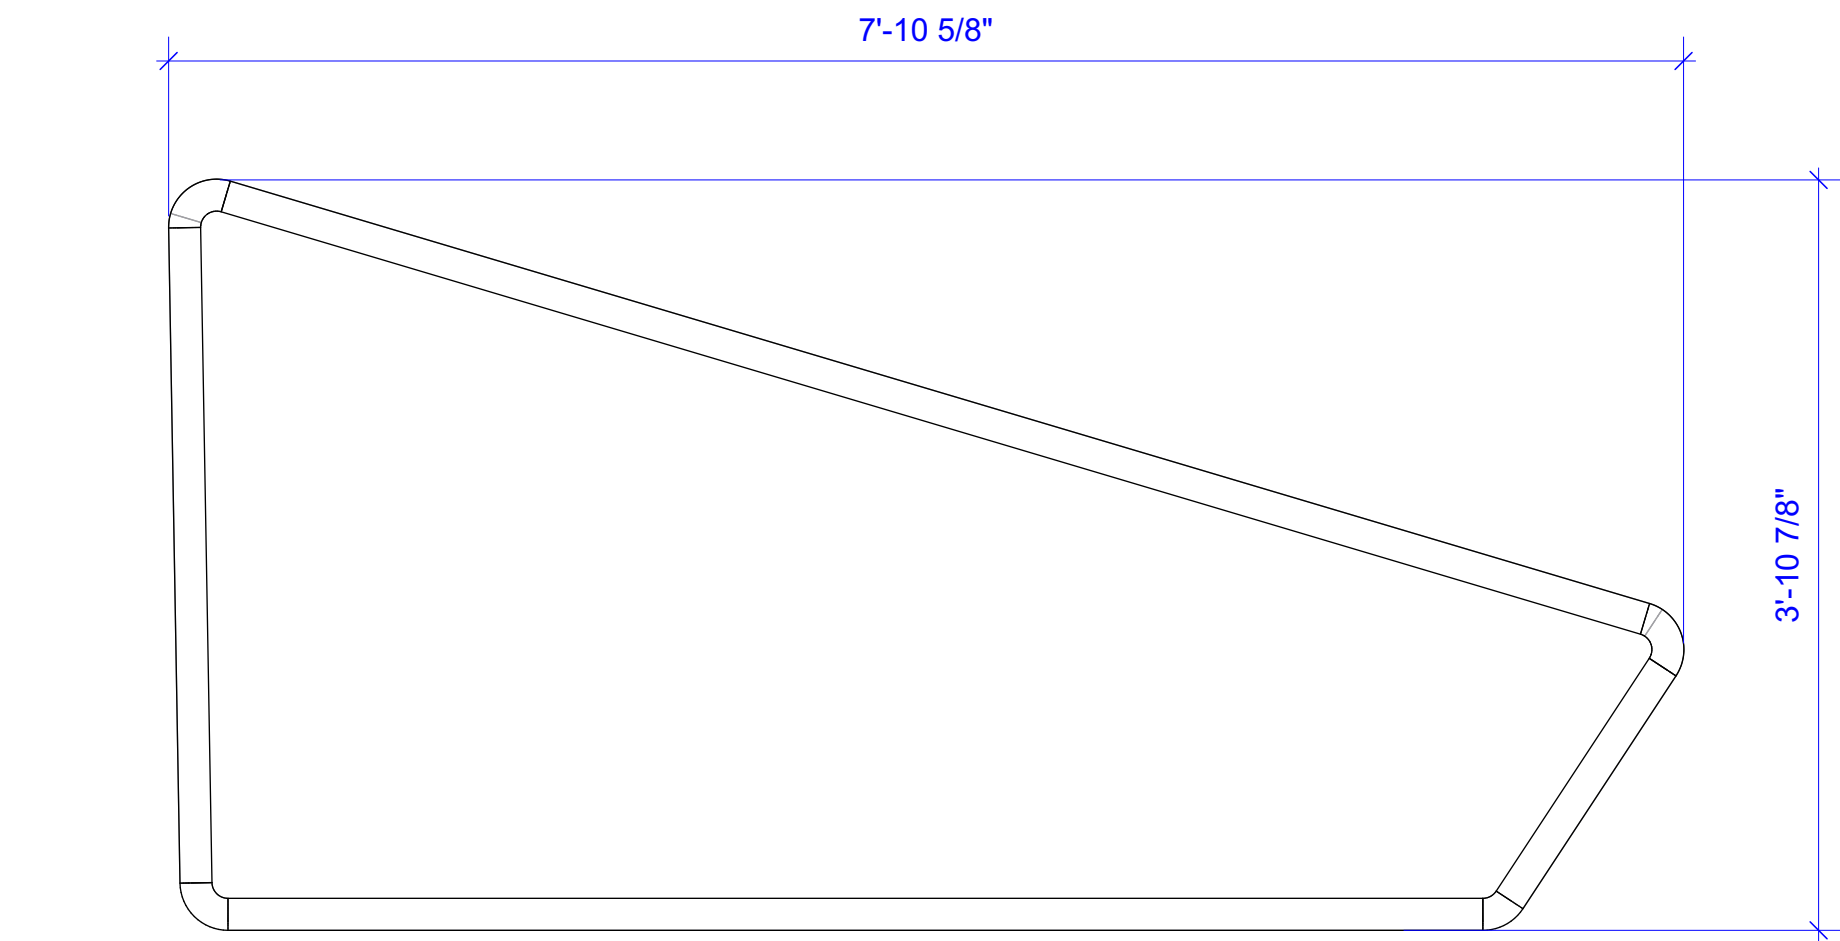

1 flower patch A
Scale: 1" = 1'-0"

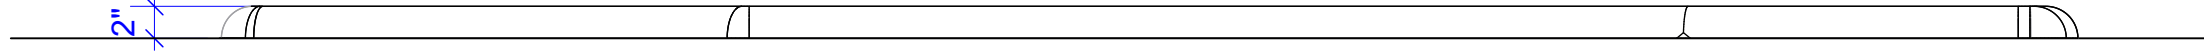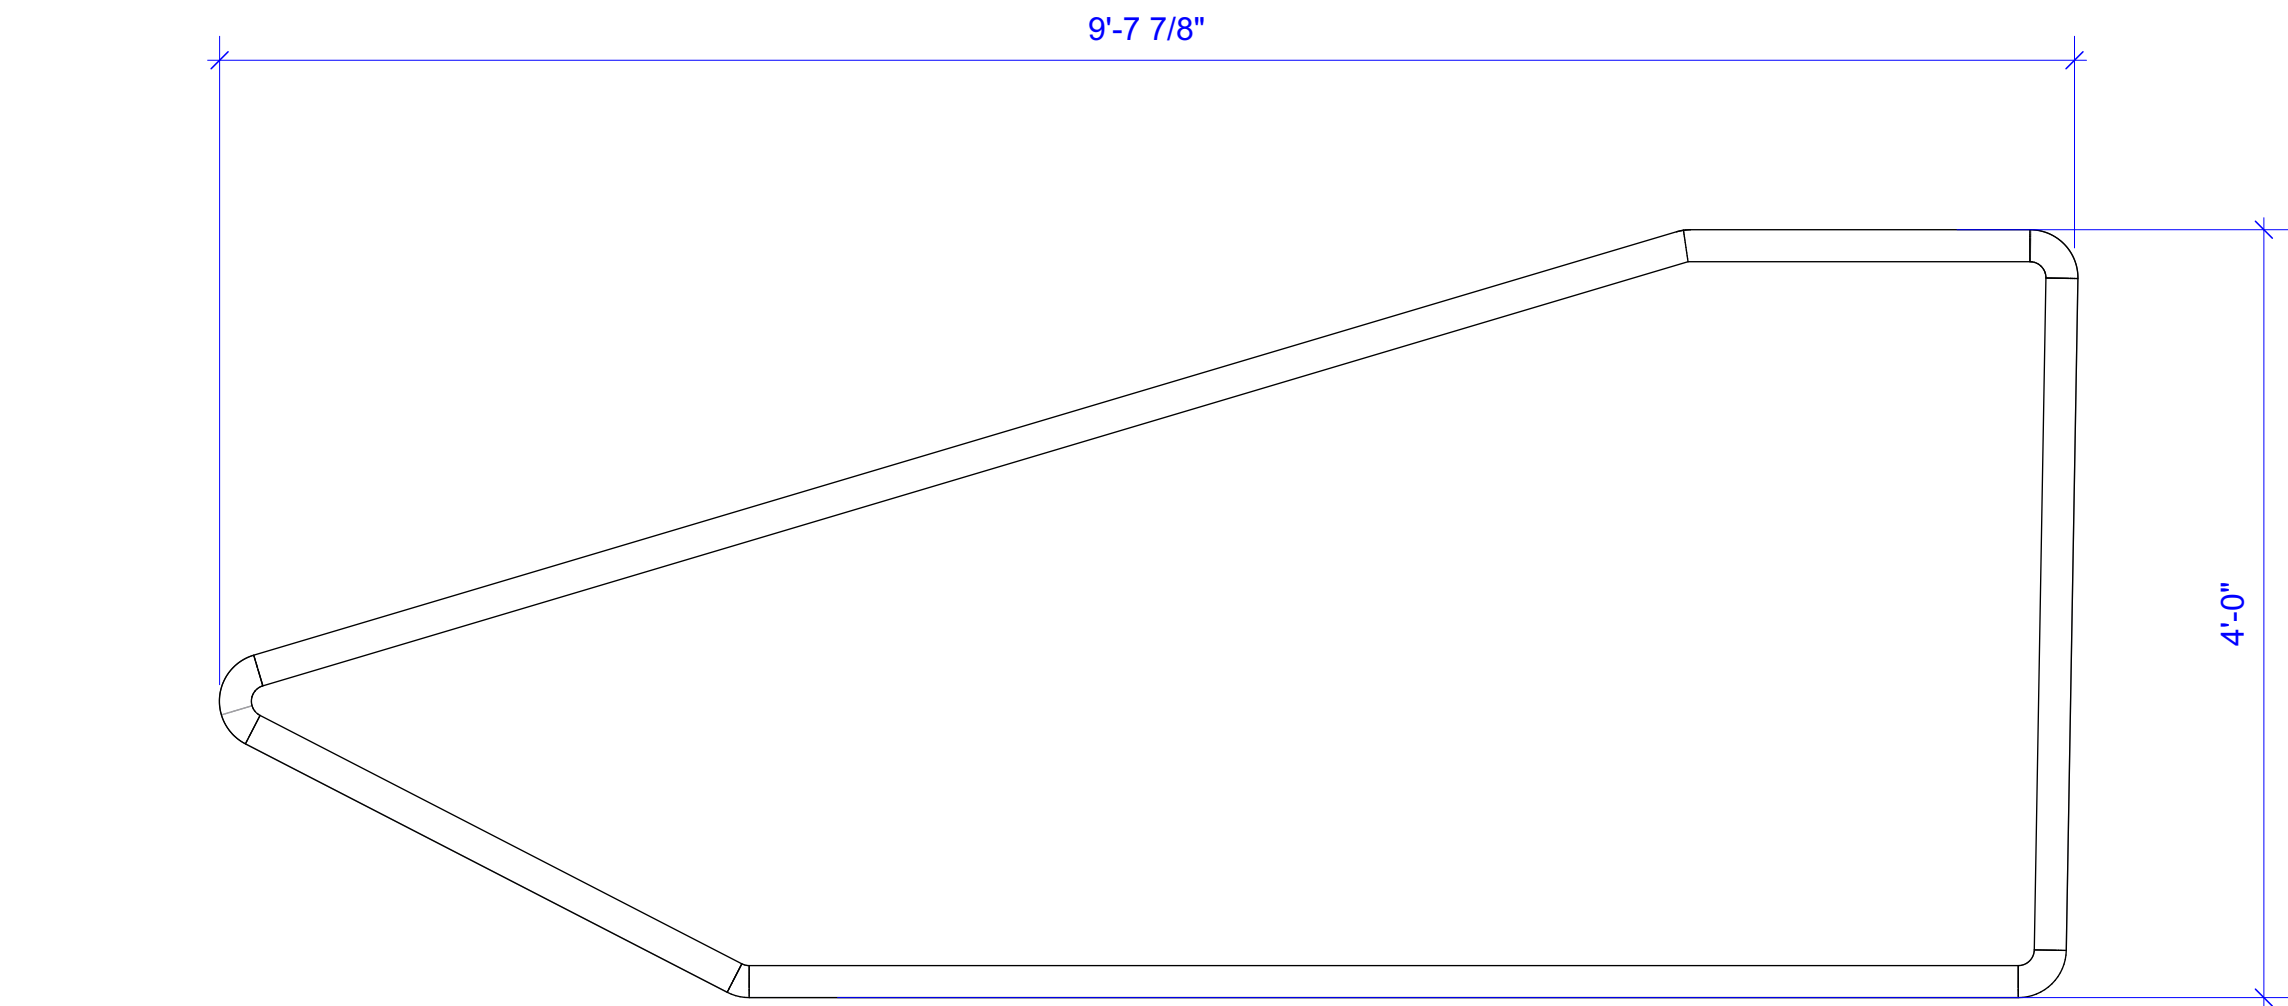

4 grass patch A
Scale: 1" = 1'-0"

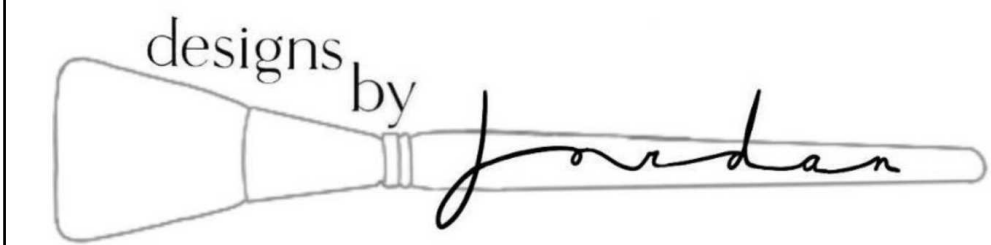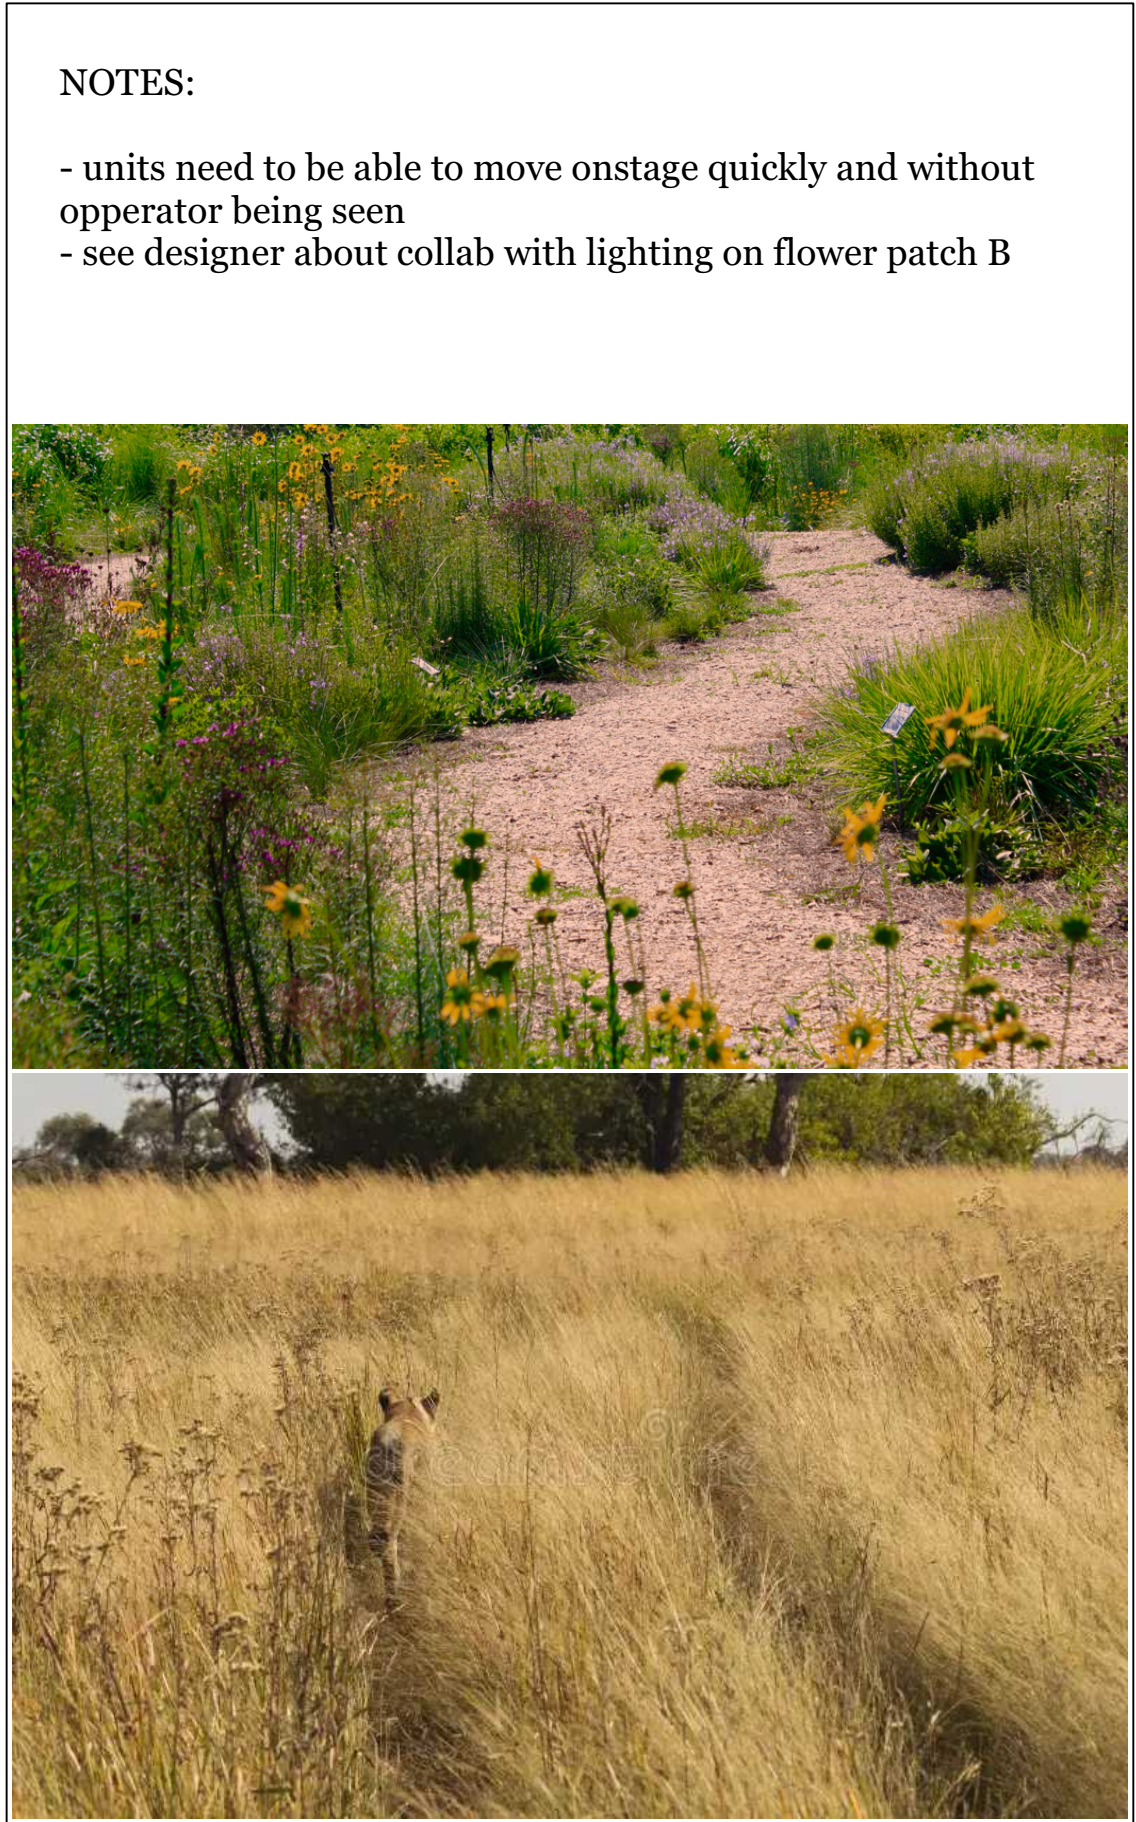


Production Title

Everybody

Drawing Title



TRAVELING UNITS

Designer	Jordan House	Director	Le'Mil Eiland
Drawn By	Jordan House	Scale	AS NOTED
Venue	CPA	Drawing No.	8 of 9
Date	12/6/2024		
CAD File Name	EV working file.vwx		

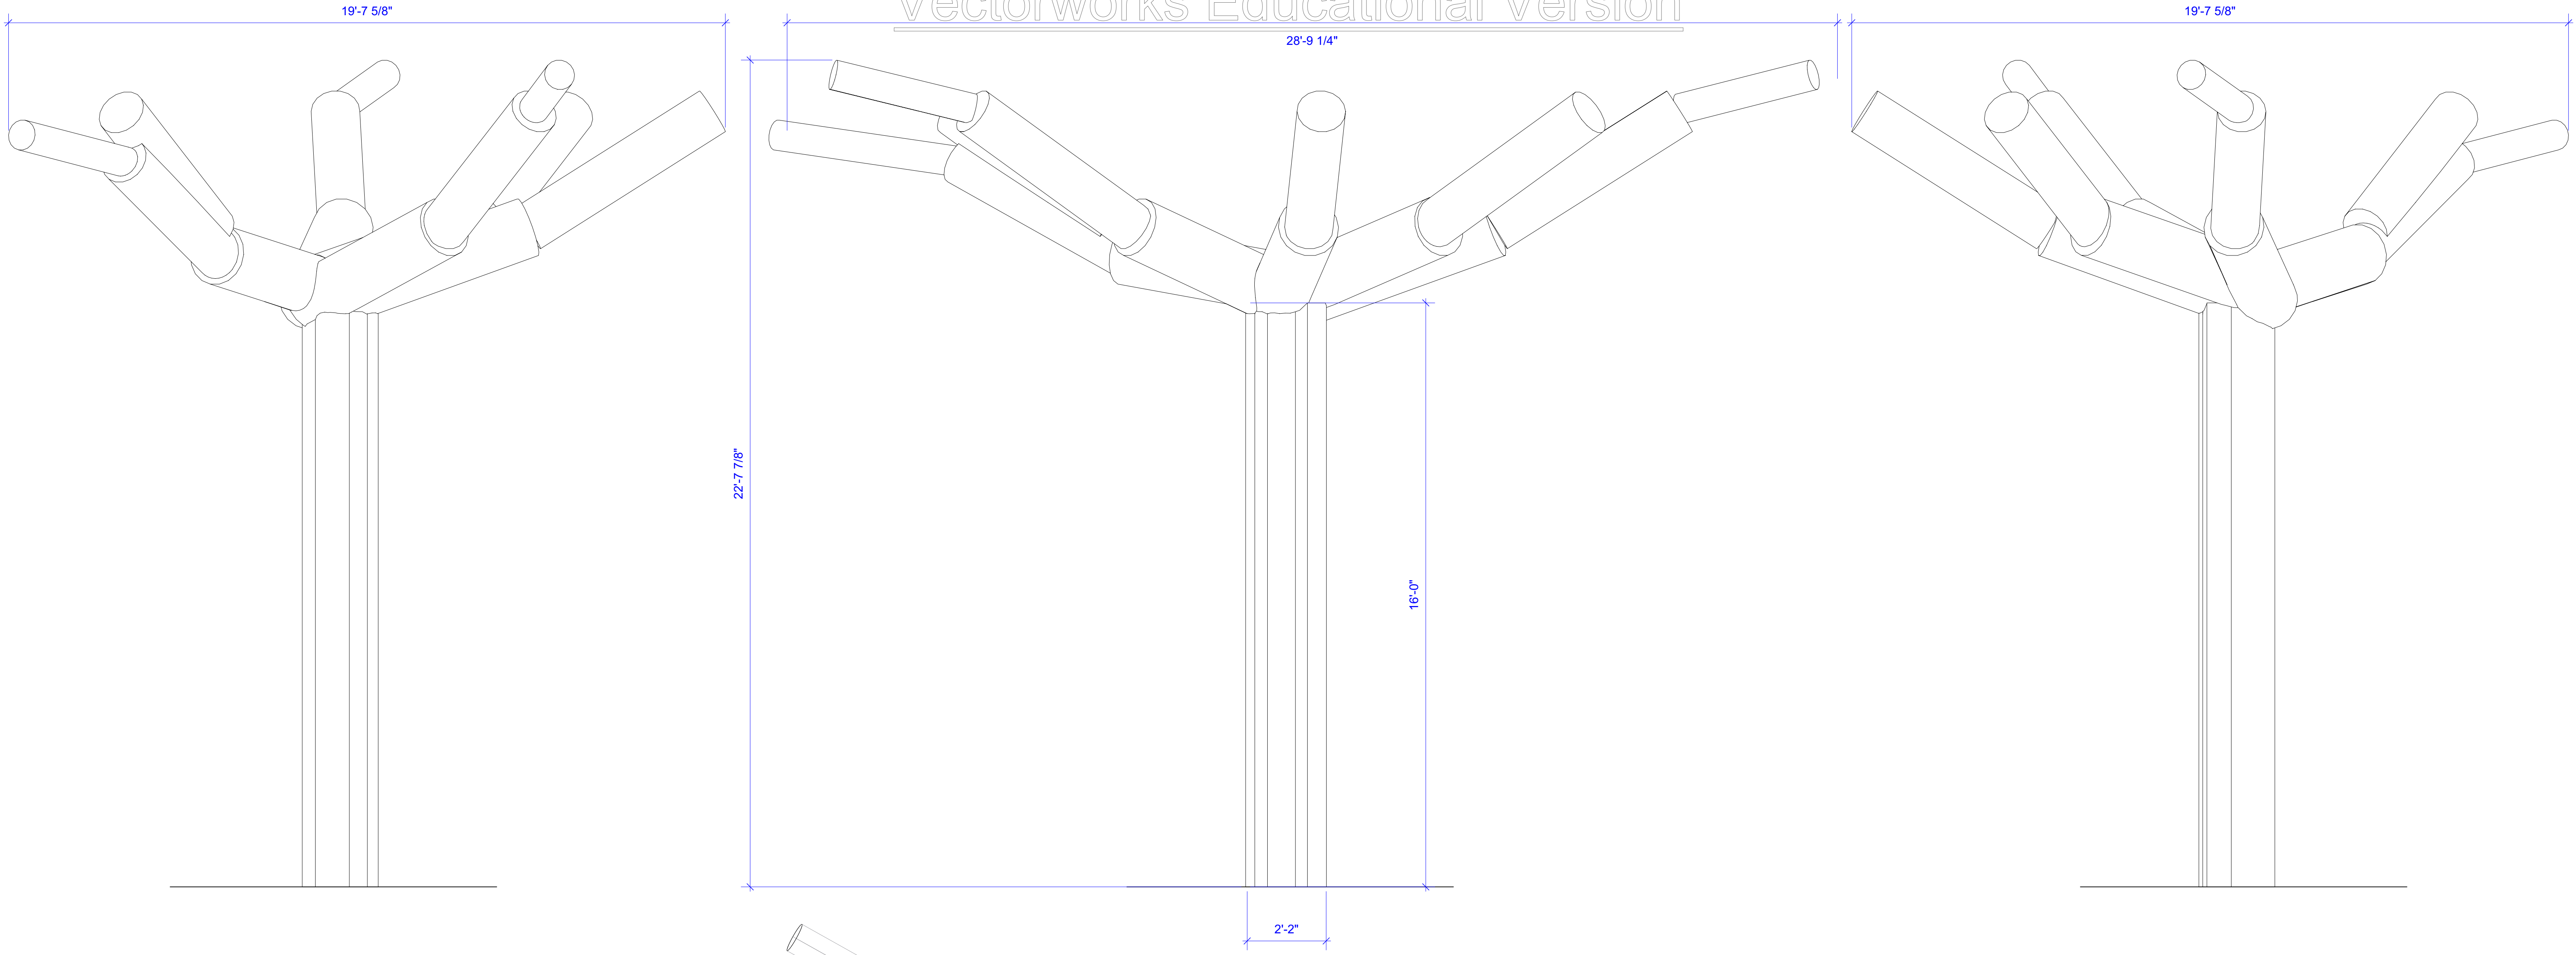

1 tree
Scale: 1/2" = 1'-0"

- NOTES:
- see designer for scale model tree
 - trunk made from 2' and 1' round sonotube from SL mid gal

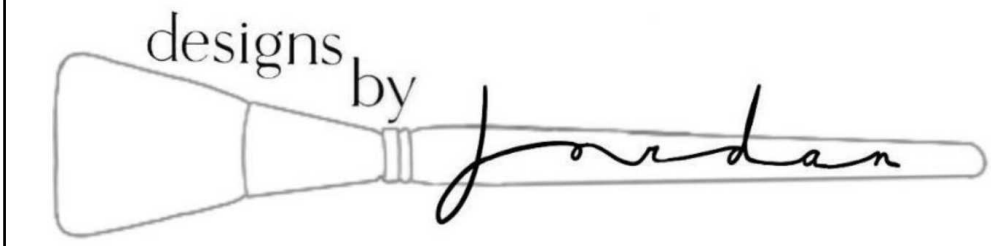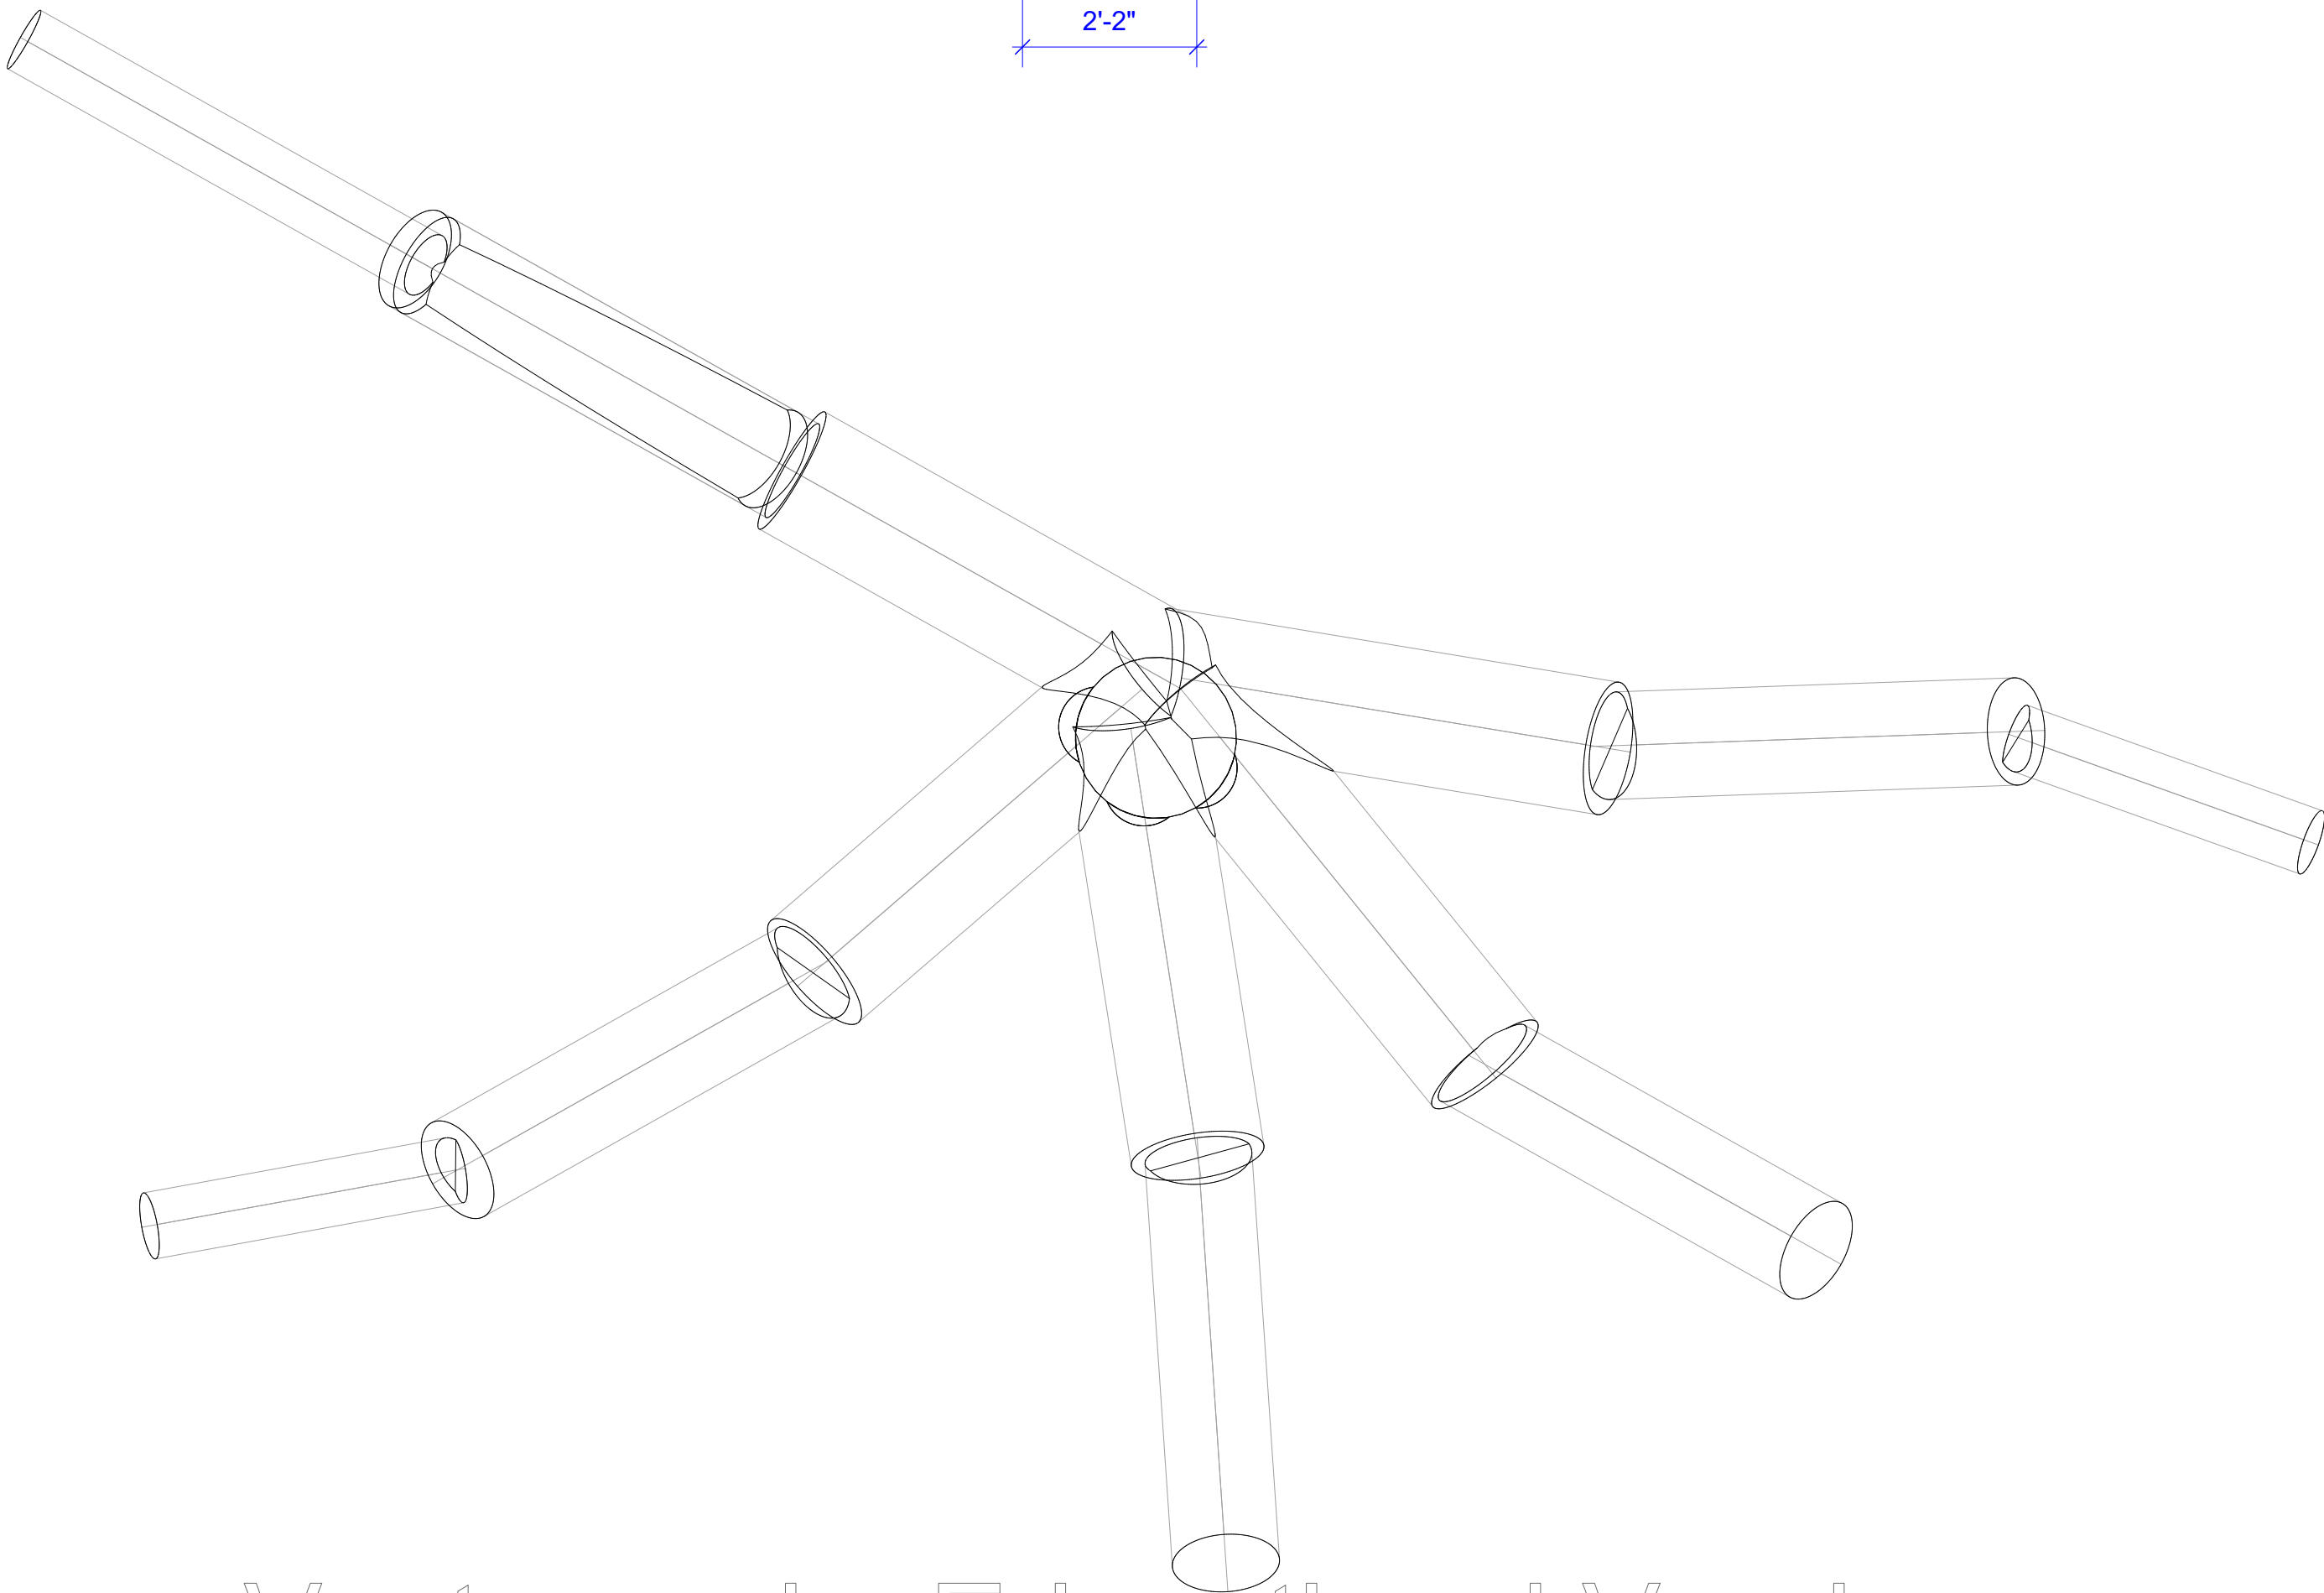

Production Title		<i>Everybody</i>	
Drawing Title		TREE	
Designer	Jordan House	Director	Le'Mil Eiland
Drawn By	Jordan House	Scale	AS NOTED
Venue	CPA	Drawing No.	9 of 9
Date	12/6/2024		
CAD File Name	EV working file.vwx		