



Production Title		<i>Puffs</i>	
Drawing Title			
FIRST LEVEL LAYOUT			
Designer Caitlin Buswell		Technical Director Dave George	
Drawn By Jordan House		Scale 1" = 1'-0"	
Venue Westhoff Theatre		Drawing No. Sht-1 _____ of _____ 9	
Date 9/21/2024			
CAD File Name puffs working file.vwx			


PLACING GP
Scale: 1/2" = 1'-0"

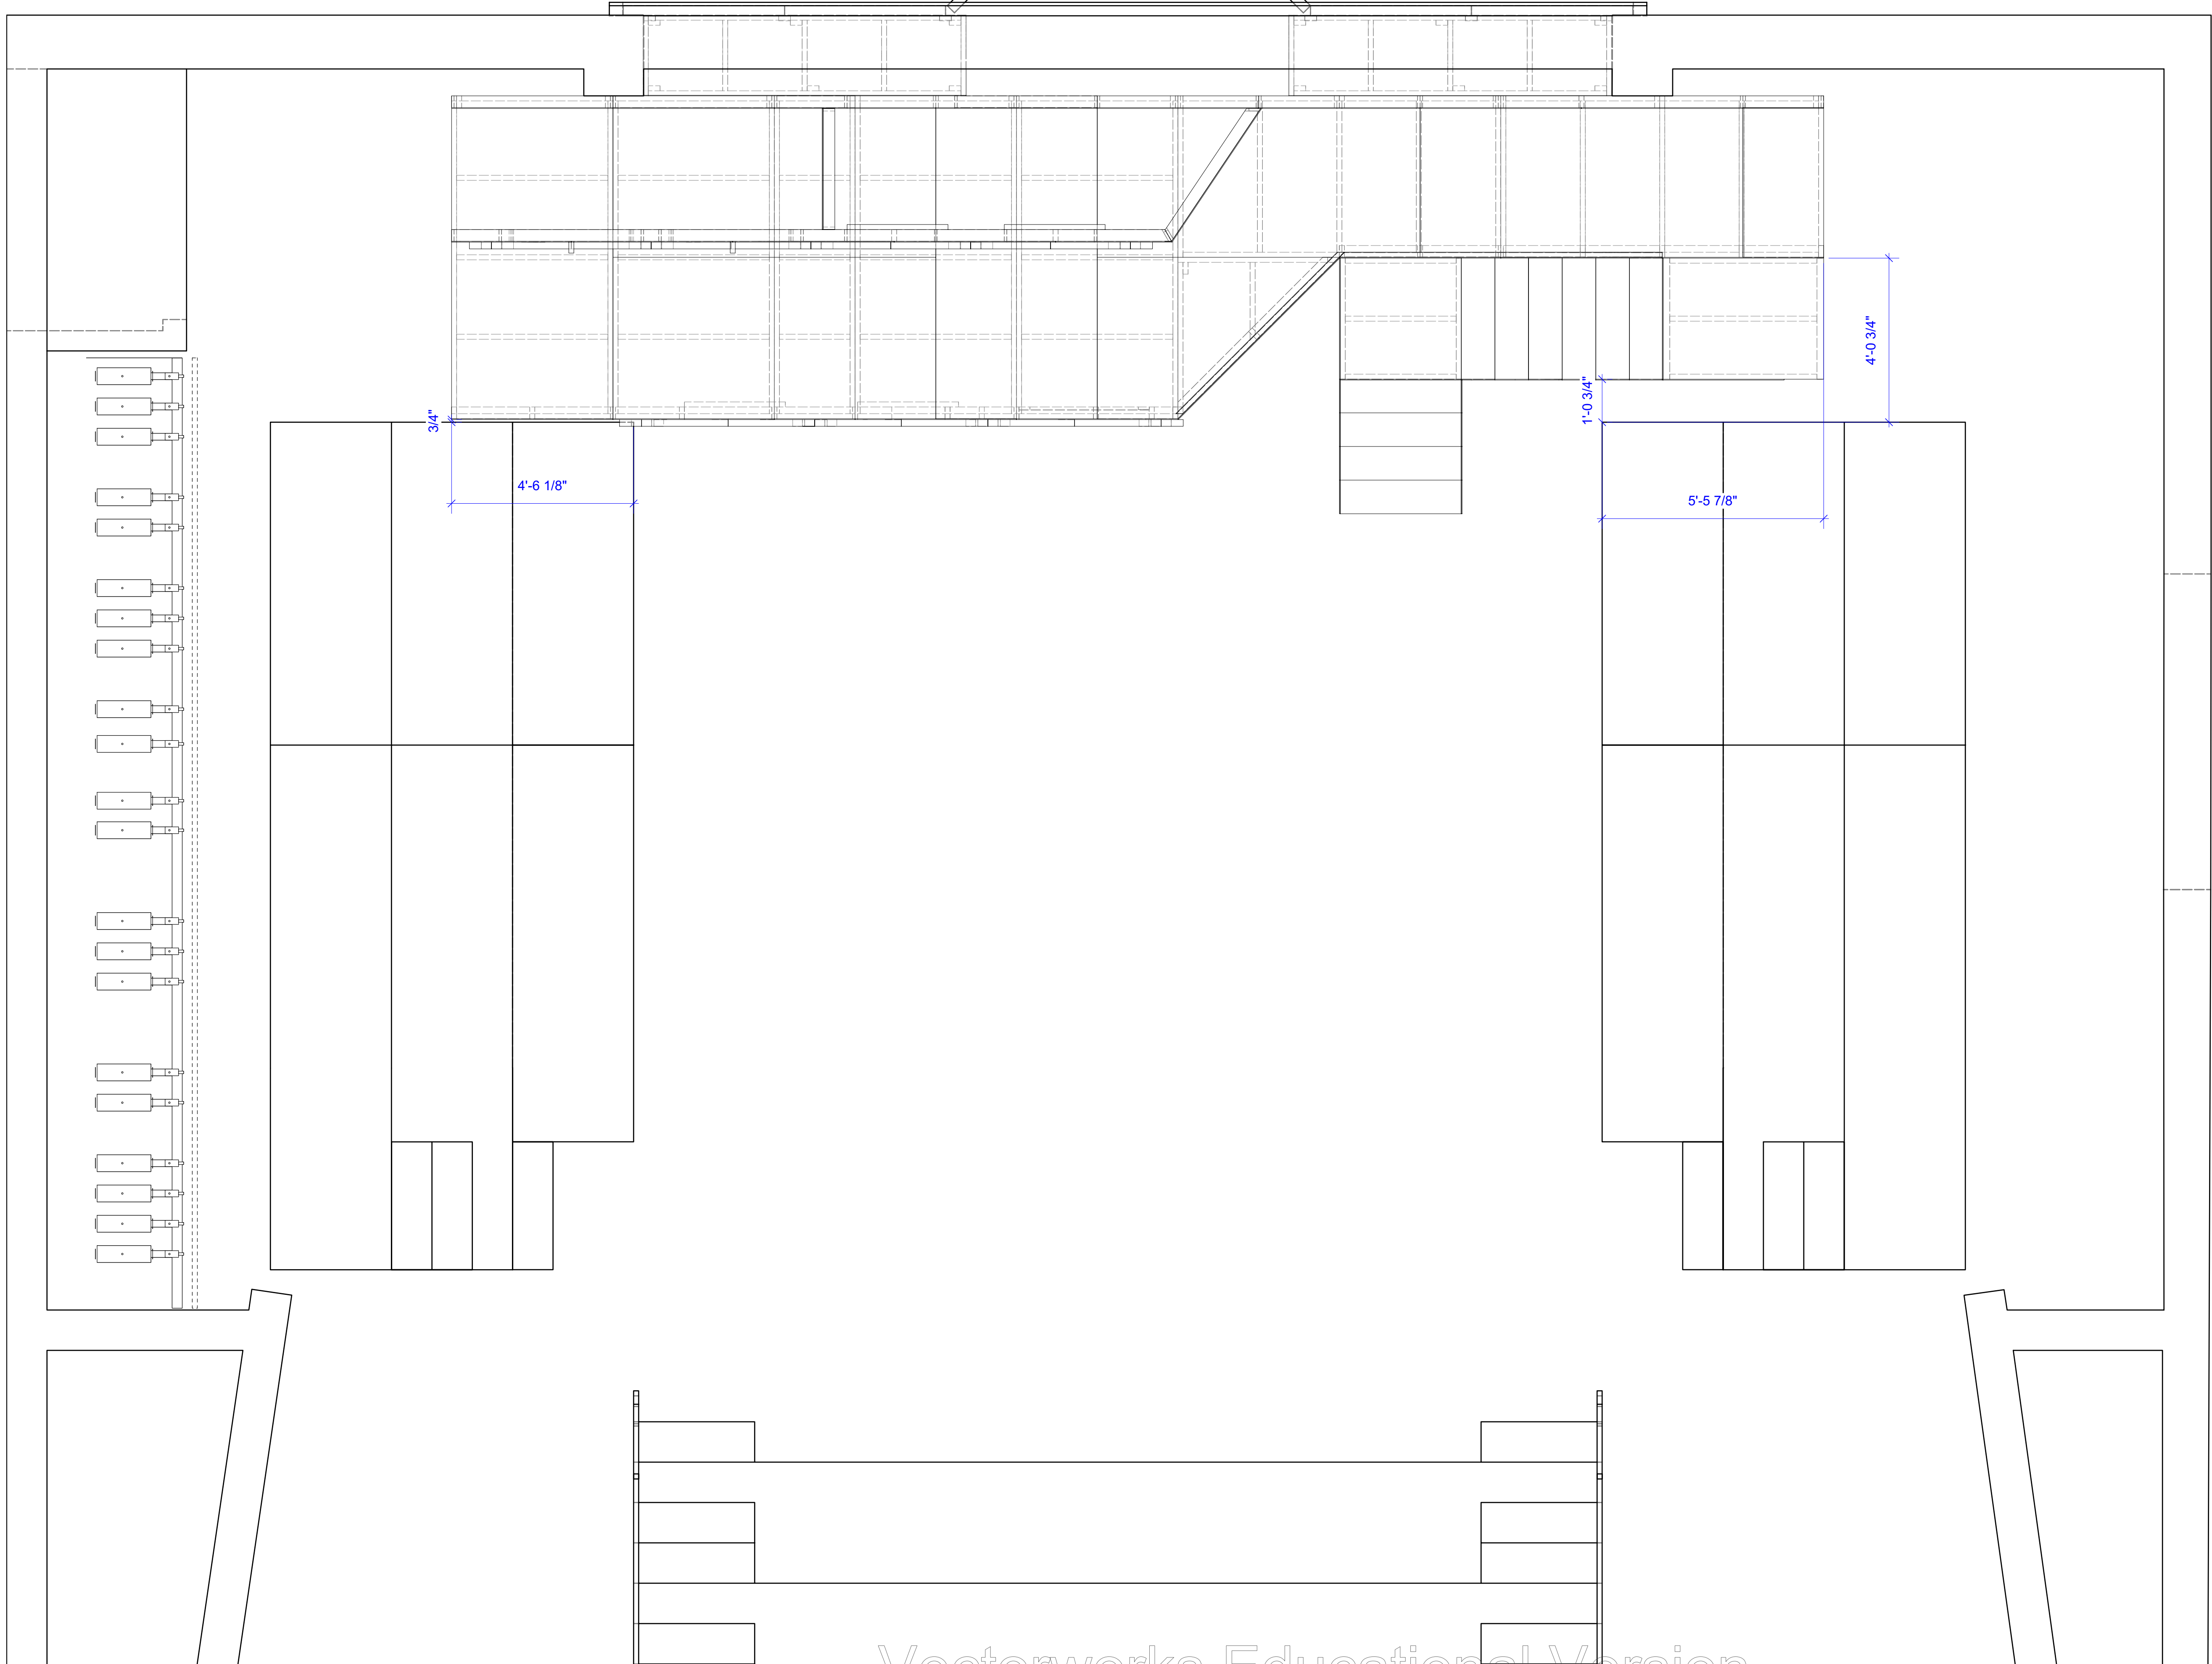


Production Title		<i>Puffs</i>	
Drawing Title			
PLACEMENT GP			
Designer Caitlin Buswell		Technical Director Dave George	
Drawn By Jordan House		Scale 1" = 1'-0"	
Venue Westhoff Theatre		Drawing No. Sht-2 _____ of _____ 9	
Date 9/21/2024			
CAD File Name puffs working file.vwx			

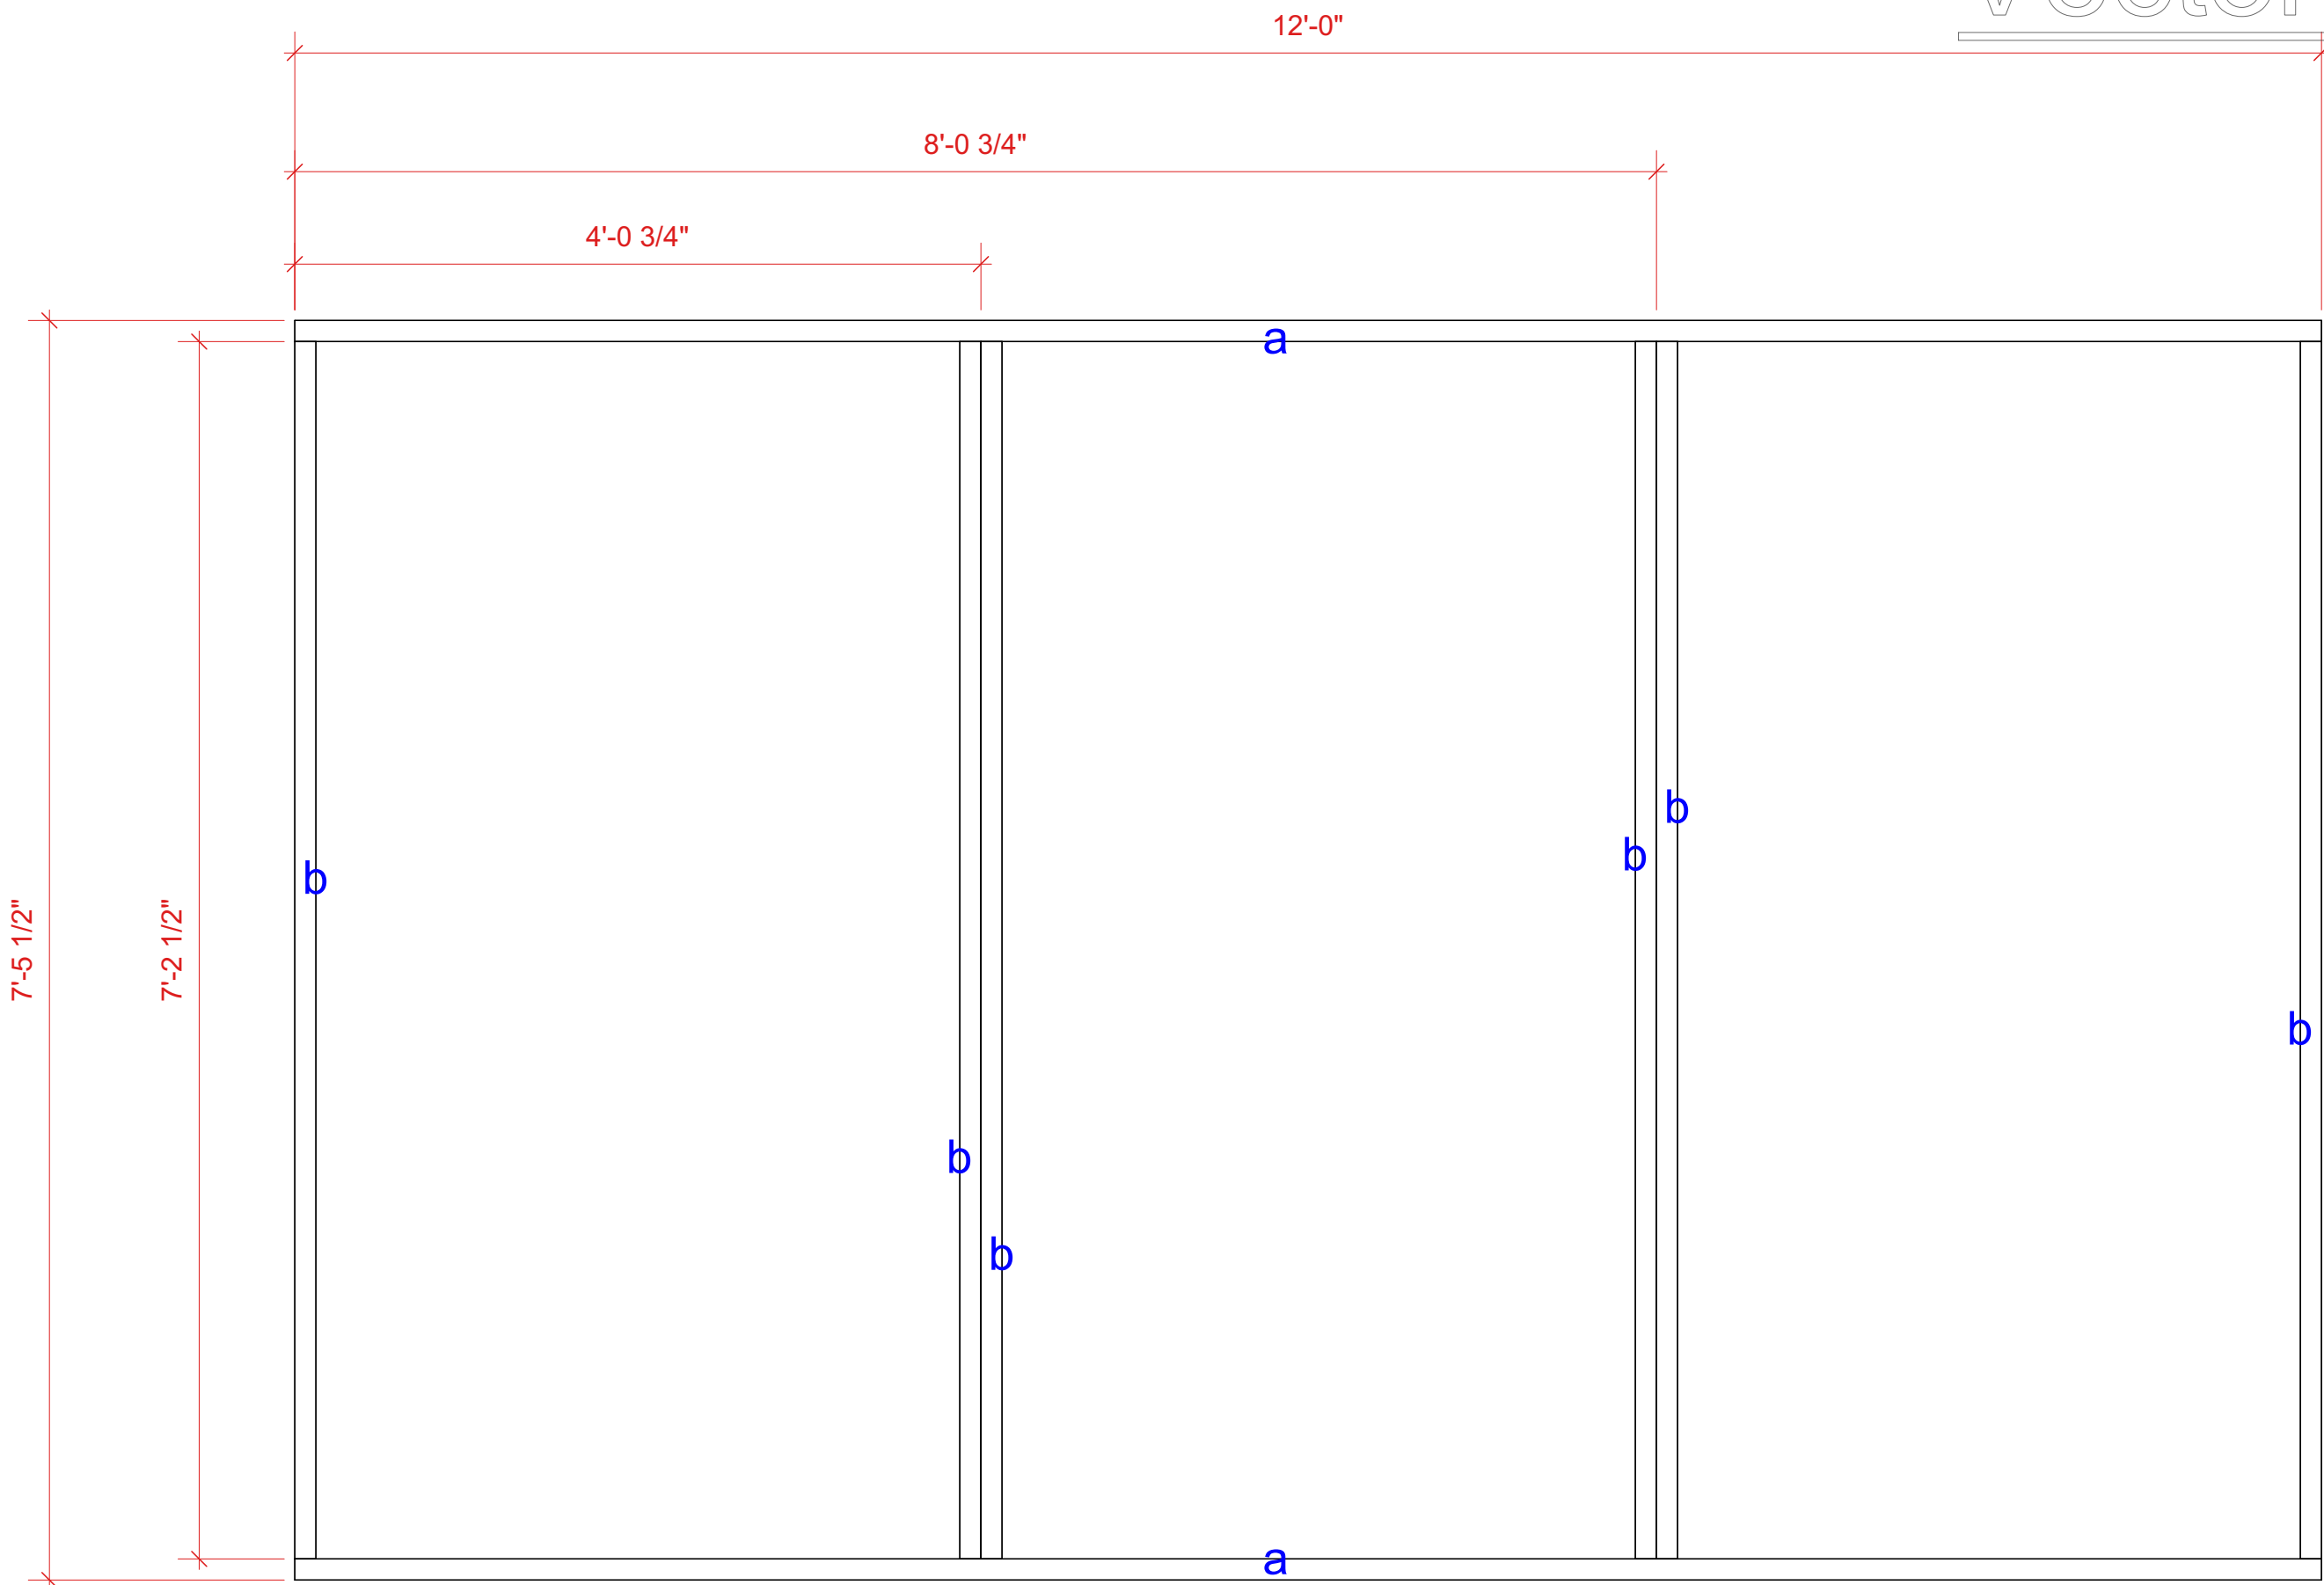

2 **BACK STUD WALL B**
Scale: 1" = 1'-0"

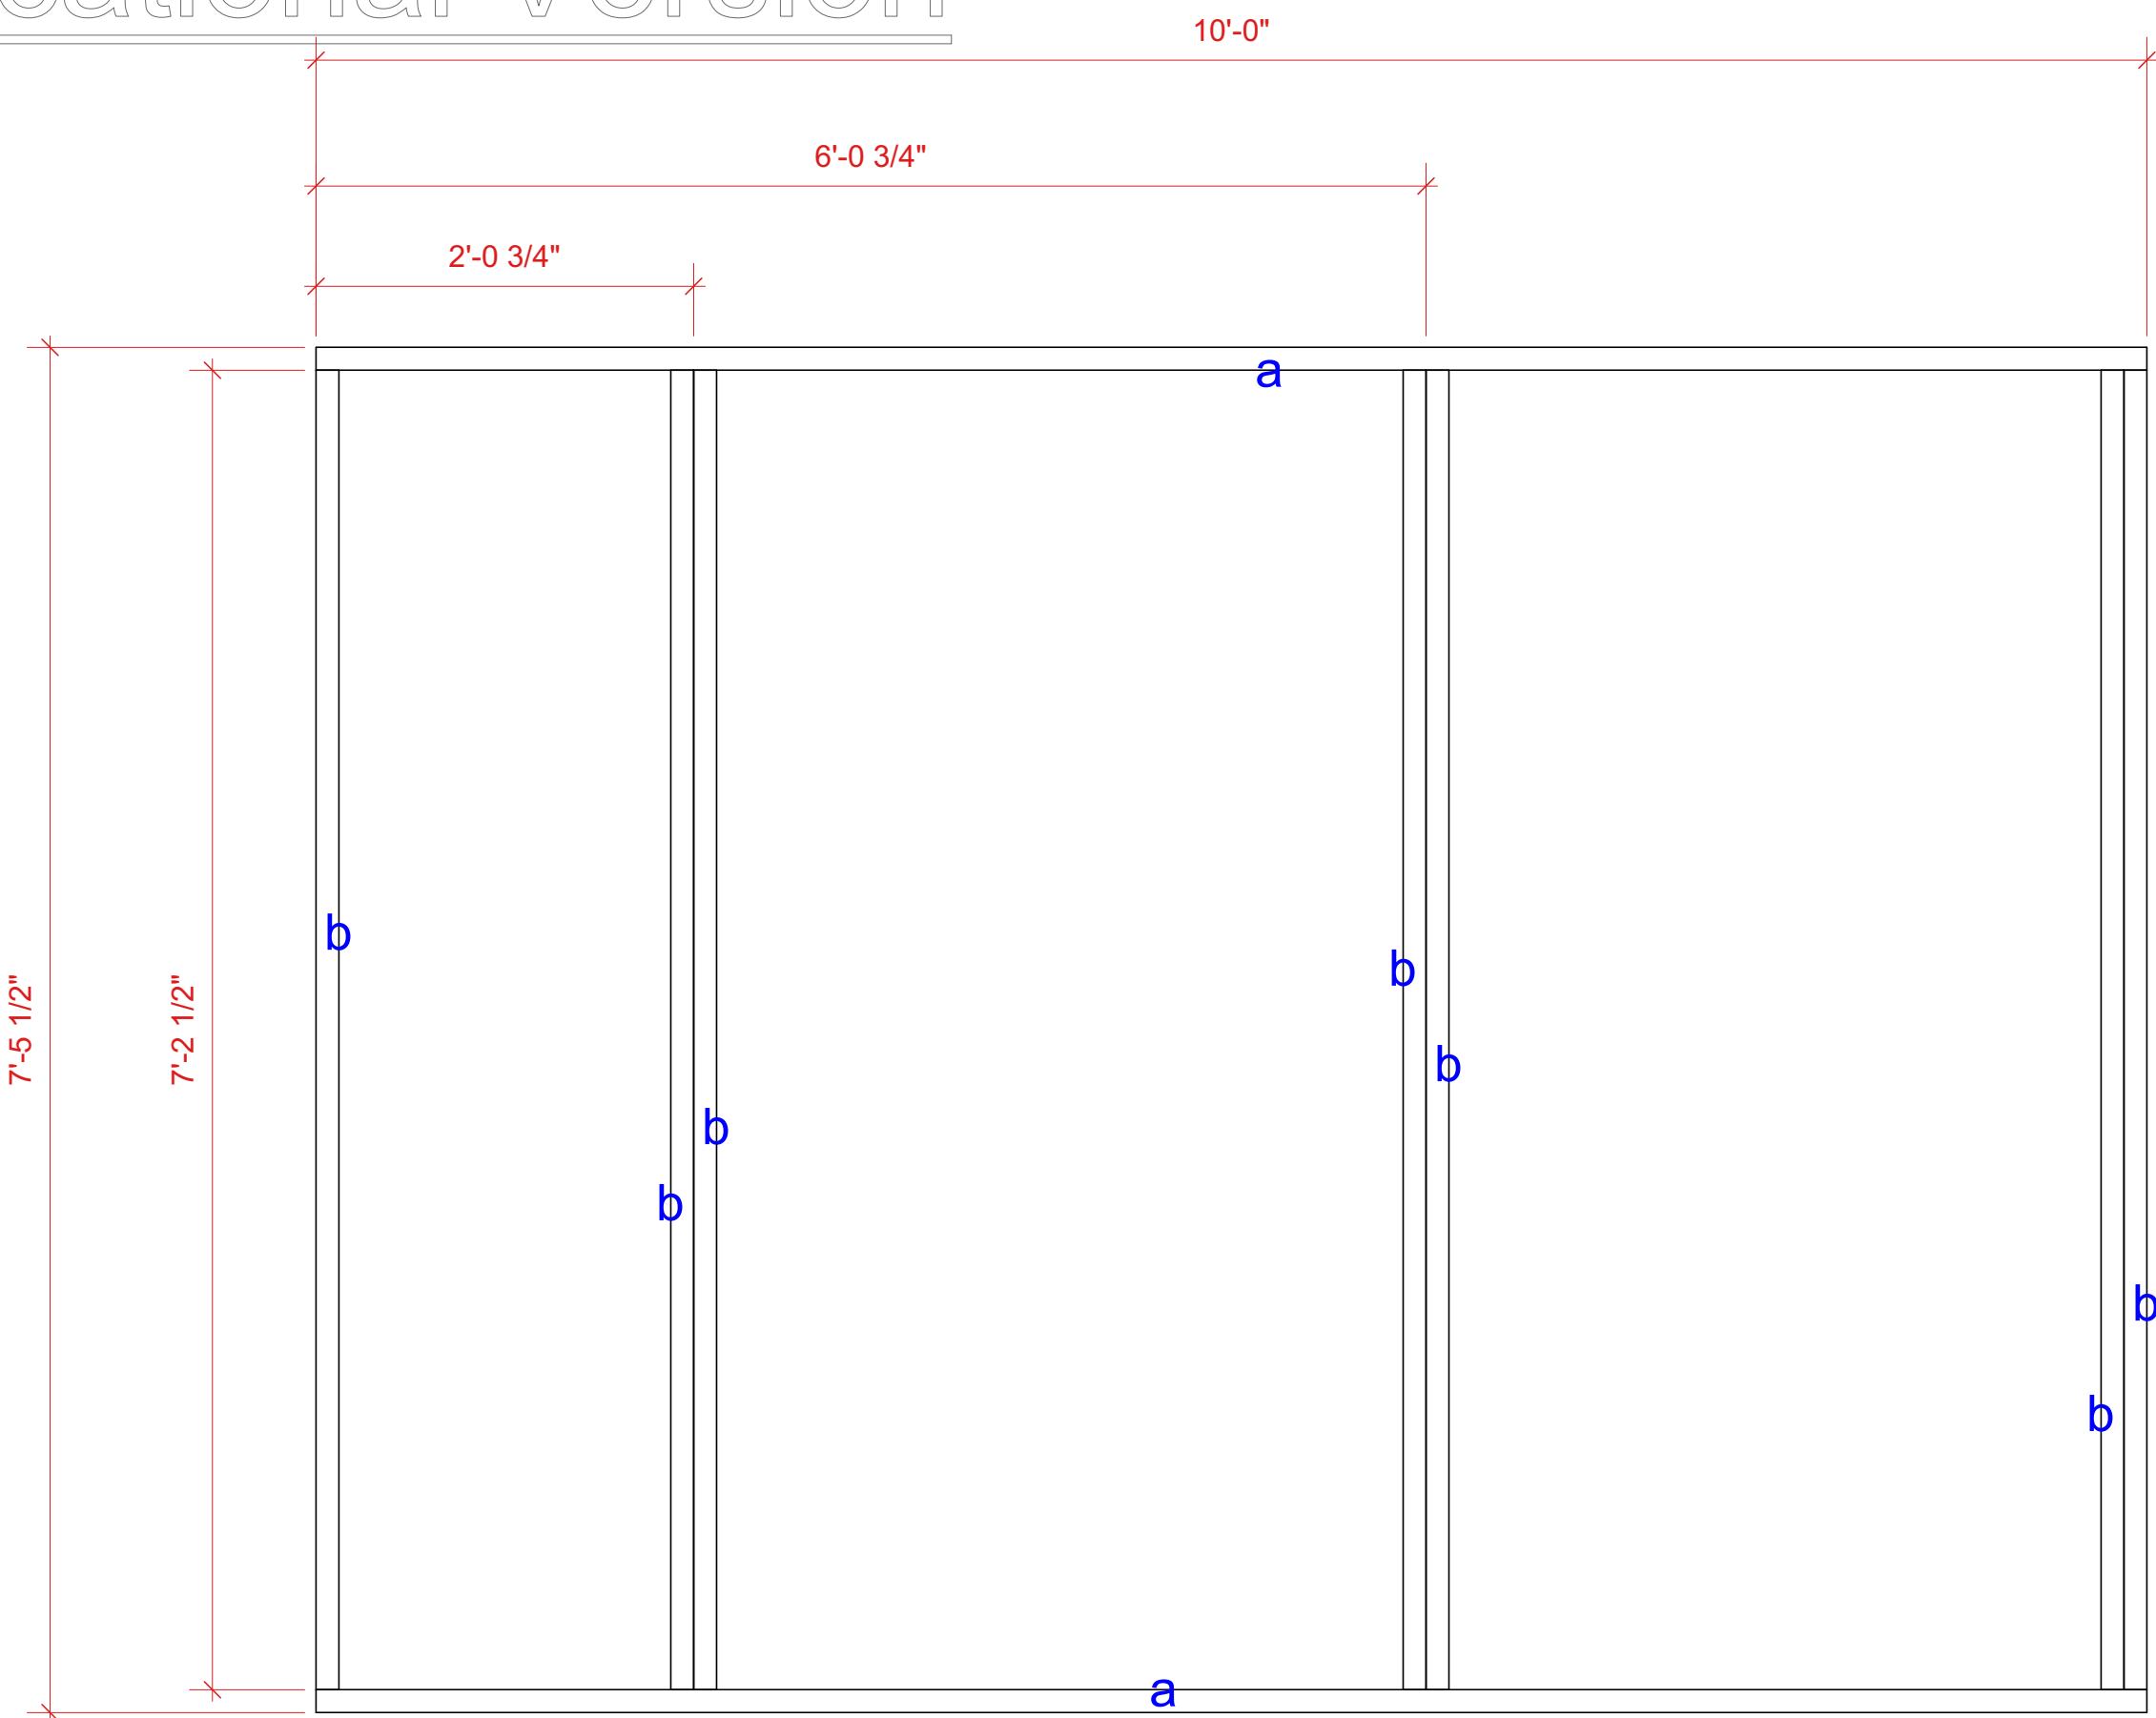

3 **BACK STUD WALL C**
Scale: 1" = 1'-0"

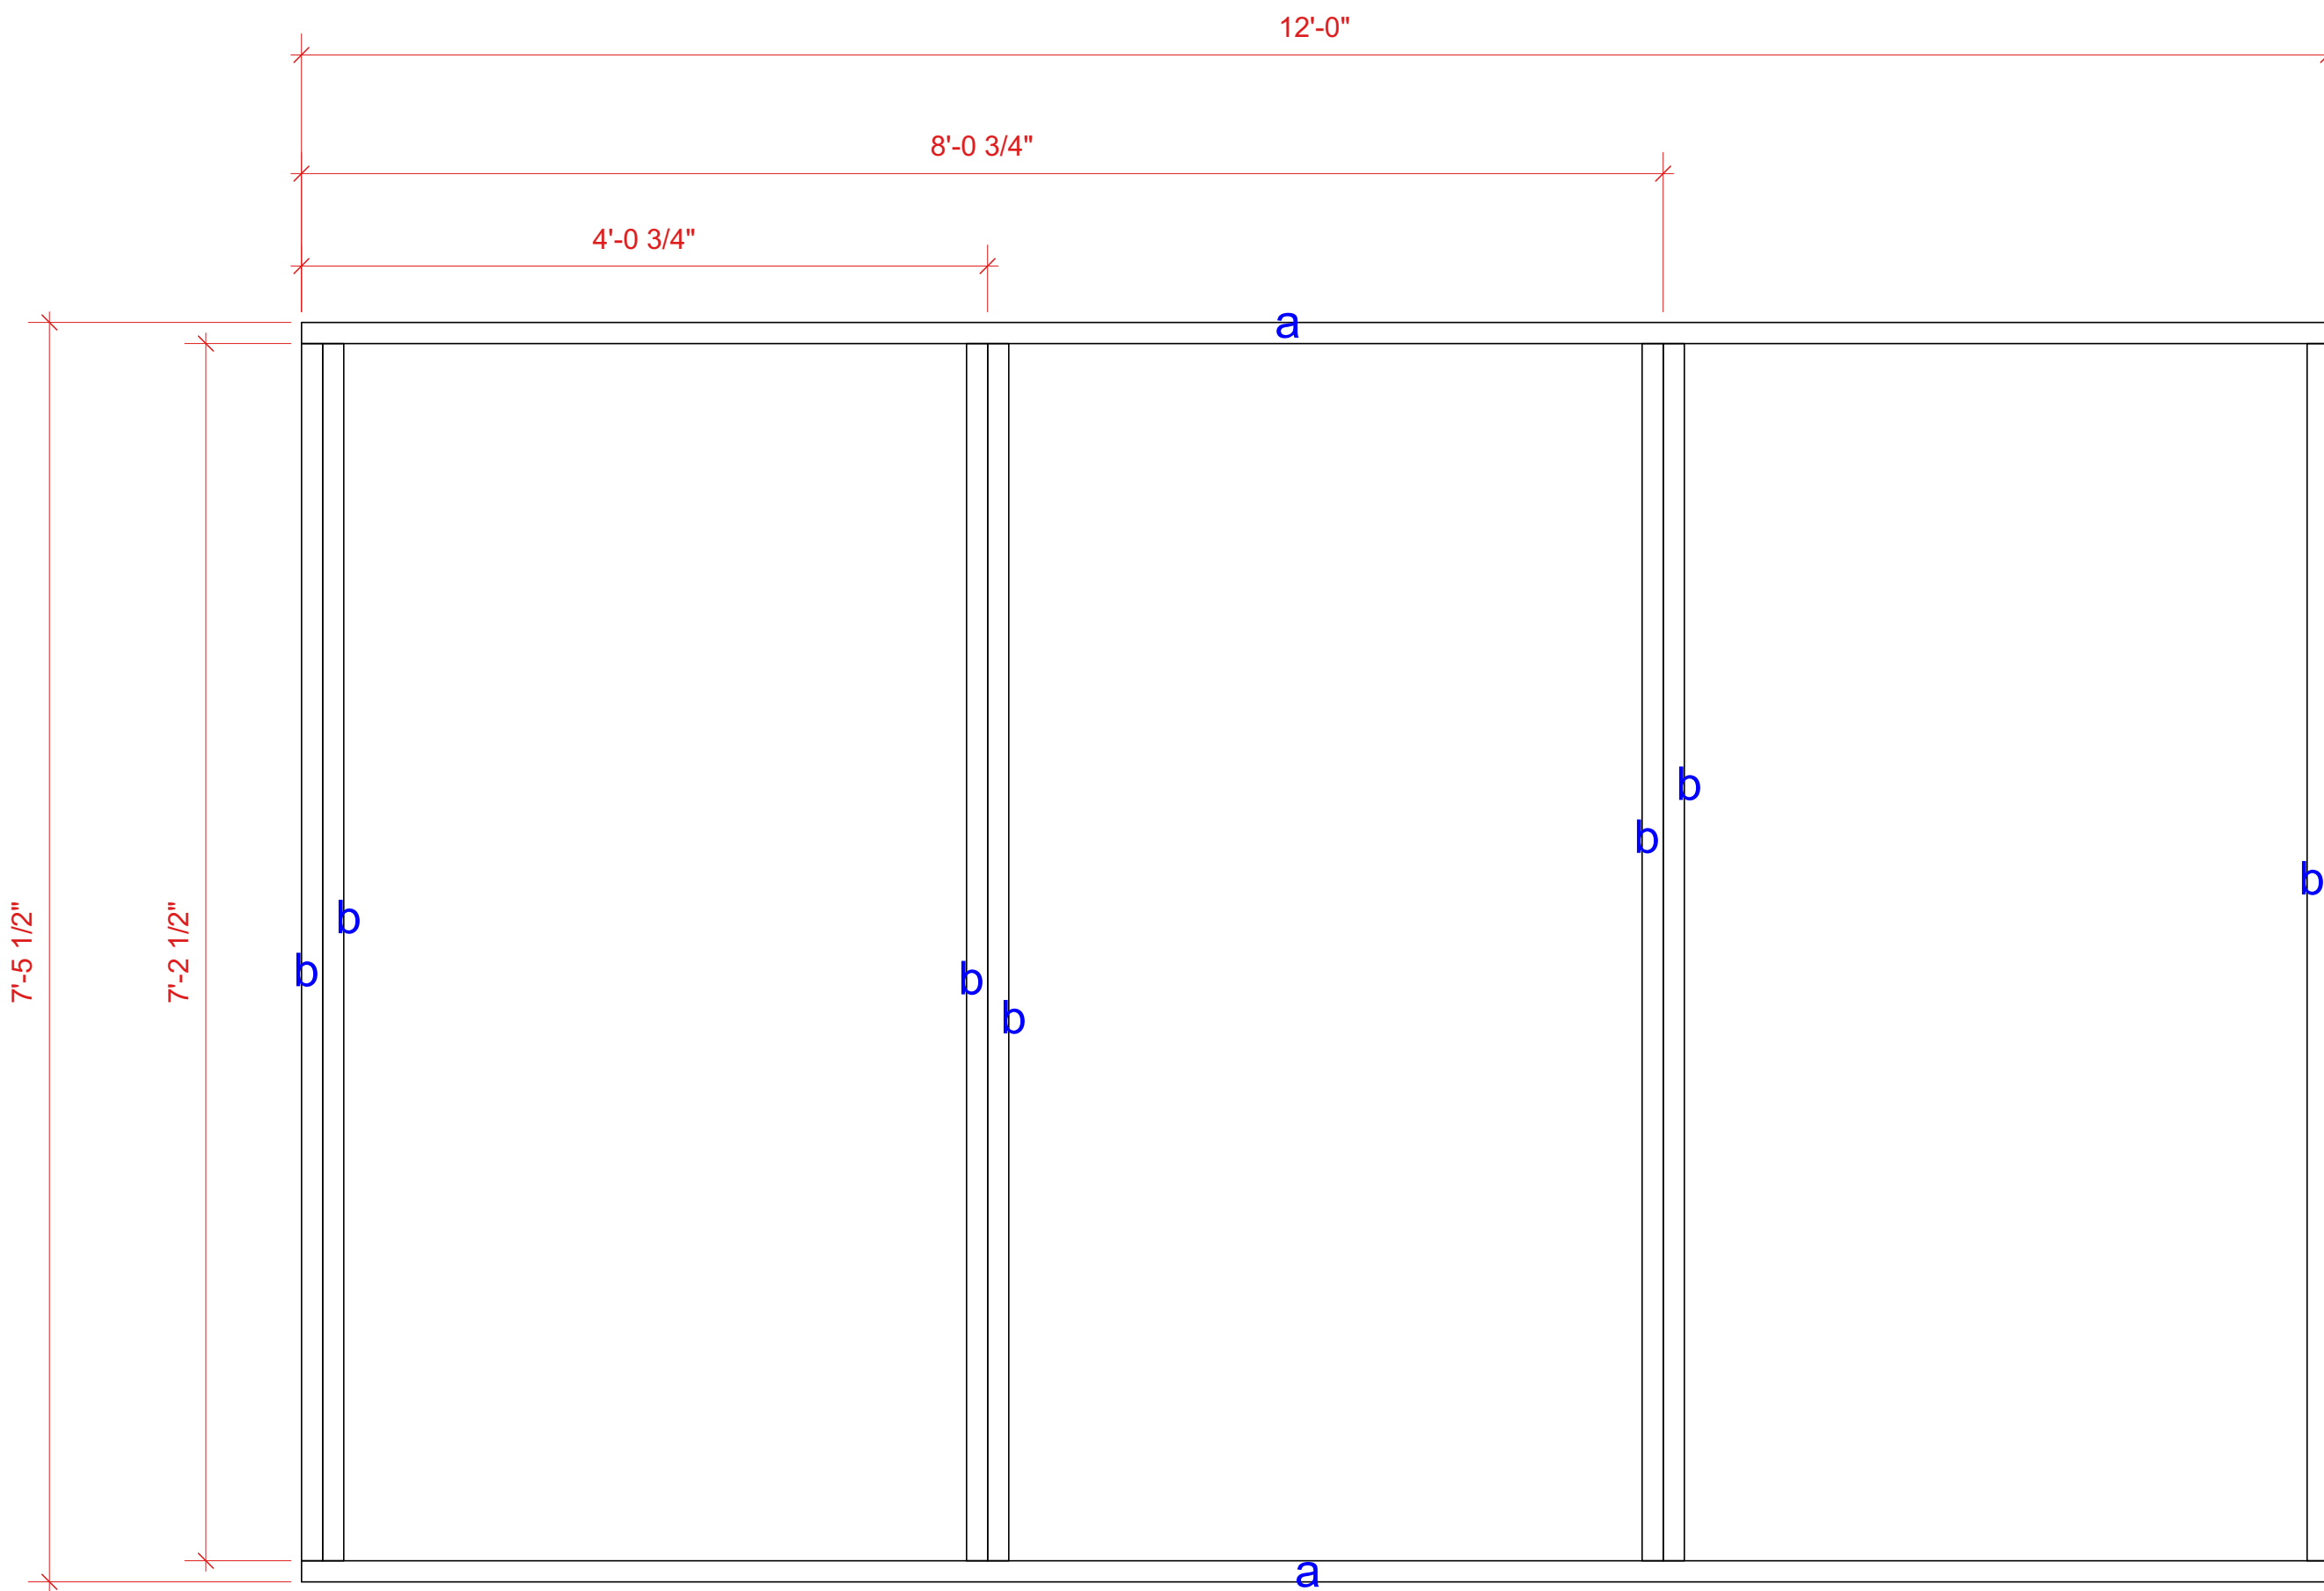

1 **BACK STUD WALL A**
Scale: 1" = 1'-0"

NOTES:

- glue and screw all
- cut all 7' 2 1/2" boards from purchased studs

BACK STUD WALL A cut list:

- a (7) 2x4 @ 7'2 1/2"
- b (2) 2x4 @ 12' 0"


BACK STUD WALL B cut list:

- a (6) 2x4 @ 7'2 1/2"
- b (2) 2x4 @ 12' 0"


BACK STUD WALL C cut list:

- a (7) 2x4 @ 7' 2 1/2"
- b (2) 2x4 @ 10'


Production Title		<i>Puffs</i>	
Drawing Title		FIRST LEVEL BACK WALLS	
Designer	Caitlin Buswell	Technical Director	Dave George
Drawn By	Jordan House	Scale	1" = 1'-0"
Venue	Westhoff Theatre	Drawing No.	Sht-3 _____ of _____ 9
Date	9/21/2024		
CAD File Name	puffs working file.vwx		

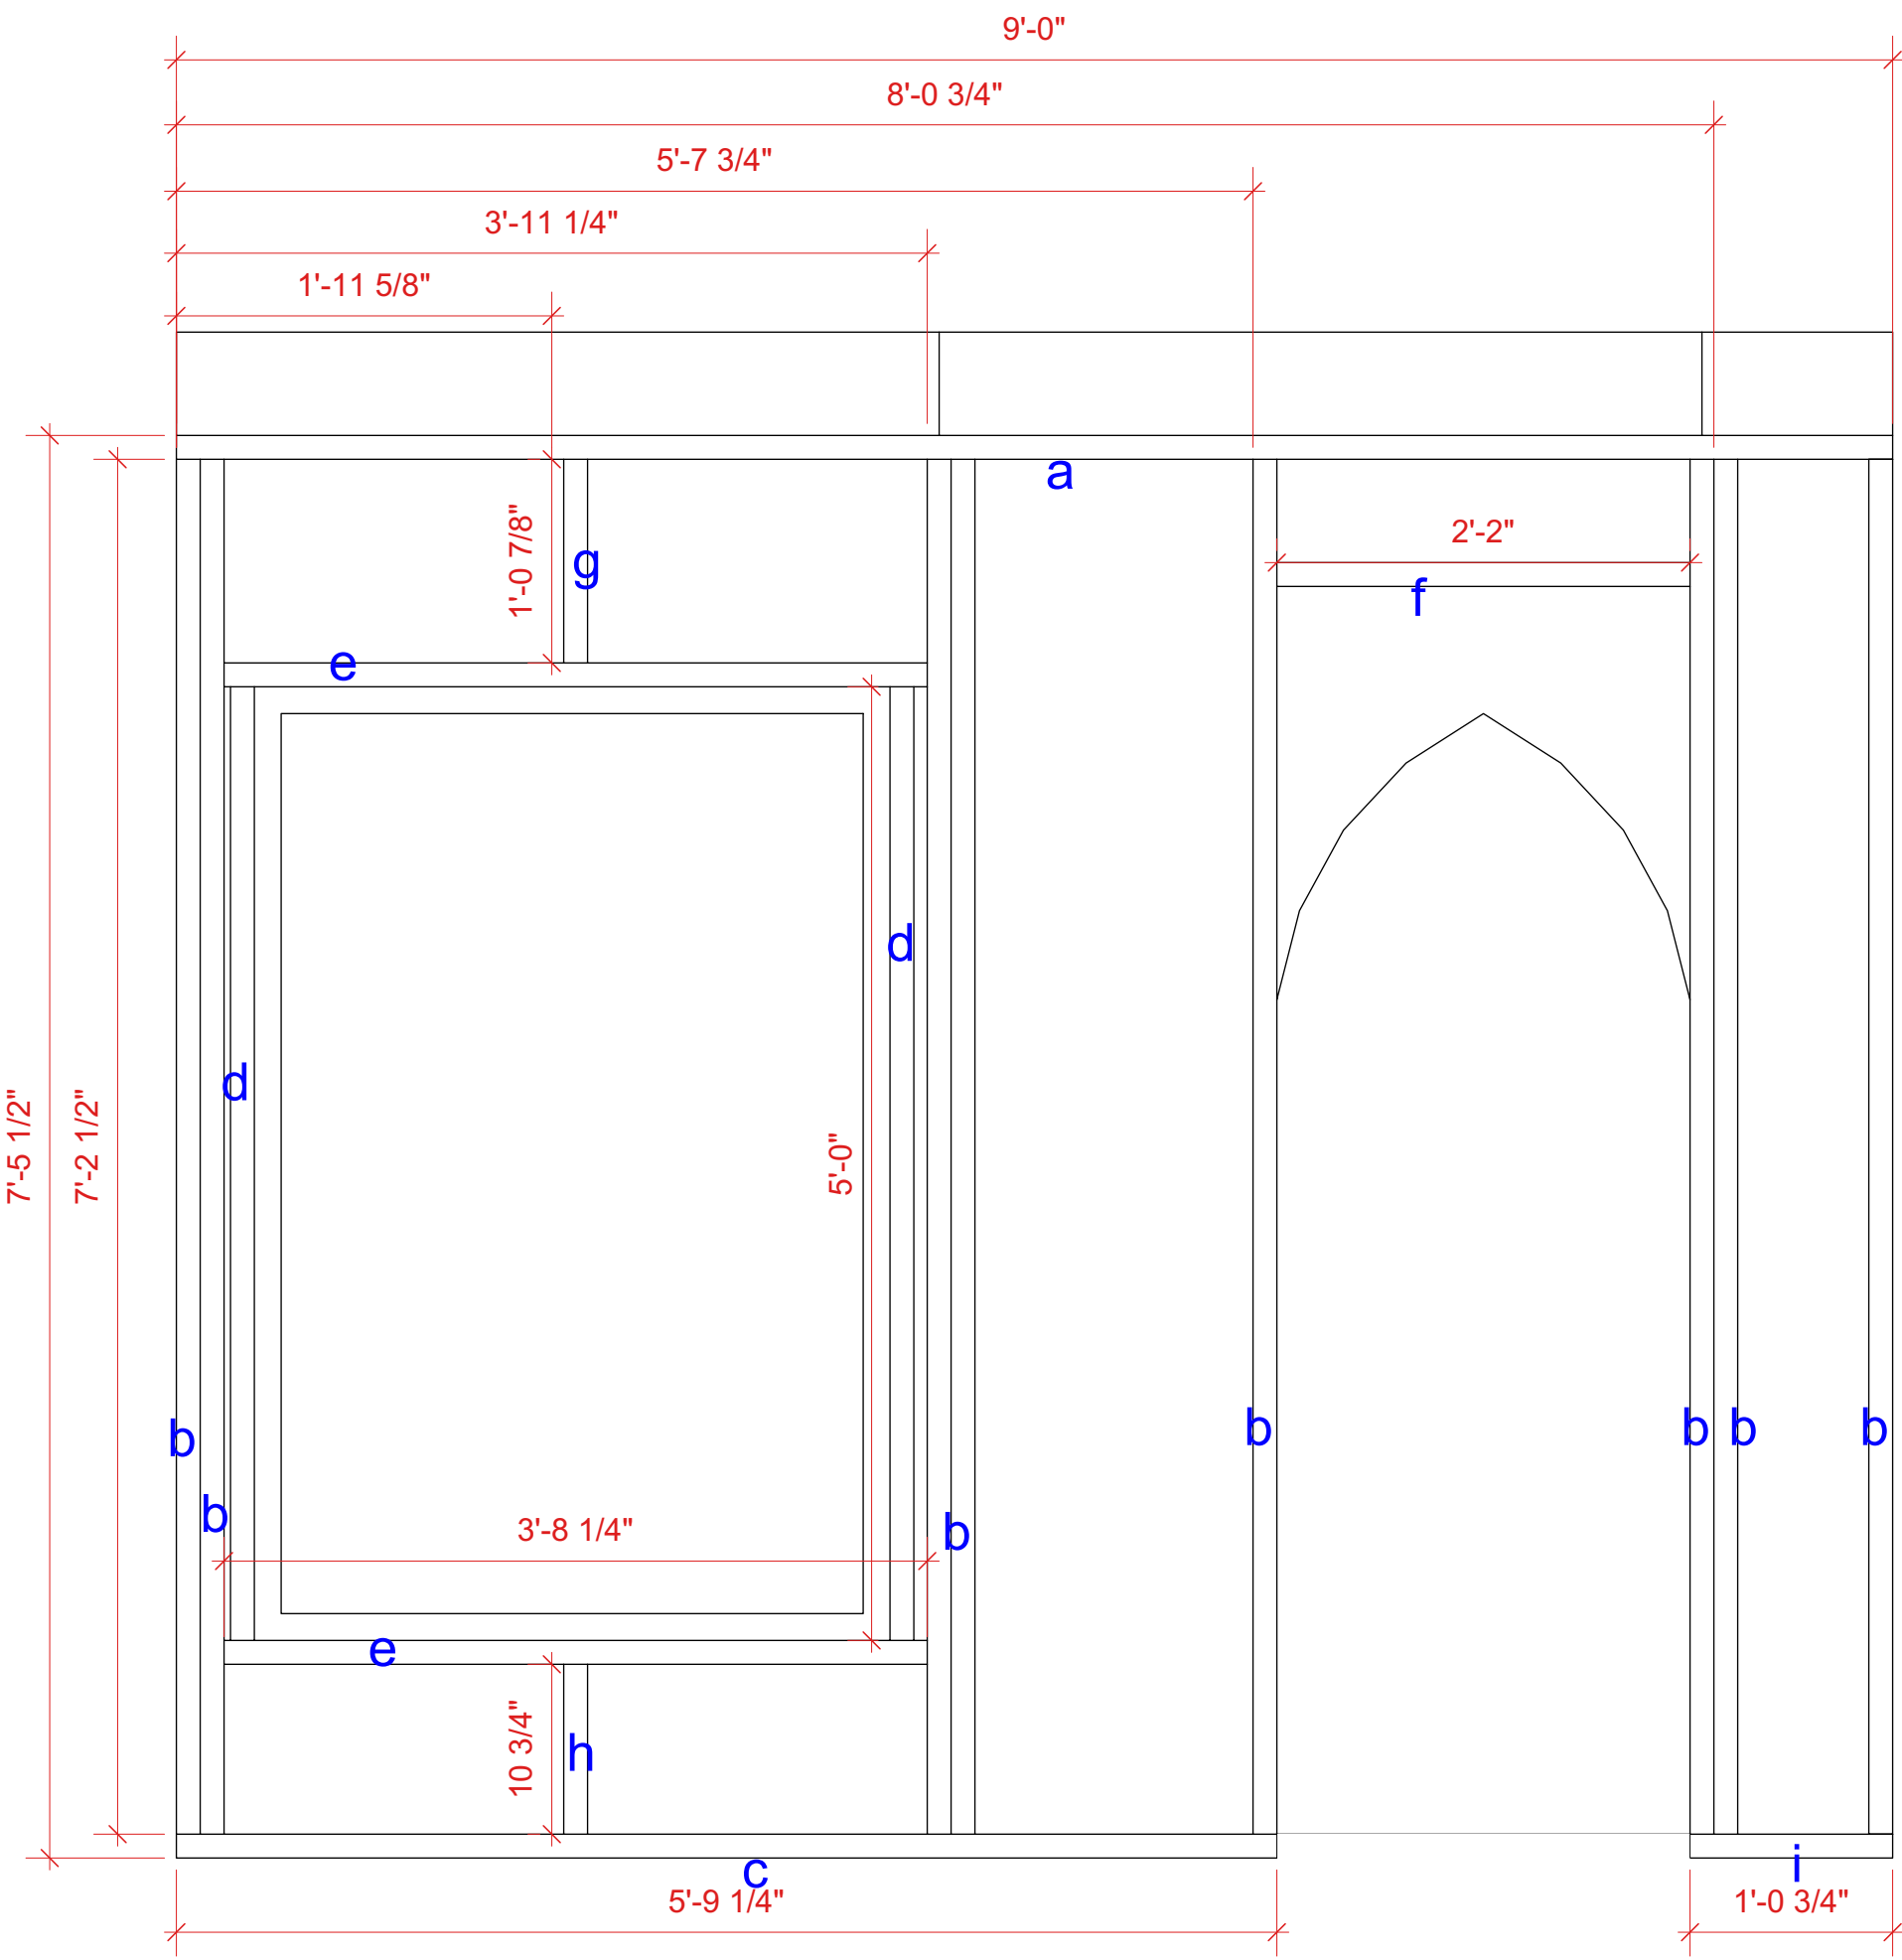


1 **FIRST LEVEL WALL B**
Scale: 1" = 1'-0"

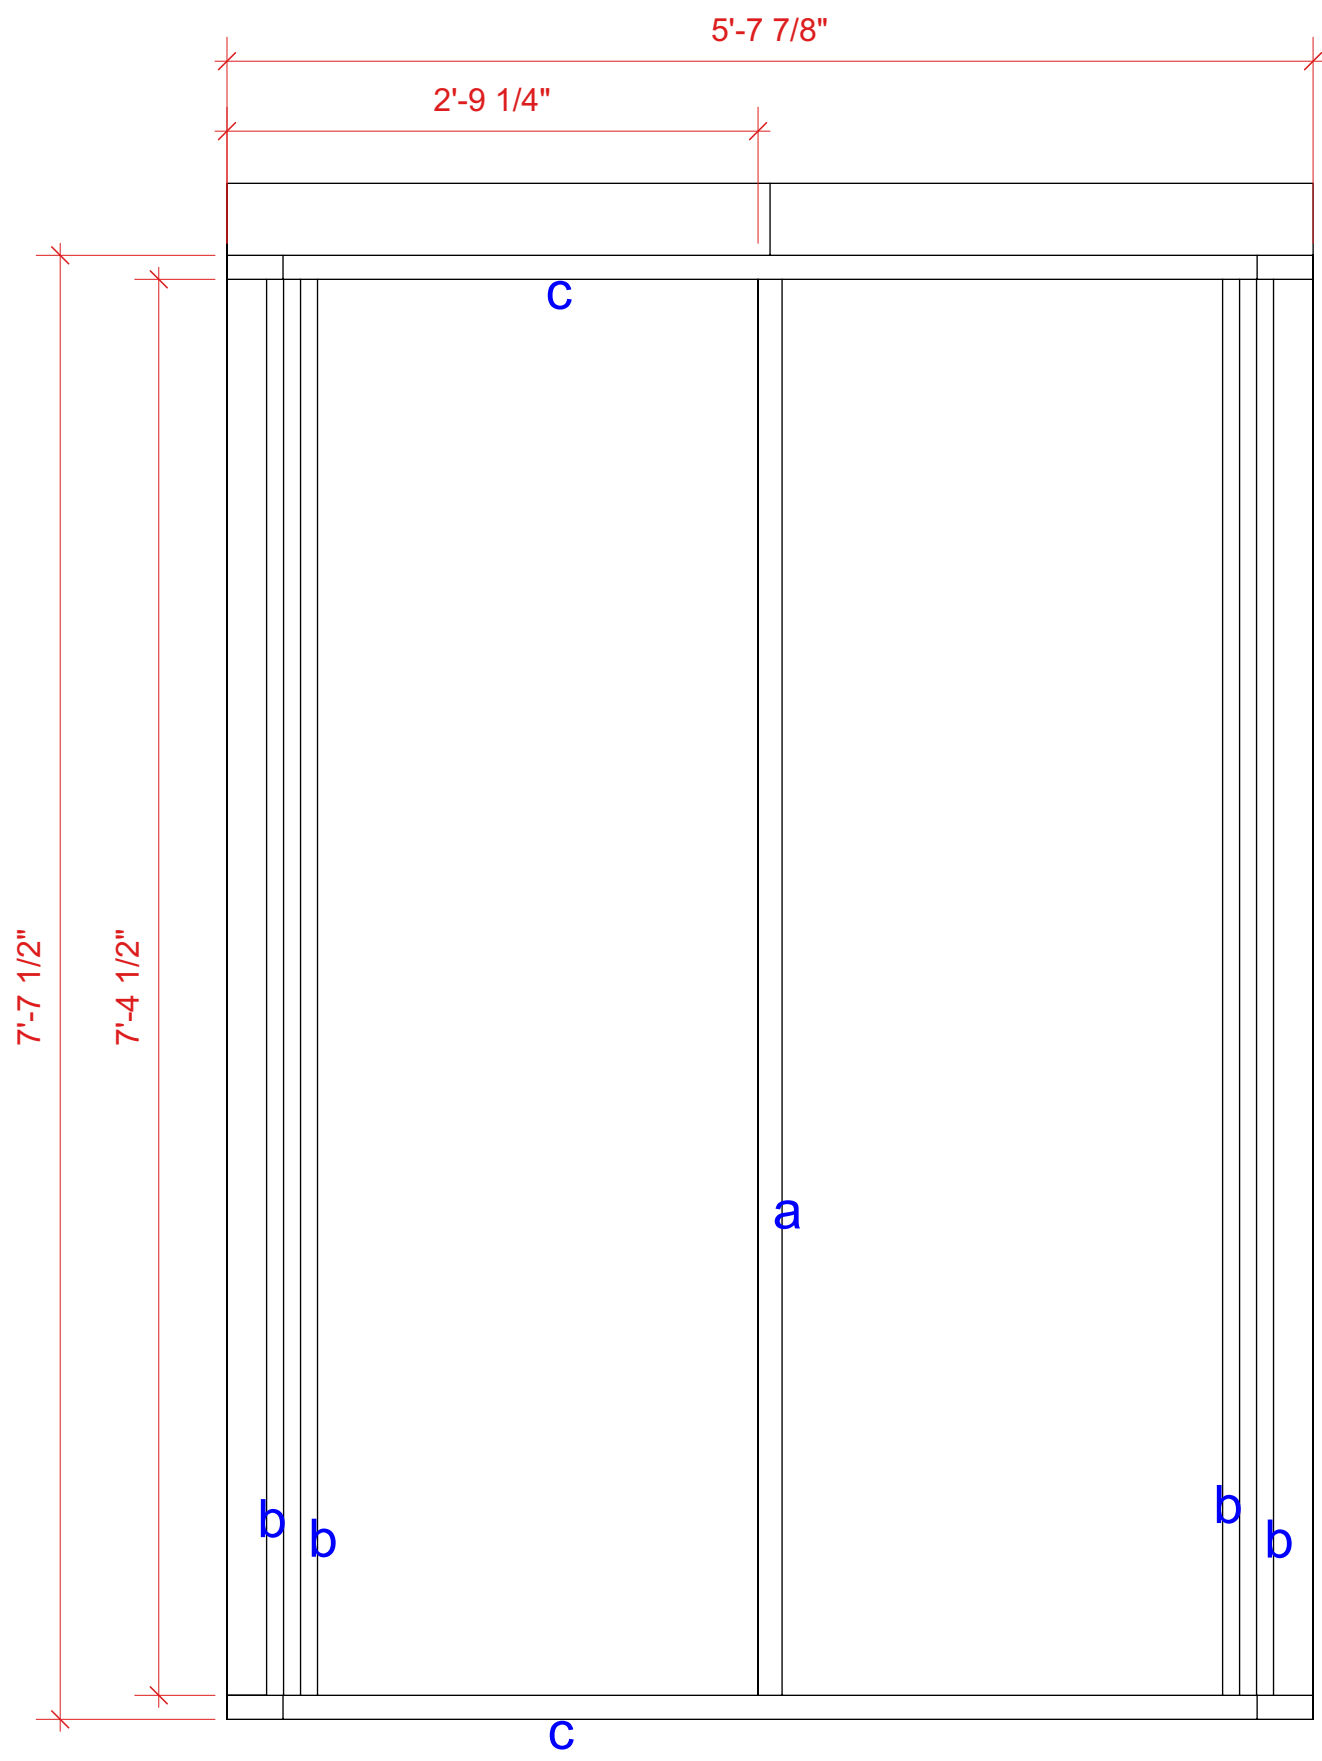

2 **FIRST LEVEL WALL C**
Scale: 1" = 1'-0"

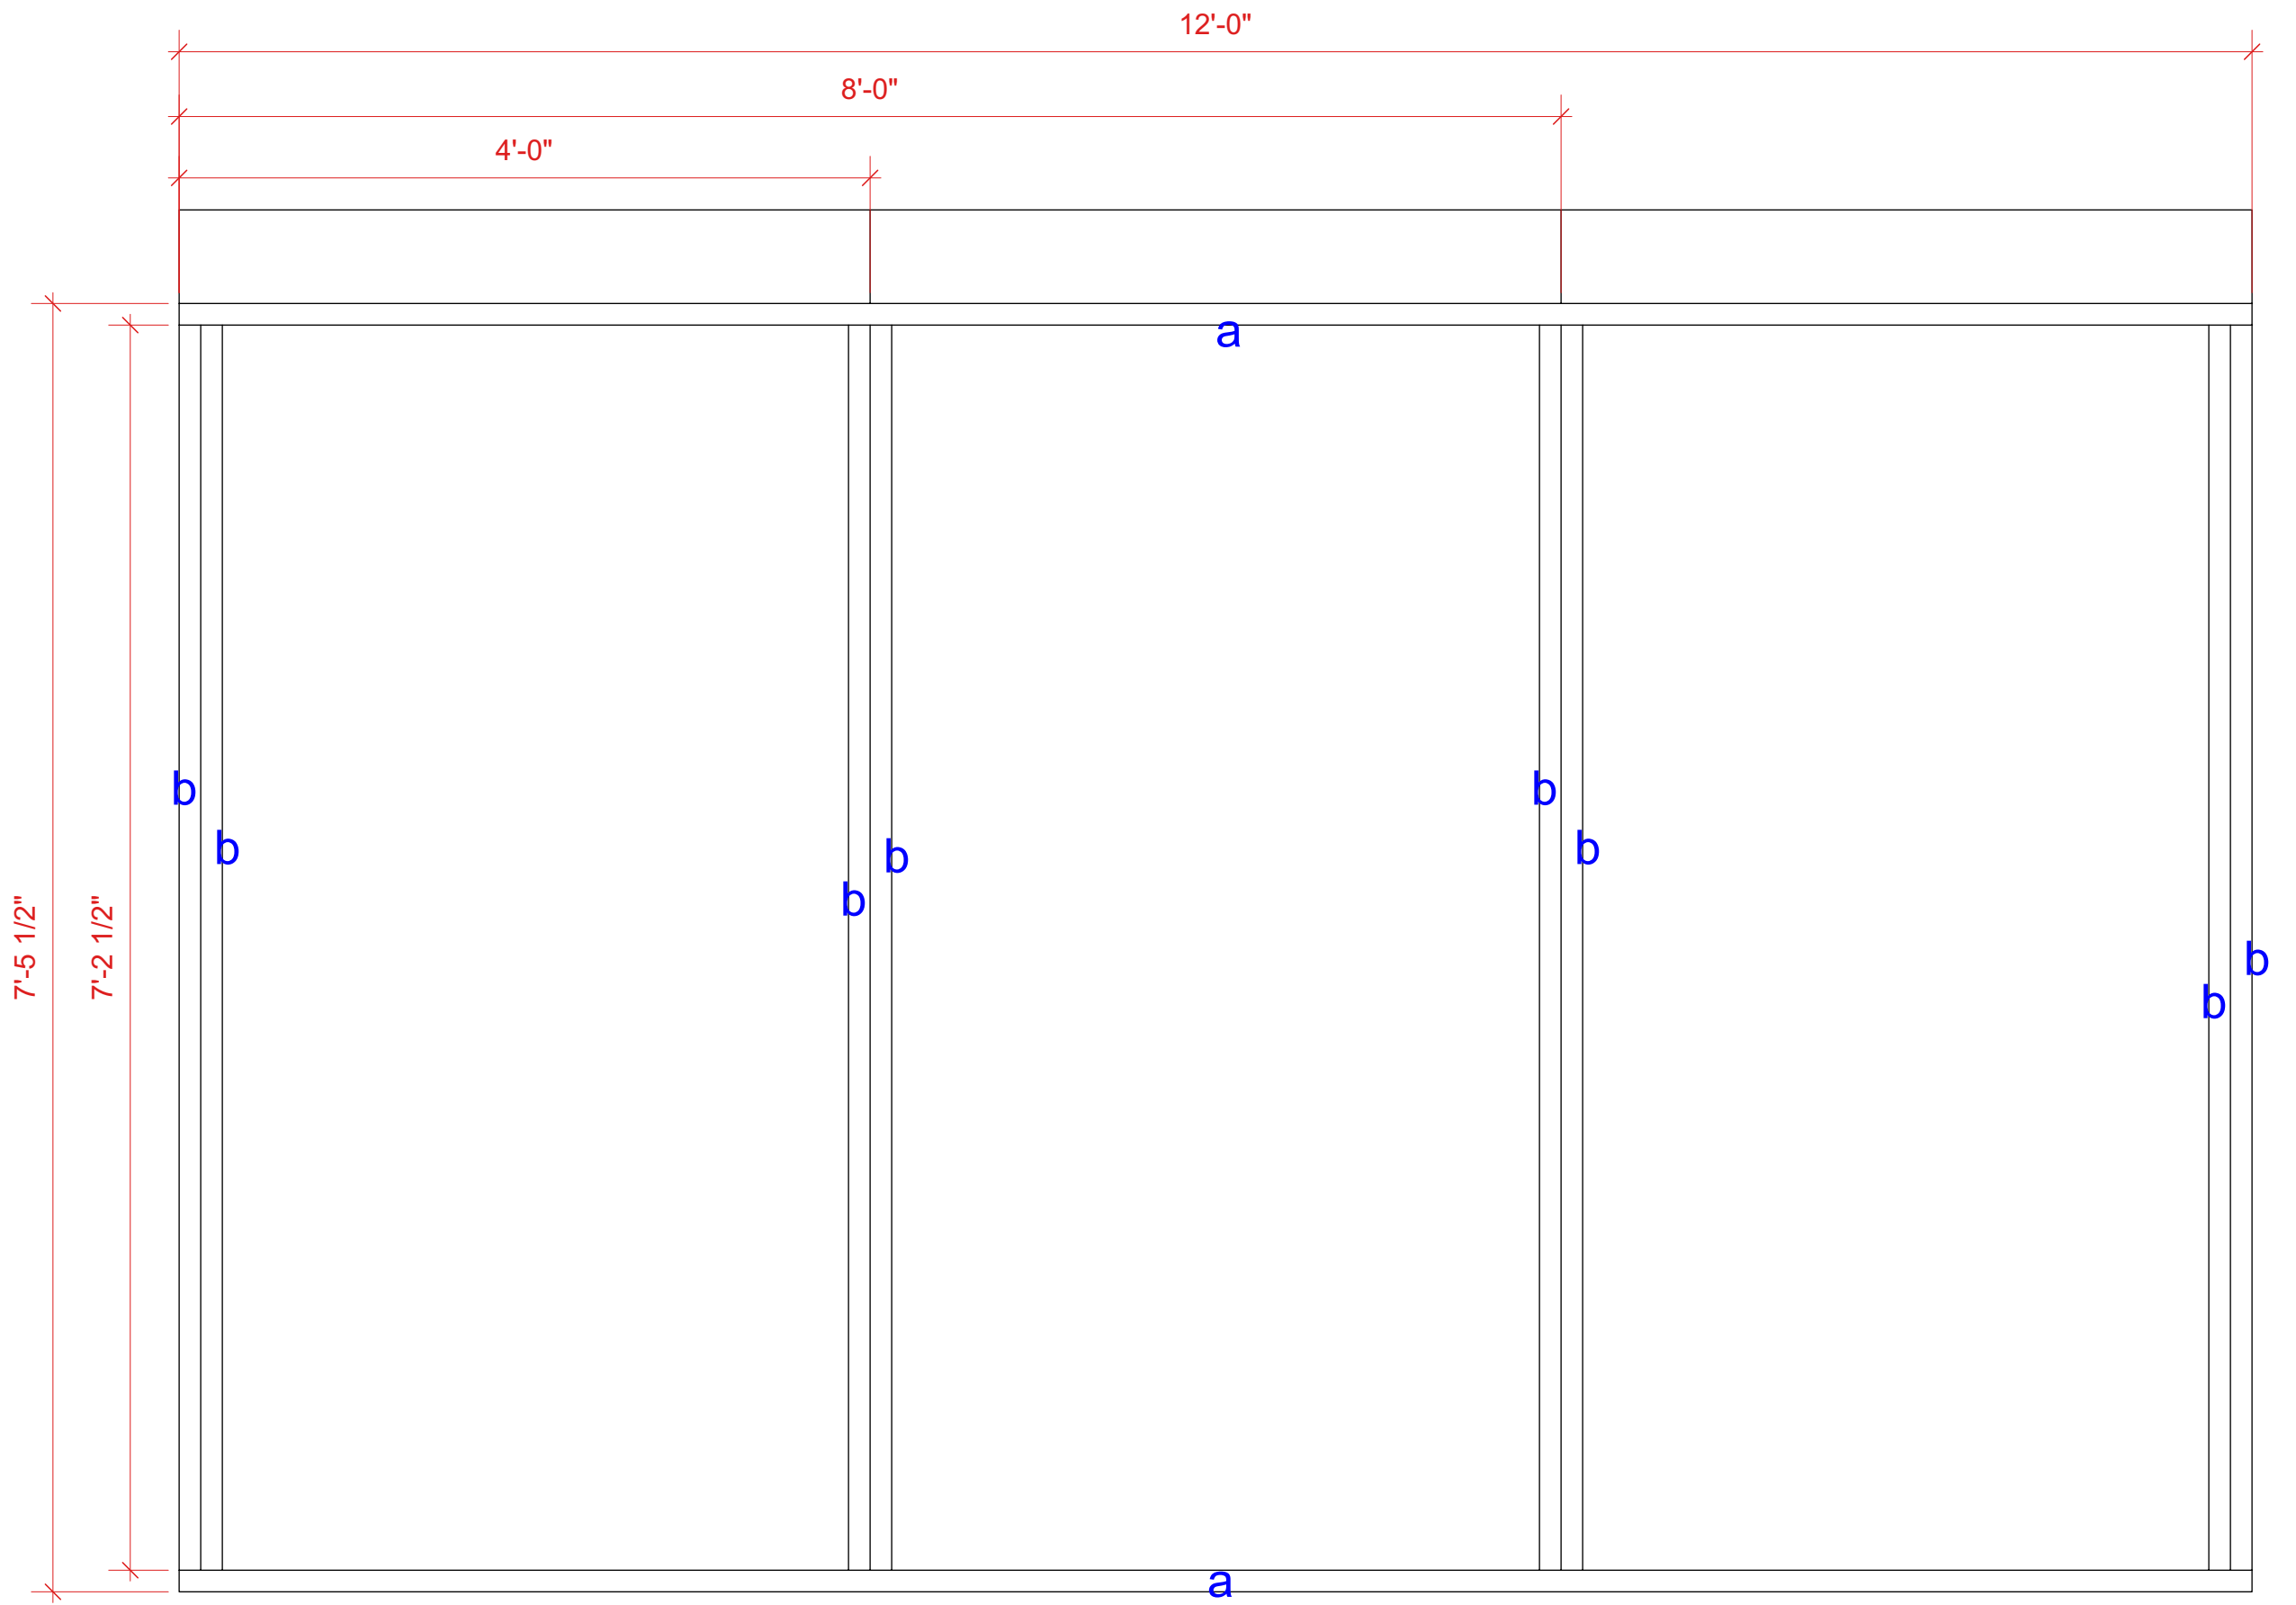

3 **FIRST LEVEL WALL D**
Scale: 1" = 1'-0"

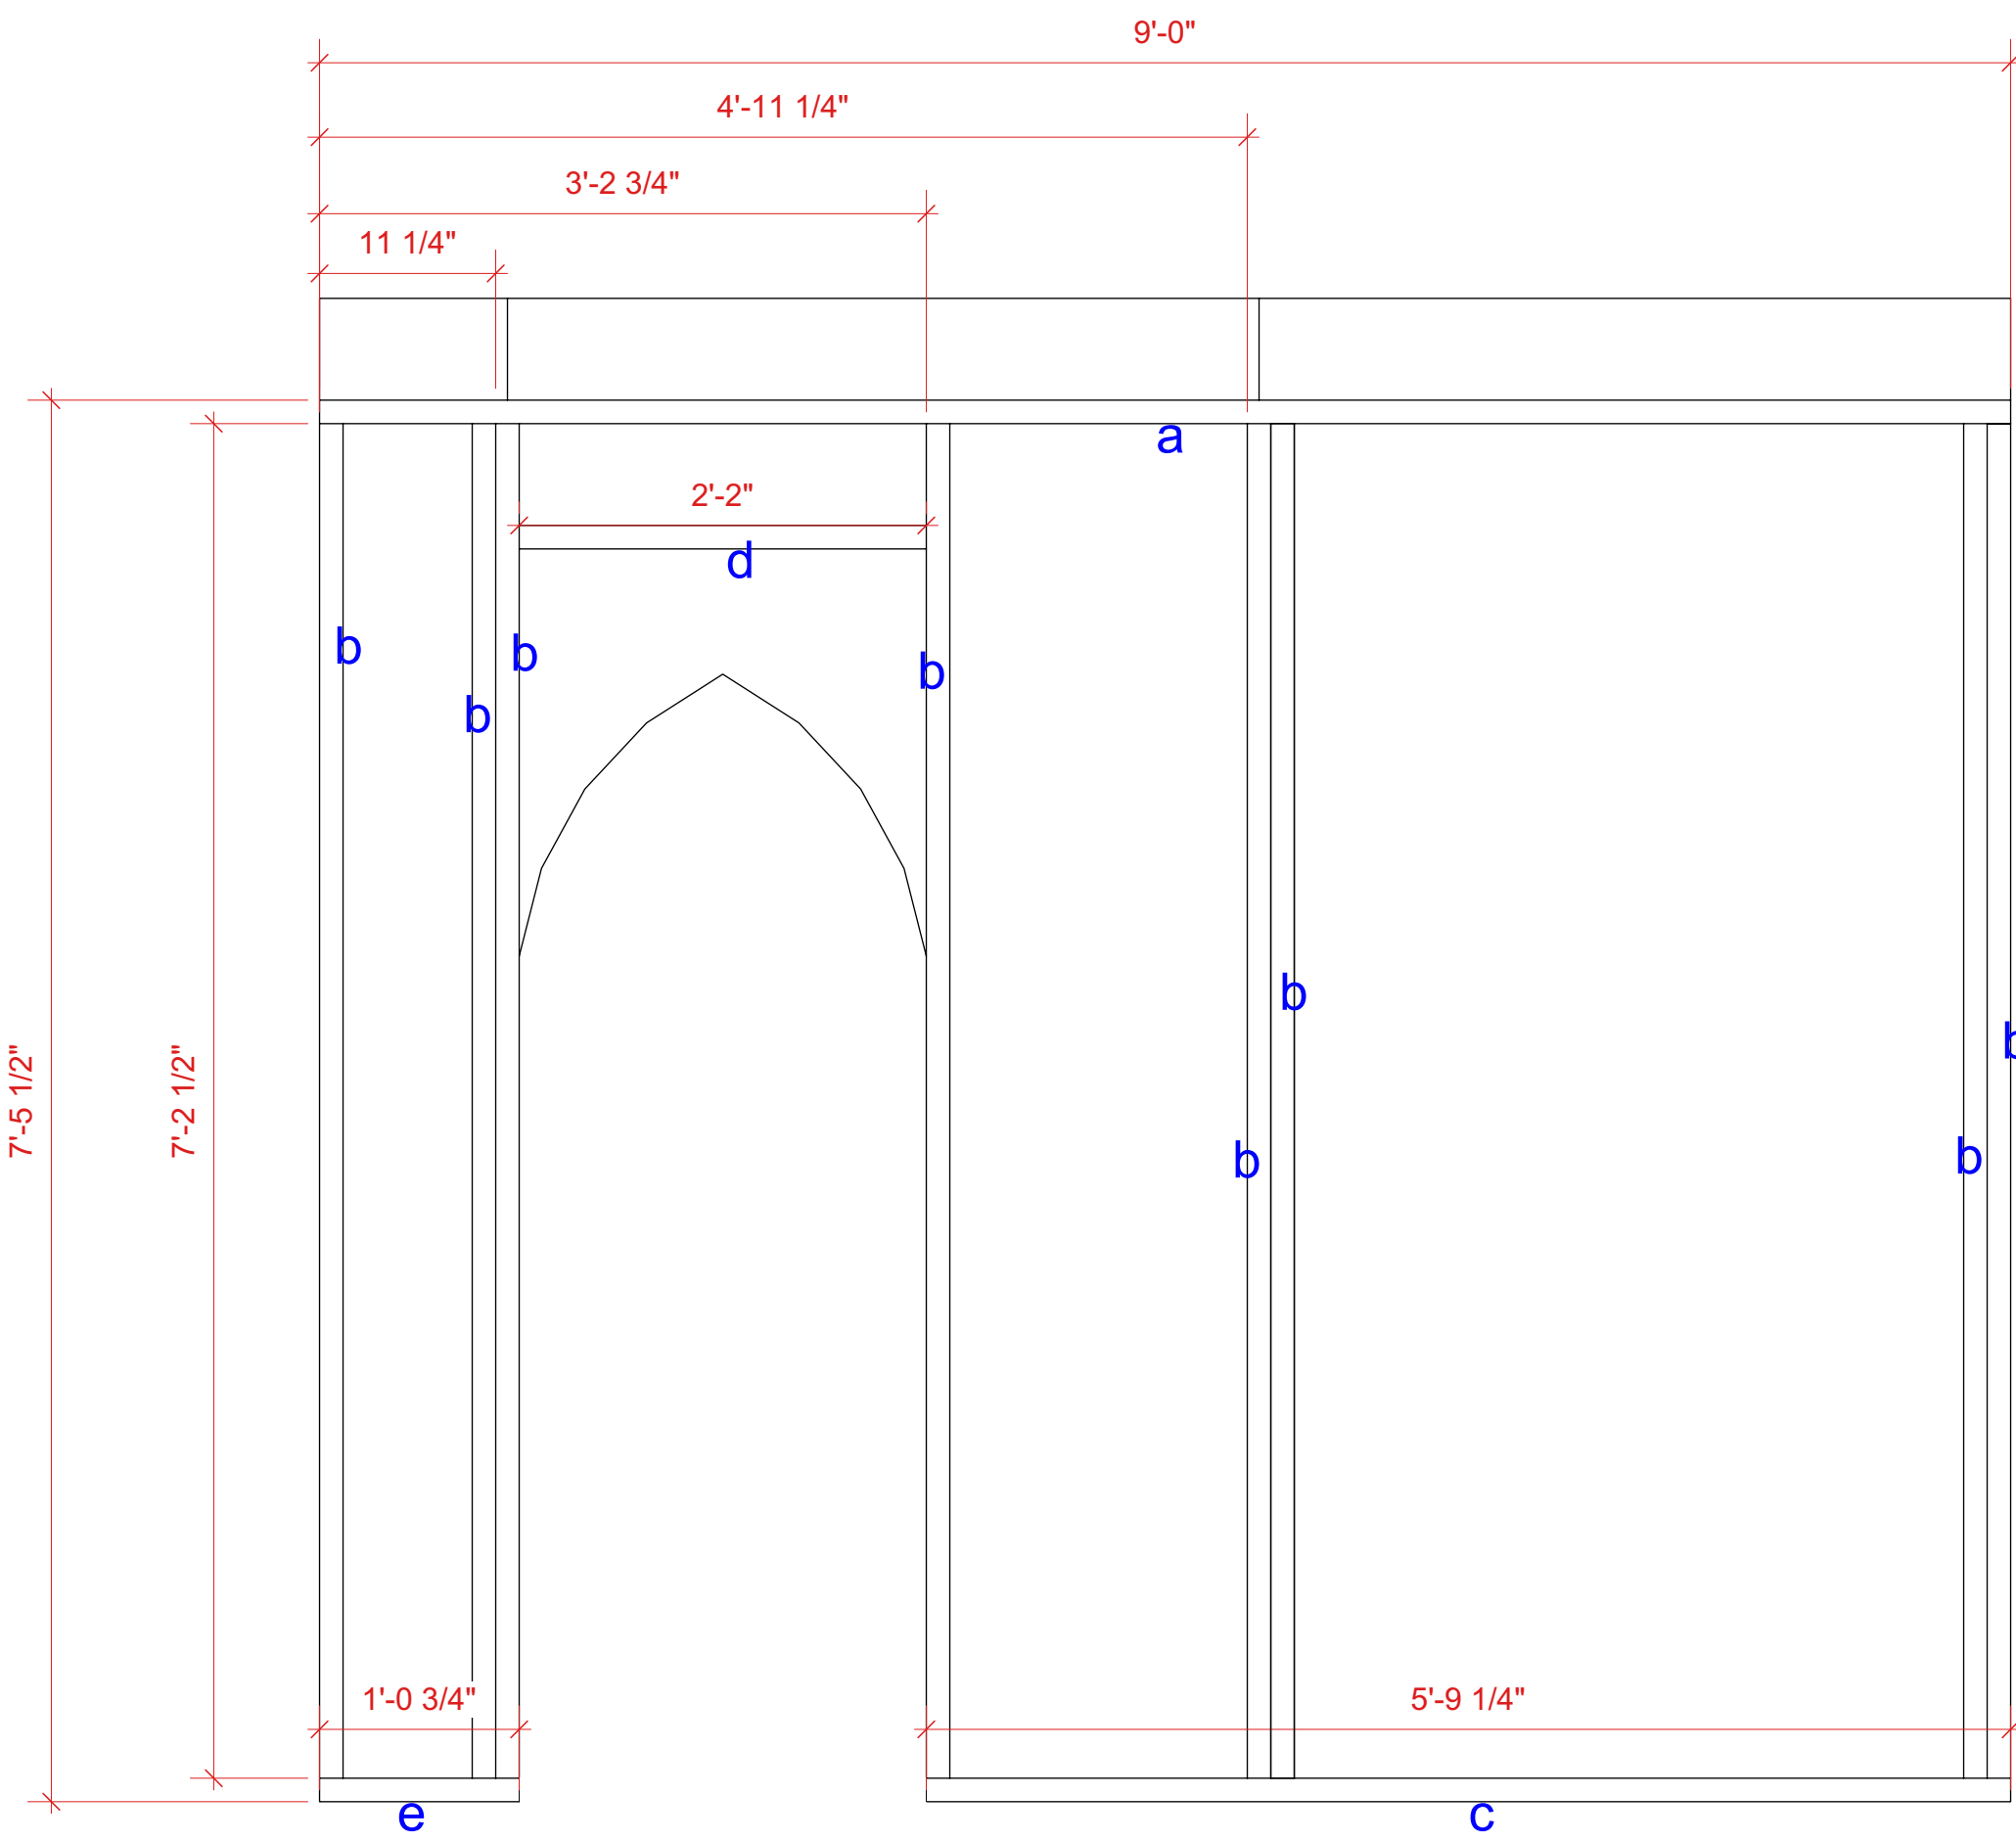

4 **FIRST LEVEL WALL A**
Scale: 1" = 1'-0"

NOTES:

- all views from back
- glue and screw all
- cut all 7' 2 1/2" and 7' 4 1/2" boards from purchased studs
- luan facing will be cnc cut and attached after frame installation

FIRST LEVEL WALL A cut list:

- a (1) 2x4 @ 9'
- b (7) 2x4 @ 7' 2 1/2"
- c (1) 2x4 @ 5' 9 1/2"
- d (1) 2x4 @ 2' 2"
- e (1) 2x4 @ 1' 3/4"

FIRST LEVEL WALL B cut list:

- a (1) 2x4 @ 9'
- b (7) 2x4 @ 7' 2 1/2"
- c (1) 2x4 @ 5' 9 1/4"
- d (2) 2x4 @ 5' 0"
- e (2) 2x4 @ 3' 8 1/4"
- f (1) 2x4 @ 2' 2"
- g (1) 2x4 @ 1' 7/8"
- h (1) 2x4 @ 10 3/4"
- i (1) 2x4 @ 11 5/8"


FIRST LEVEL WALL C cut list:

- a (1) 2x4 @ 7' 4 1/2"
- b (4) 2x4 @ 7' 4 1/2" (45deg. bevel)
- c (2) 2x4 @ 5' 7 7/8" (45 deg. / \)


FIRST LEVEL WALL D cut list:

- a (2) 2x4 @ 12'
- b (8) 2x4 @ 7' 2 1/2"


Production Title	
Puffs	
Drawing Title	
FIRST LEVEL FRONT WALLS	
Designer	Technical Director
Caitlin Buswell	Dave George
Drawn By	Scale
Jordan House	1" = 1'-0"
Venue	Drawing No.
Westhoff Theatre	Sht-4
Date	9/21/2024
CAD File Name	of
puffs working file.vwx	9

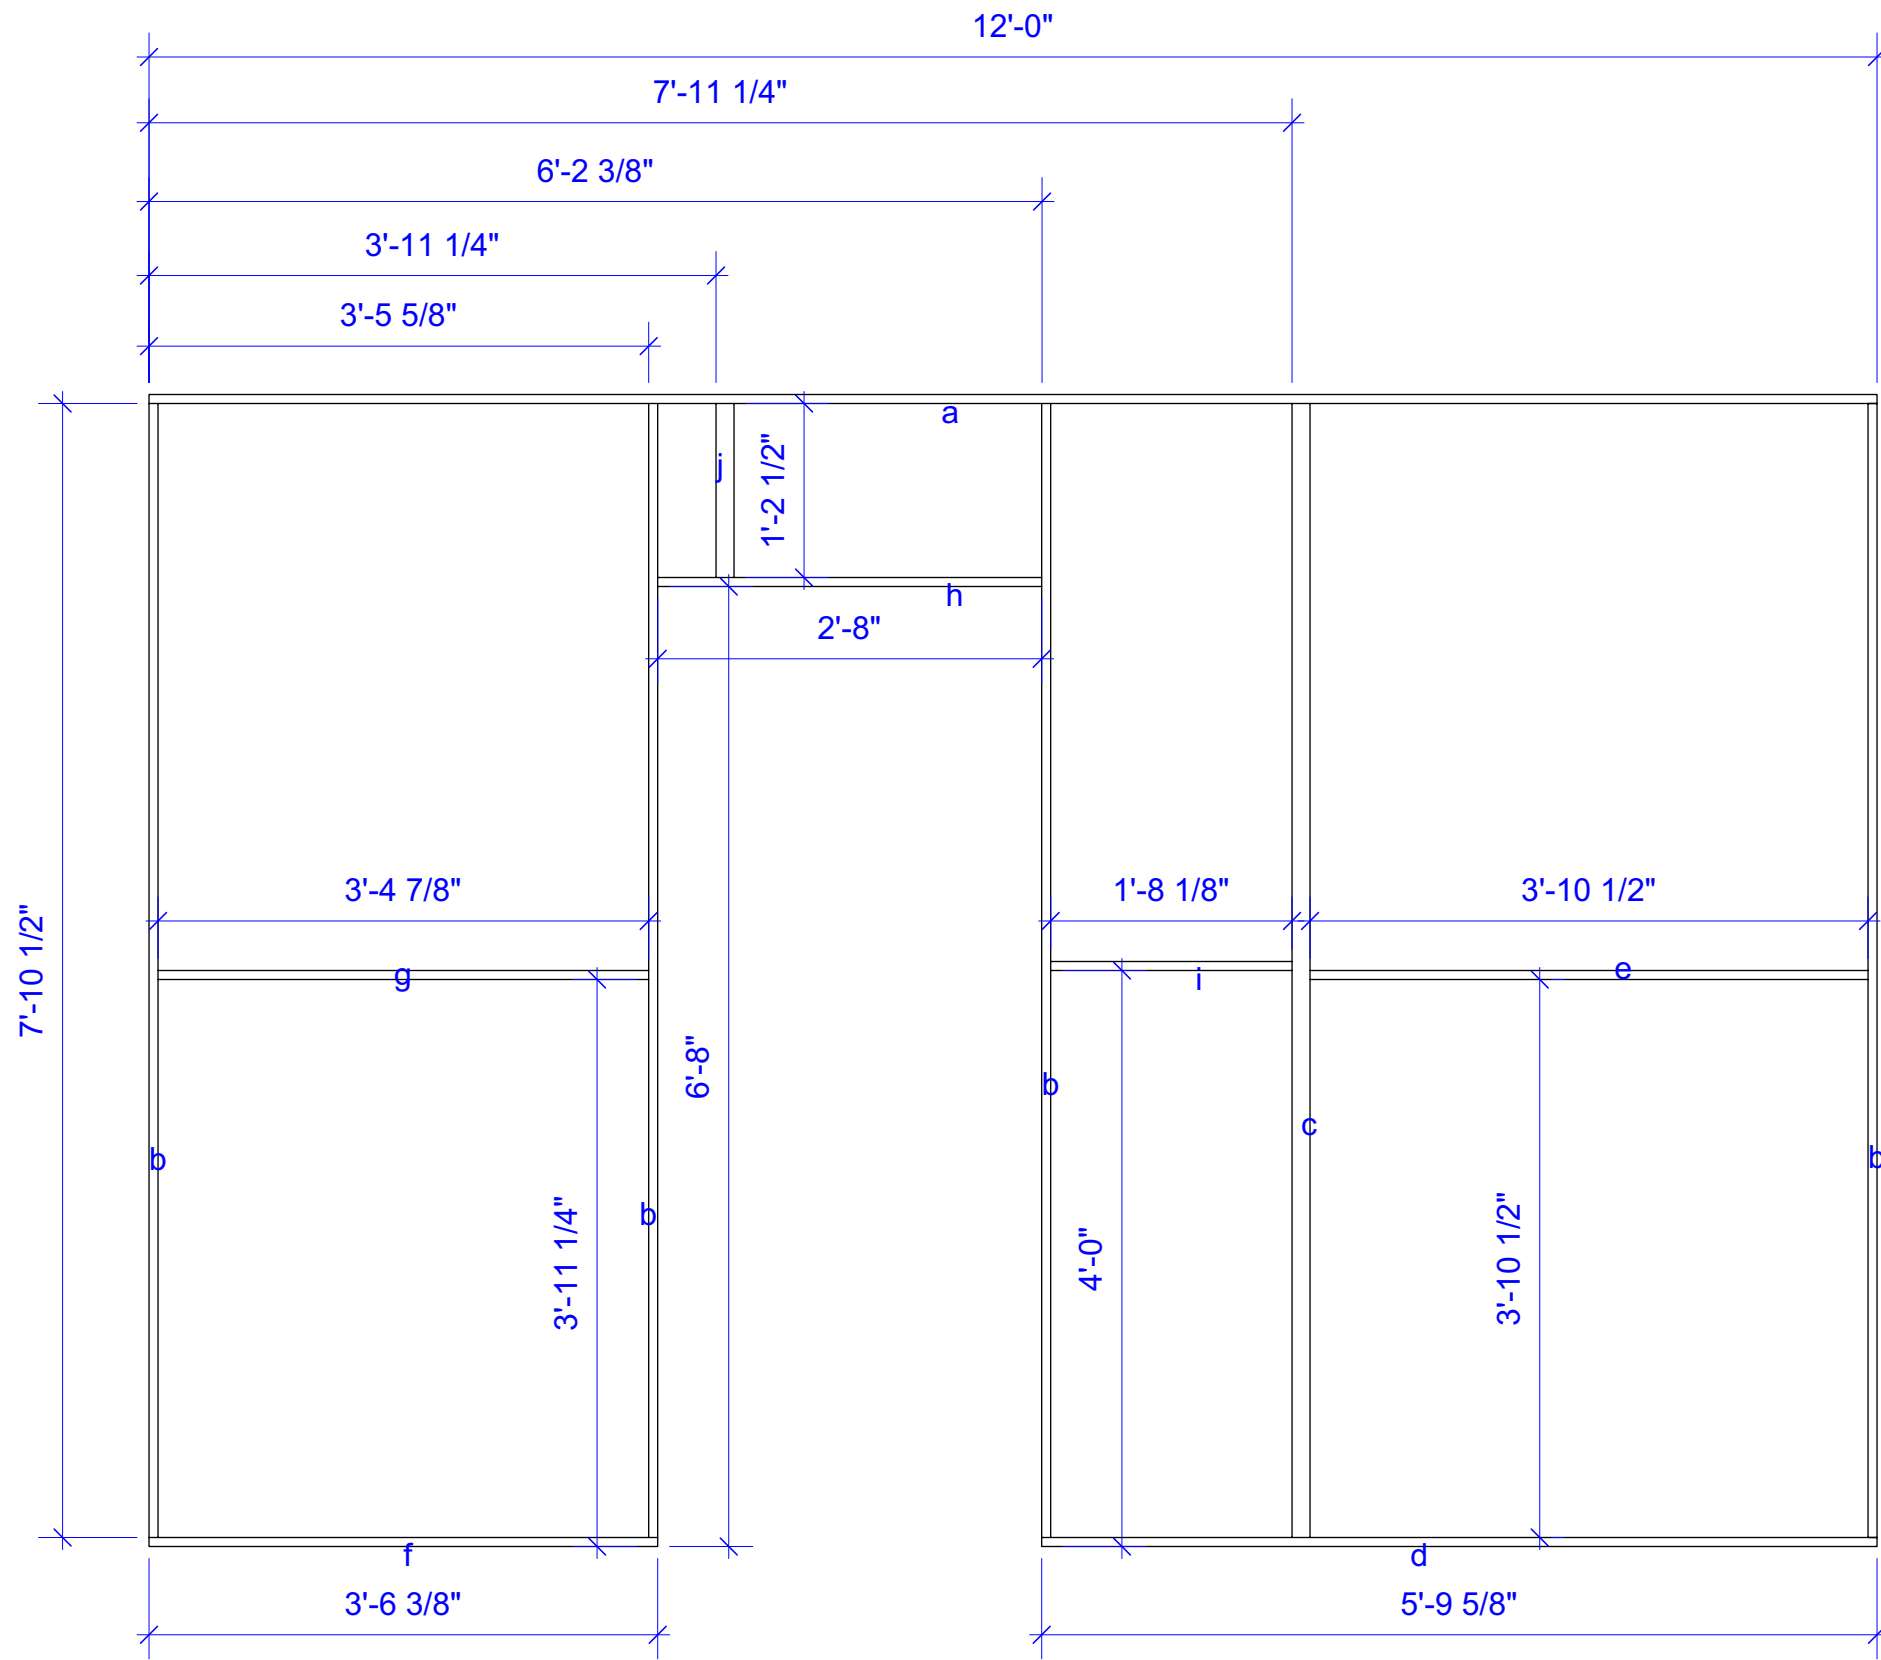


2 SECOND LEVEL BACK WALL B
Scale: 3/4" = 1'-0"

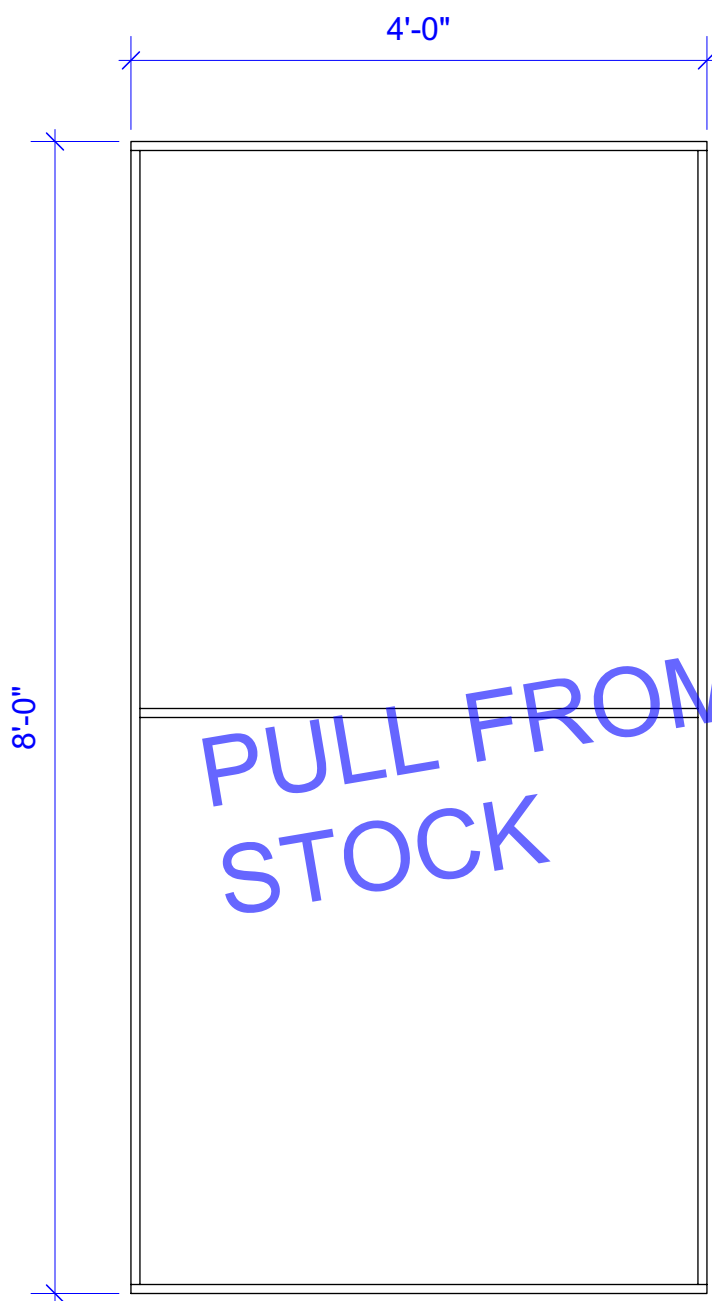

3 SECOND LEVEL BACK WALL C
Scale: 3/4" = 1'-0"

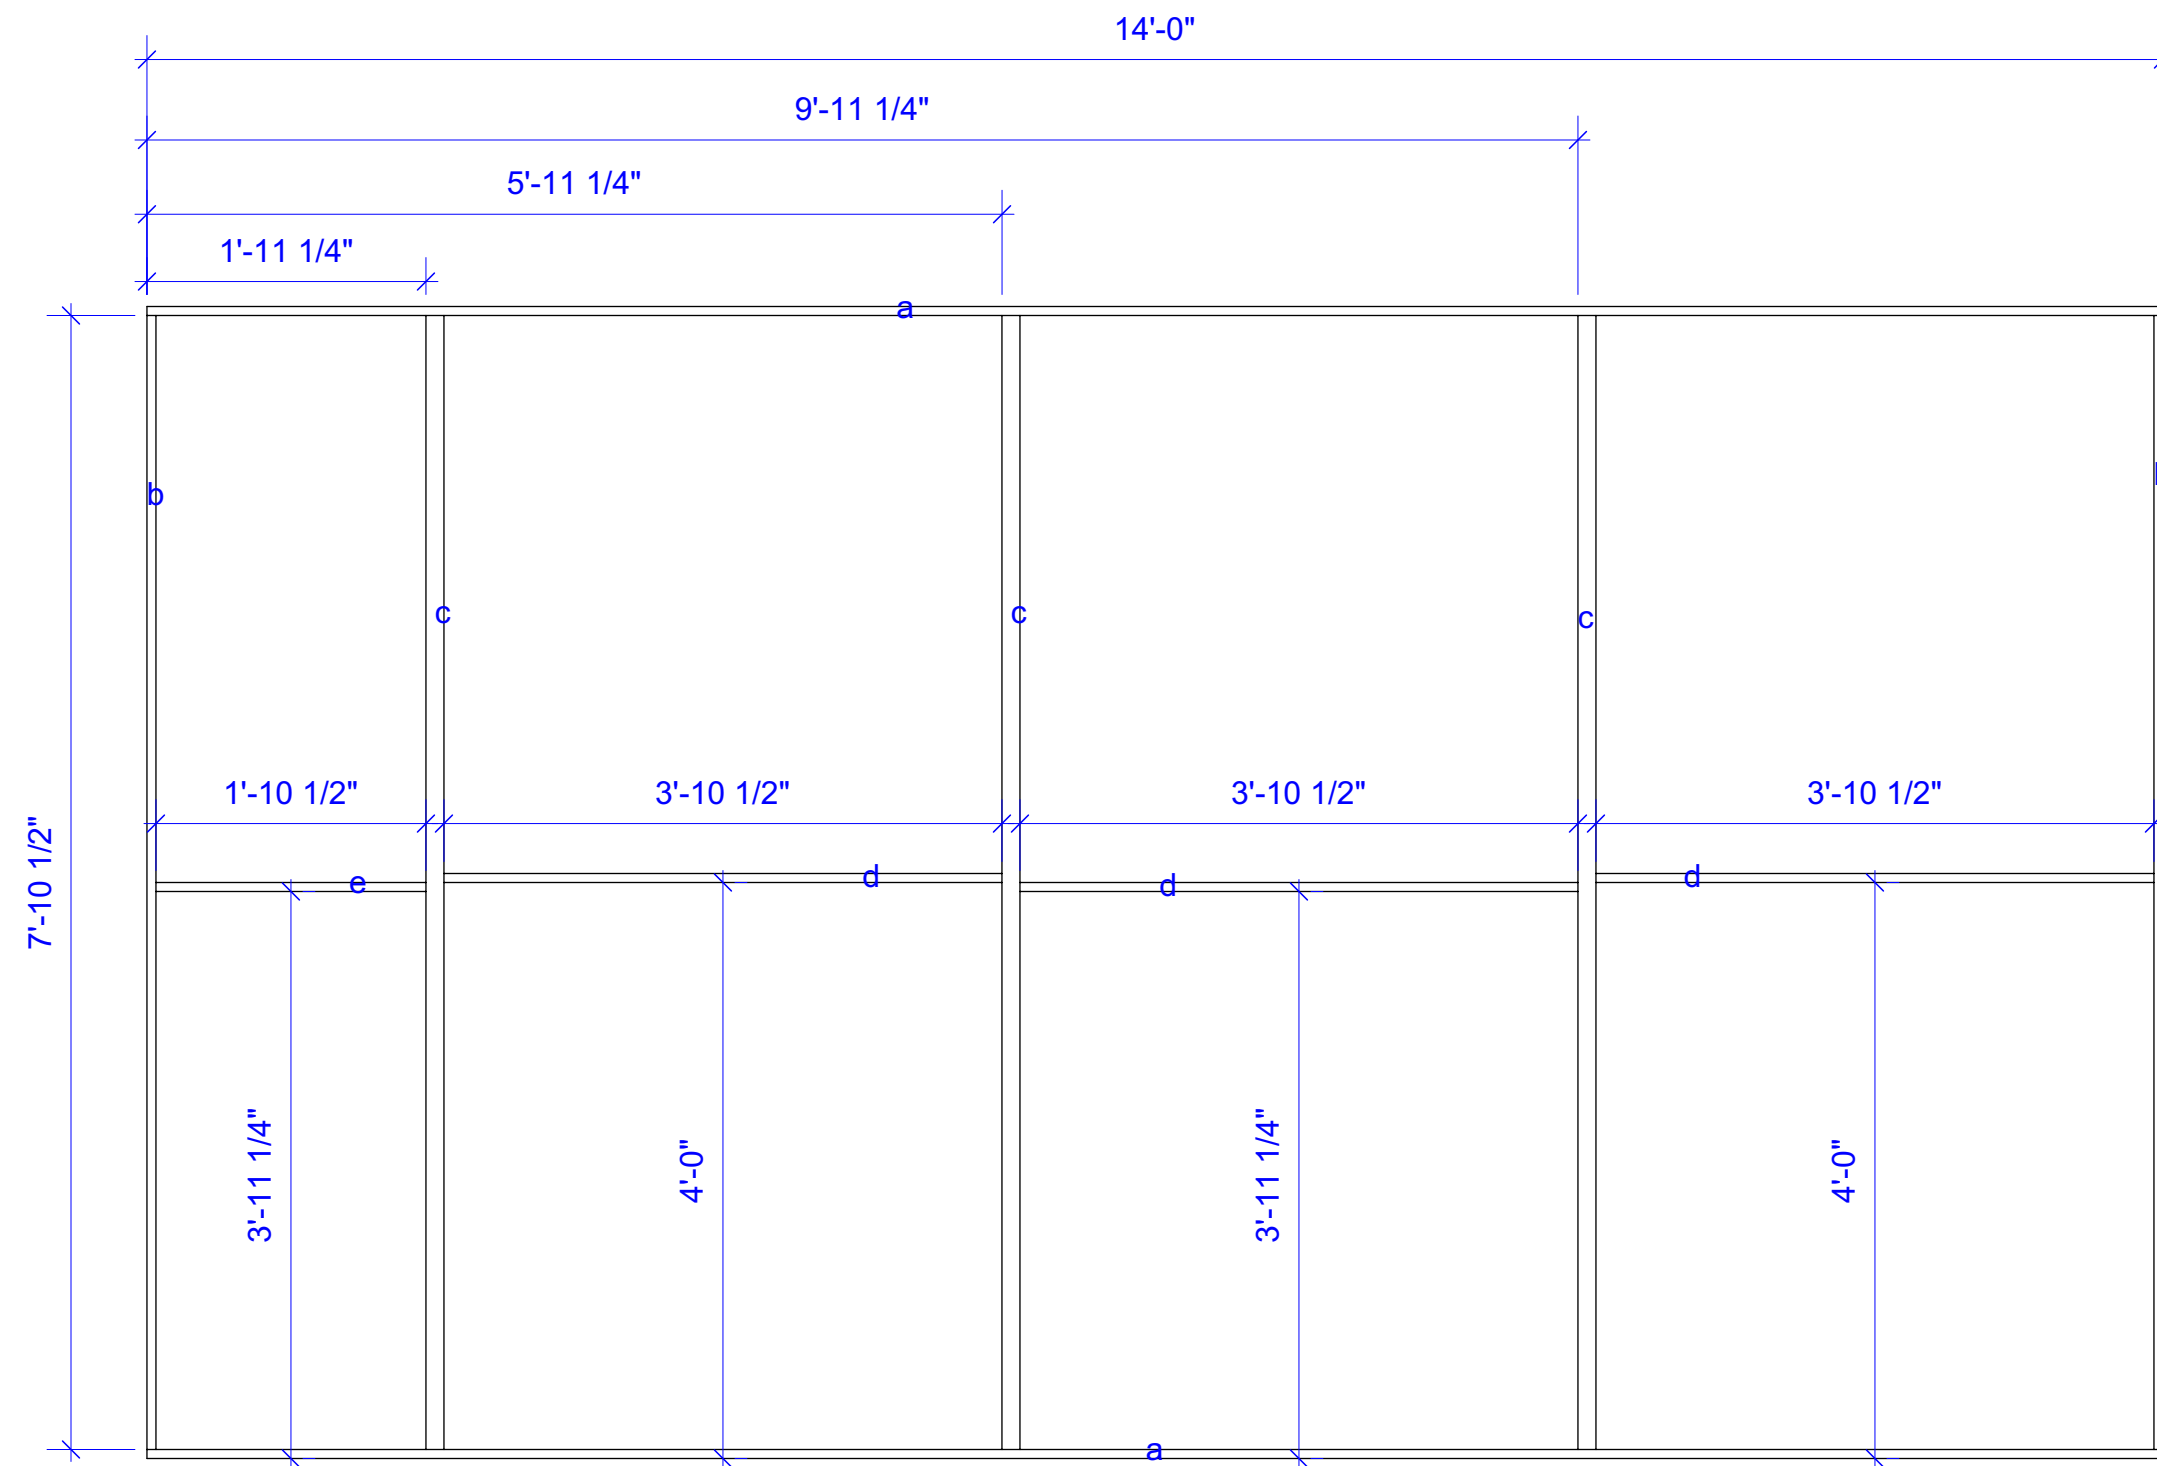

4 SECOND LEVEL BACK WALL D
Scale: 3/4" = 1'-0"

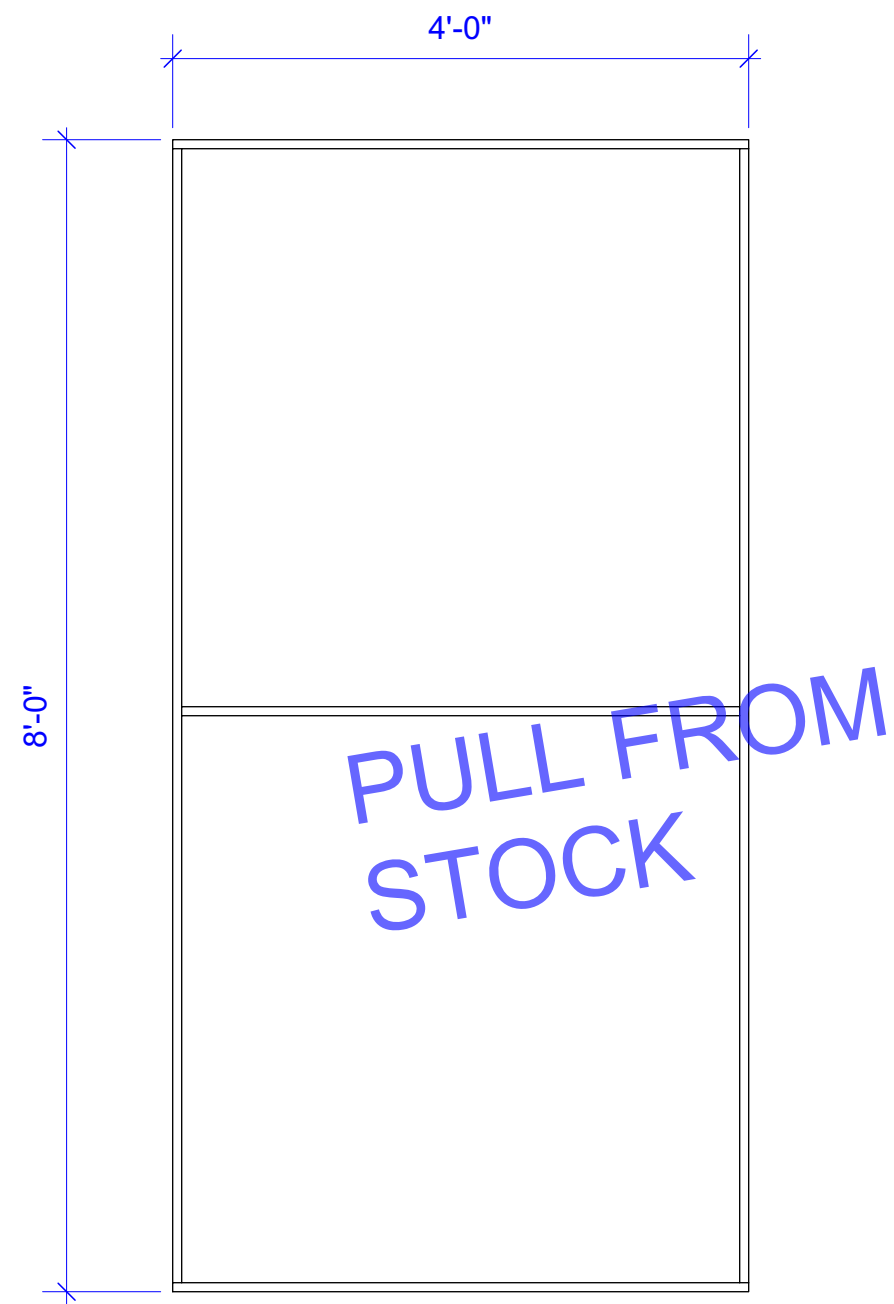

1 SECOND LEVEL BACK WALL A
Scale: 3/4" = 1'-0"

NOTES:

- all views from back
- glue and screw all
- cut all 7' 2 1/2" and 7' 4 1/2" boards from purchased studs or 1"x4"x8'
- pull stock flats with nicest luan

SECOND LEVEL BACK WALL A cut list:

(1) pull from stock

SECOND LEVEL BACK WALL B cut list:

- a (1) 1x4 @ 12'
- b (4) 1x4 @ 7' 10 1/2"
- c (1) stud @ 7' 10 1/2"
- d (1) 1x4 @ 5' 9 5/8"
- e (1) 1x4 @ 3' 10 1/2"
- f (1) 1x4 @ 3' 6 3/8"
- g (1) 1x4 @ 3' 4 7/8"
- h (1) 1x4 @ 2' 8"
- i (1) 1x4 @ 1' 8 1/8"
- j (1) 2x4 @ 1' 2 1/2"


SECOND LEVEL BACK WALL C cut list:

(1) pull from stock

SECOND LEVEL BACK WALL D cut list:


- a (2) 1x4 @ 14'
- b (2) 1x4 @ 7' 10 1/2"
- c (3) studs @ 7' 10 1/2"
- d (3) 1x4 @ 3' 10 1/2"
- e (1) 1x4 @ 1' 10 1/2"

Production Title	
Puffs	
Drawing Title	
SECOND LEVEL BACK WALLS	
Designer	Technical Director
Caitlin Buswell	Dave George
Drawn By	Scale
Jordan House	1" = 1'-0"
Venue	Drawing No.
Westhoff Theatre	Sht-5
Date	9/21/2024
CAD File Name	of
puffs working file.vwx	9

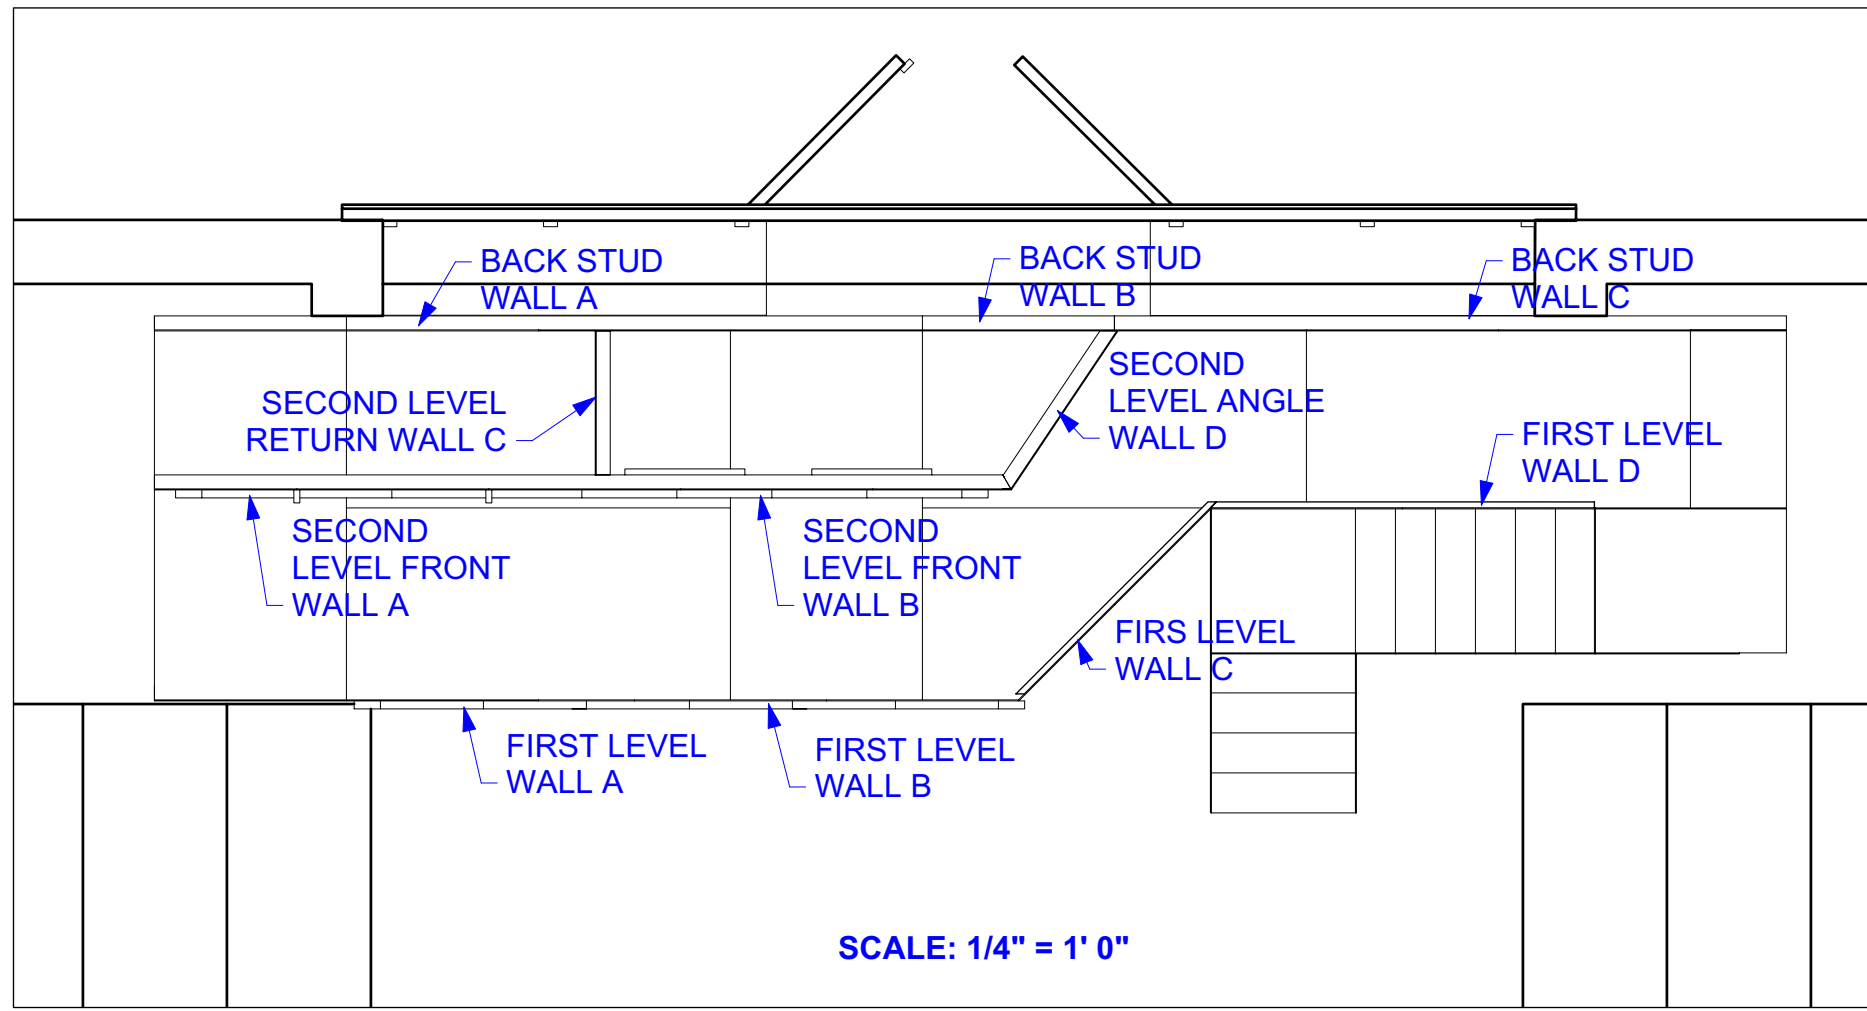


3 SECOND LEVEL RETURN WALL C
Scale: 1" = 1'-0"

4 SECOND LEVEL ANGLE WALL D
Scale: 1" = 1'-0"

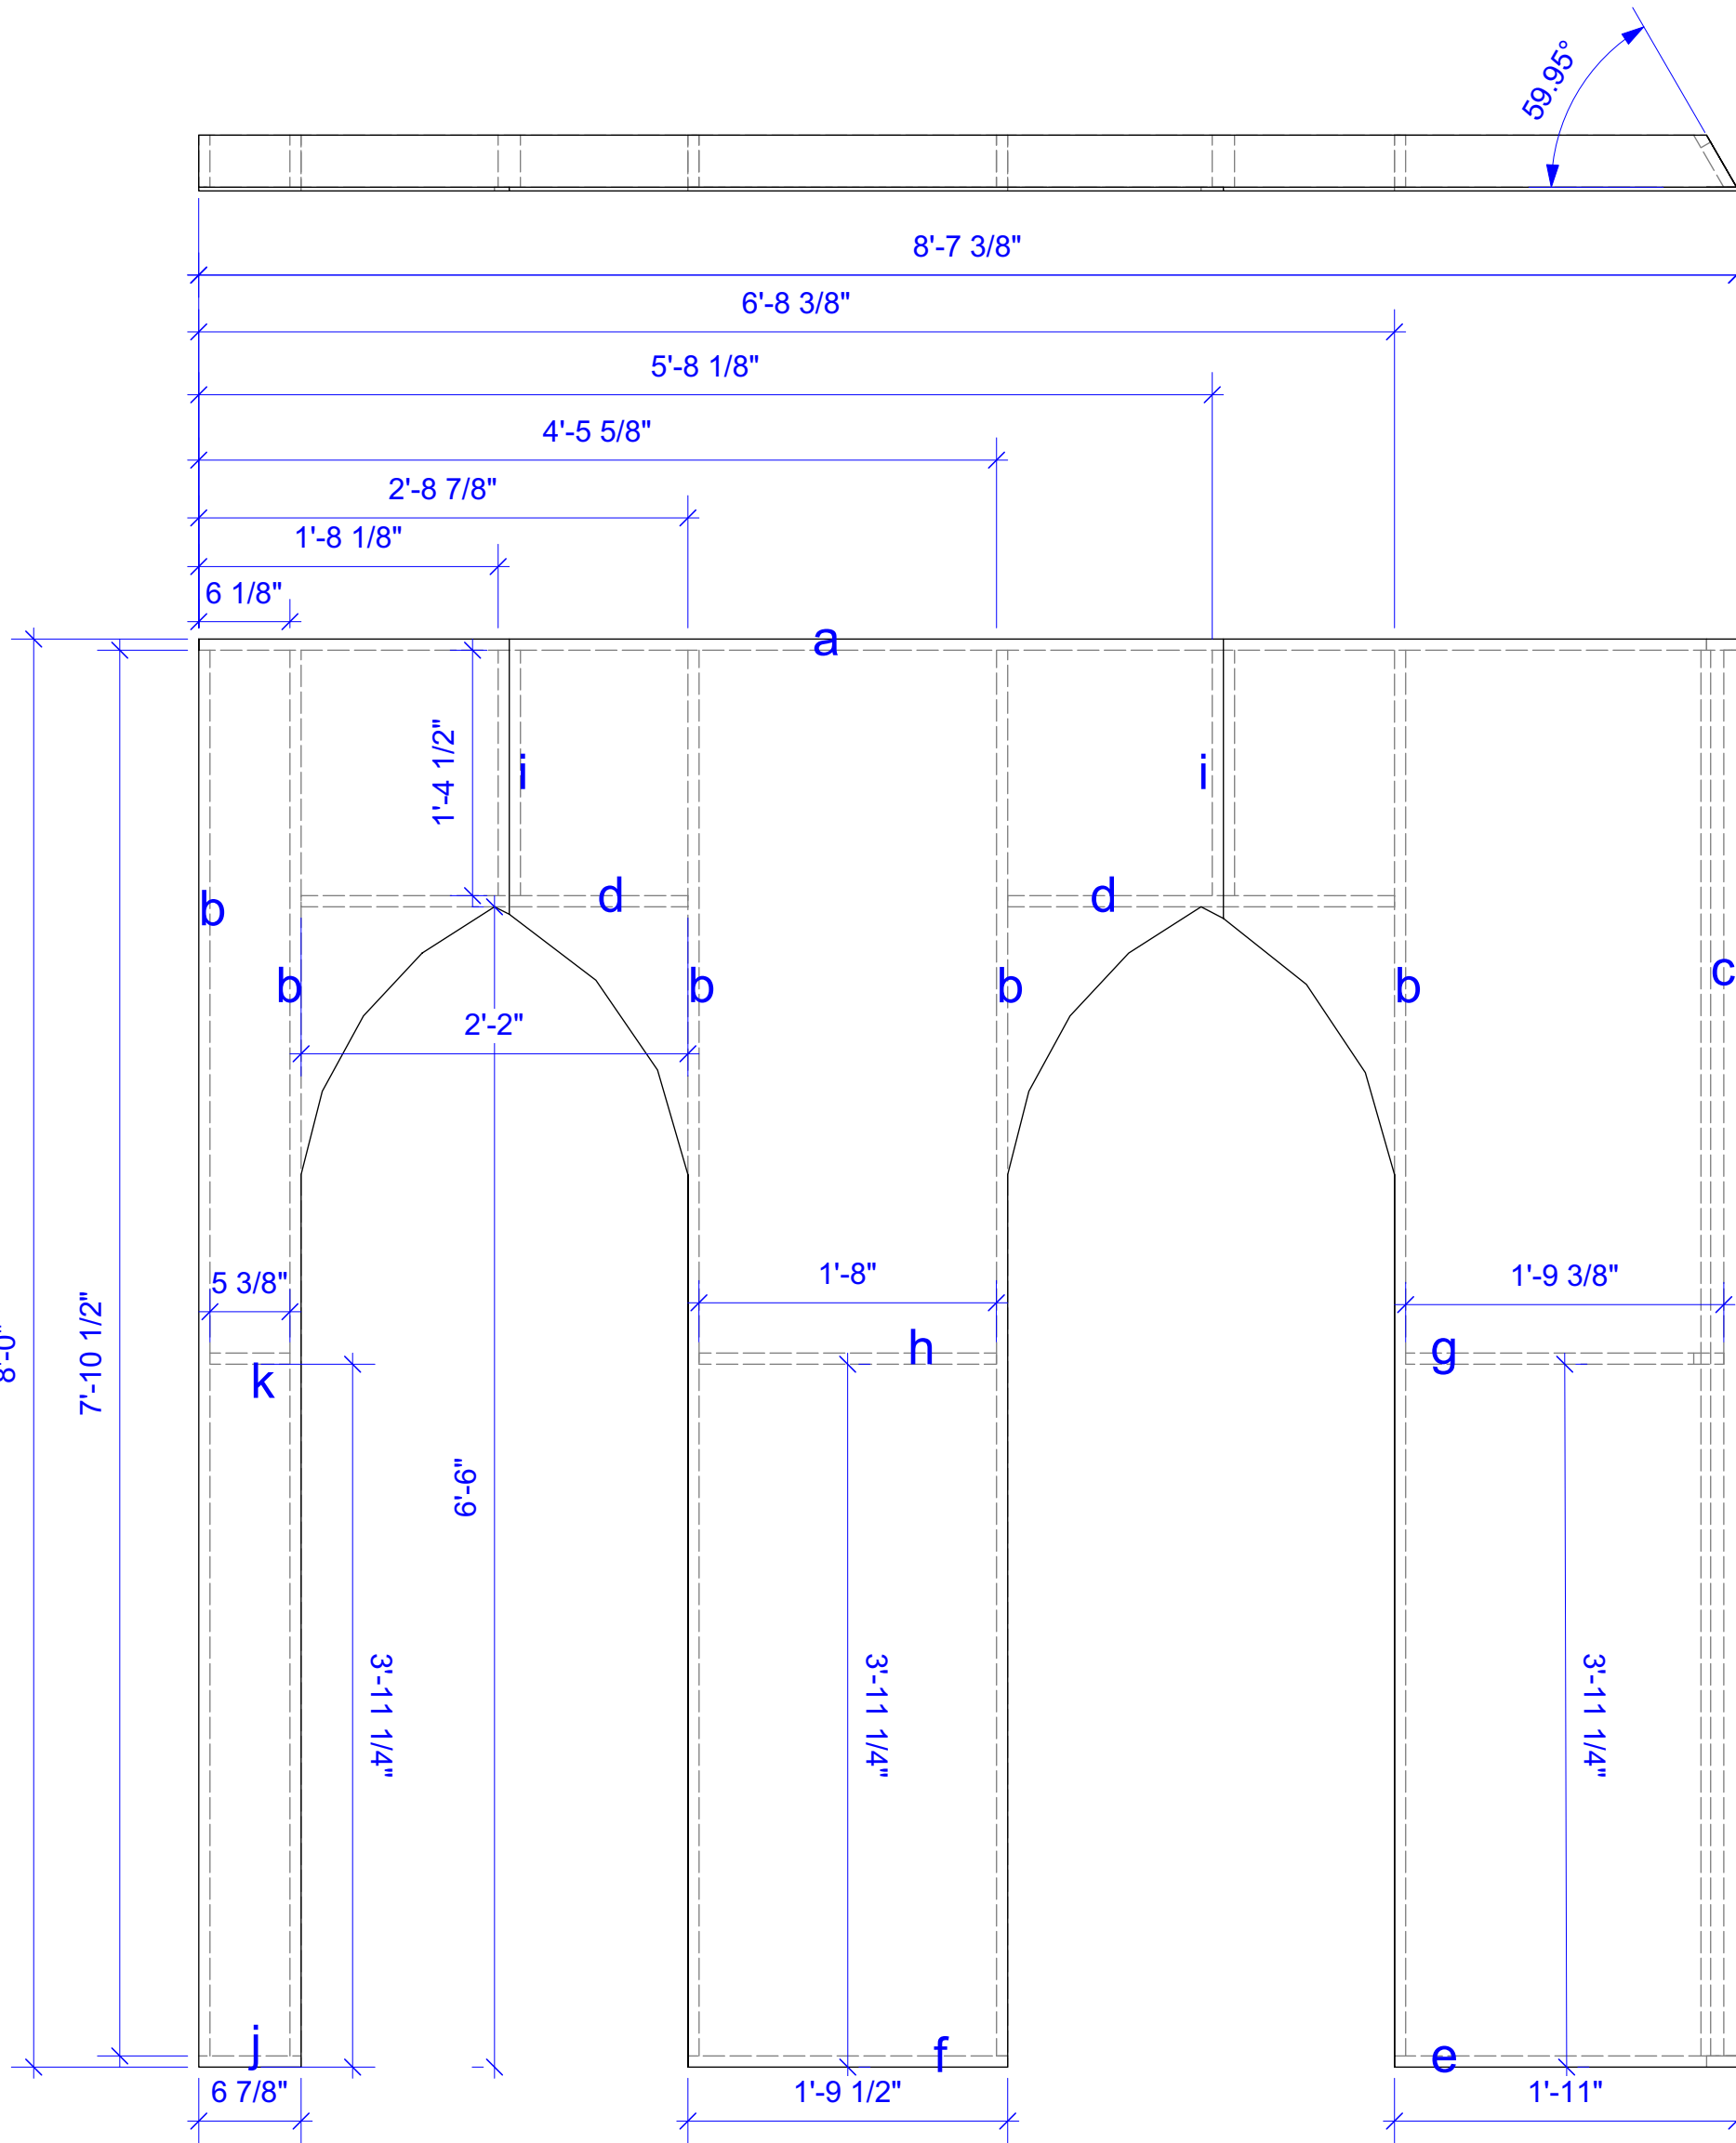

2 SECOND LEVEL FRONT WALL B
Scale: 1" = 1'-0"

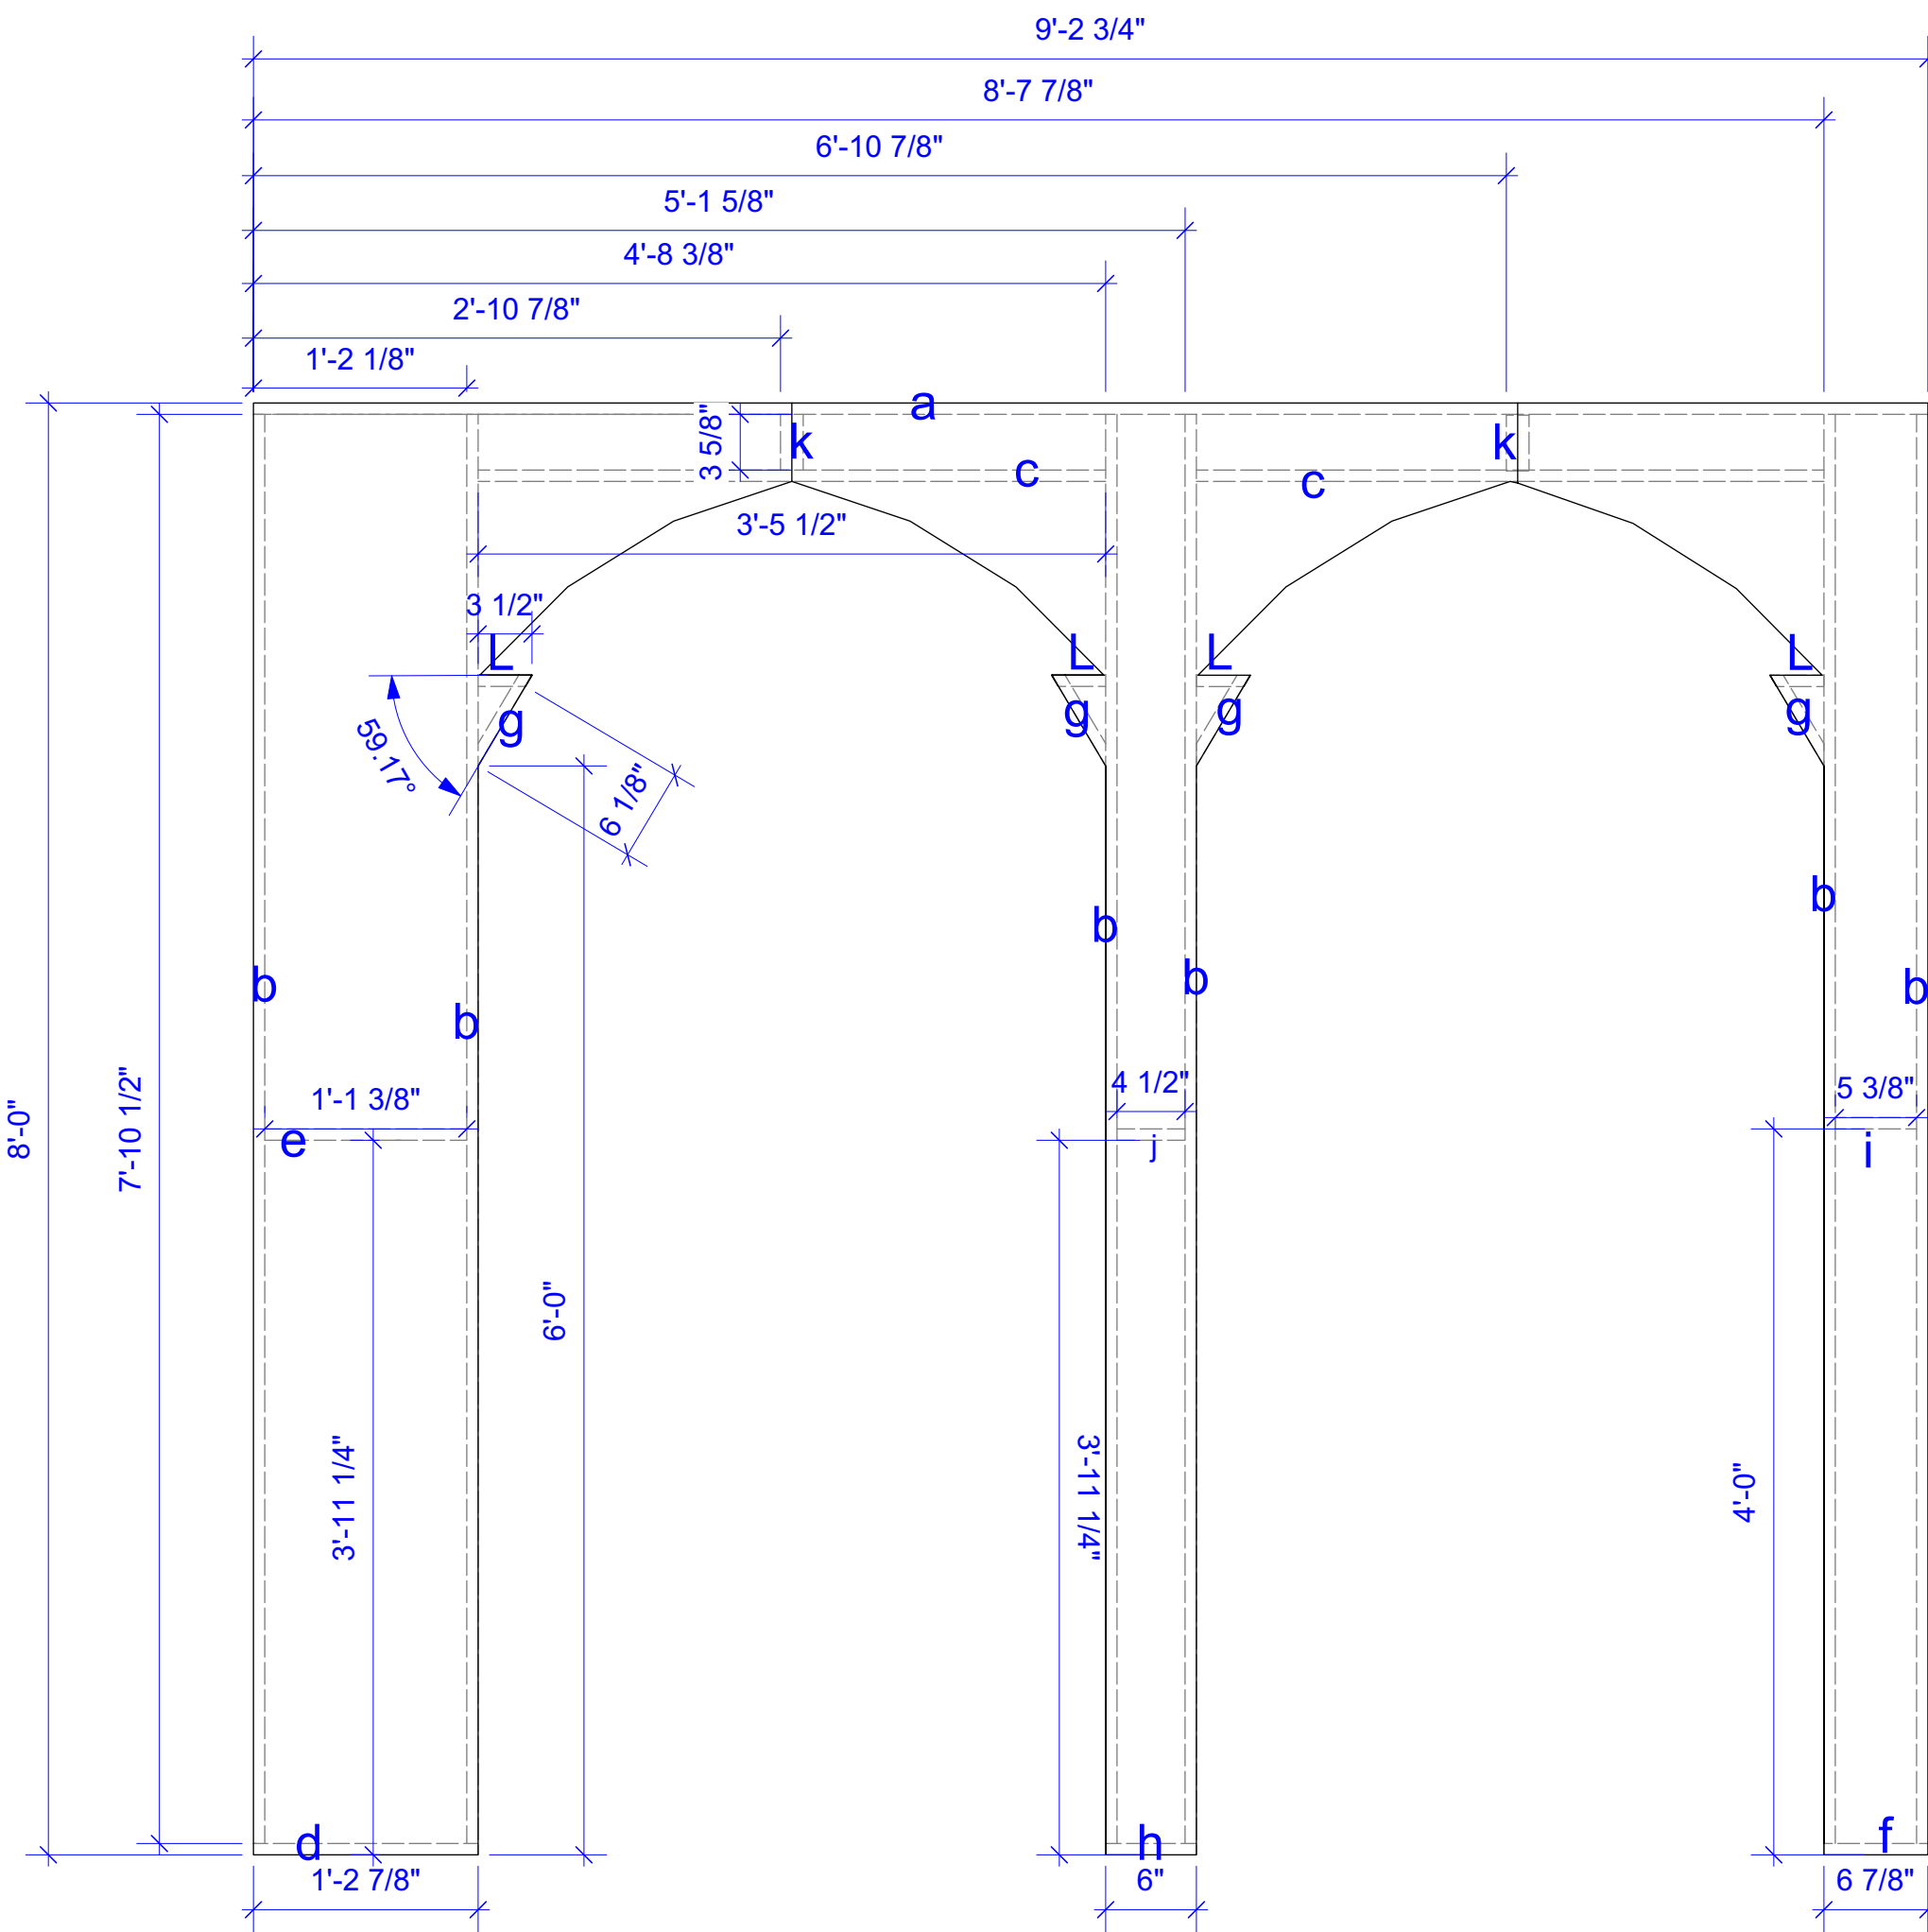

1 SECOND LEVEL FRONT WALL A
Scale: 1" = 1'-0"

NOTES:

- all views from FRONT
- glue and screw all

SECOND LEVEL FRONT WALL A cut list:

- a (1) 1x4 @ 9' 2 3/4"
- b (6) 1x4 @ 7' 10 1/2"
- c (2) 1x4 @ 3'5 1/2"
- d (1) 1x4 @ 1' 2 7/8"
- e (1) 1x4 @ 1' 1 3/8"
- f (1) 1x4 @ 6 7/8"
- g (4) 1x4 @ 6 1/8" (30 deg. ^ 60 deg.)
- h (1) 1x4 @ 6"
- i (1) 1x4 @ 5 3/8"
- j (1) 1x4 @ 4 1/2"
- k (2) 2x4 @ 3 5/8"
- L (4) 1x4 @ 3 1/2" (30 deg. ^)

SECOND LEVEL FRONT WALL B cut list:

- a (1) 1x4 @ 8' 7 3/8"
- b (5) 1x4 @ 7' 10 1/2"
- c (1) 1x4 @ 7' 10 1/2" (30 deg. bevel)
- d (2) 1x4 @ 2' 2"
- e (1) 1x4 @ 1' 11"
- f (1) 1x4 @ 1' 9 1/2"
- g (1) 1x4 @ 1' 9 3/8"
- h (1) 1x4 @ 1' 8"
- i (2) 2x4 @ 1' 4 1/2"
- j (1) 1x4 @ 6 7/8"
- k (1) 1x4 @ 5 3/8"



SECOND LEVEL RETURN WALL C cut list:

- a (2) 1x4 @ 7' 10 1/2"
- b (2) 1x4 @ 3'
- c (1) 1x4 @ 2' 10 1/2"

SECOND LEVEL ANGLE WALL D cut list:

- a (2) 1x4 @ 7' 10 1/2" (30 deg. bevel)
- b (2) 1x4 @ 3' 9 5/8" (30 deg. ^)
- c (1) 1x4 @ 3' 7 7/8" (30 deg. ^)

Production Title	
Puffs	
Drawing Title	
SECOND LEVEL FRONT WALLS	
Designer	Technical Director
Caitlin Buswell	Dave George
Drawn By	Scale
Jordan House	1" = 1'-0"
Venue	Drawing No.
Westhoff Theatre	Sht-6
Date	9/21/2024
CAD File Name	9
puffs working file.vwx	

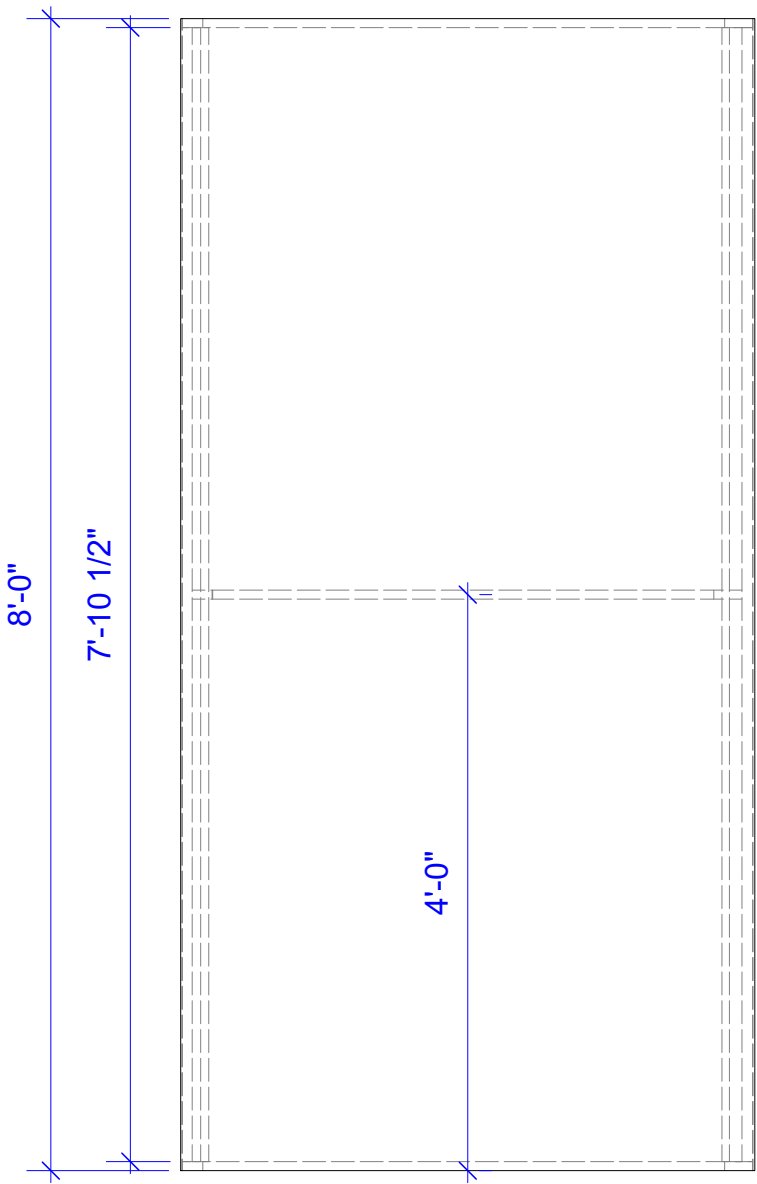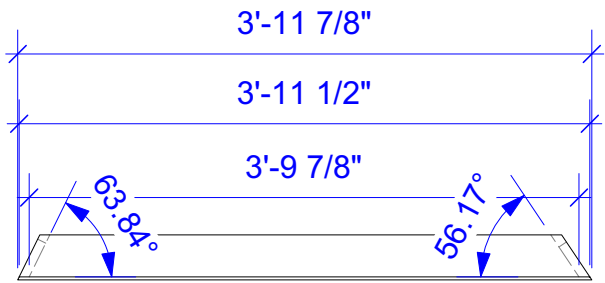


SECOND LEVEL ANGLE WALL D cut list:


- (1) 1x4 @ 7' 10 1/2" (34 deg. bevel)
- (1) 1x4 @ 7' 10 1/2" (26 deg. bevel)
- (2) 1x4 @ 3' 11 1/2" (34deg. and 26deg.)
- (1) 1x4 @ 3' 9 7/8" (34deg. and 26deg.)
- (1) luan @ 8'x3' 11 7/8"

1 **SECOND LEVEL ANGLE WALL D**
Scale: 3/4" = 1'-0"


Production Title	
Puffs	
Drawing Title	
SECOND LEVEL ANGLE WALL D UPDATED	
Designer	Technical Director
Caitlin Buswell	Dave George
Drawn By	Scale
Jordan House	1" = 1'-0"
Venue	Drawing No.
Westhoff Theatre	Sht-7
Date	_____ of _____
10/8/2024	9
CAD File Name	
puffs working file.vwx	

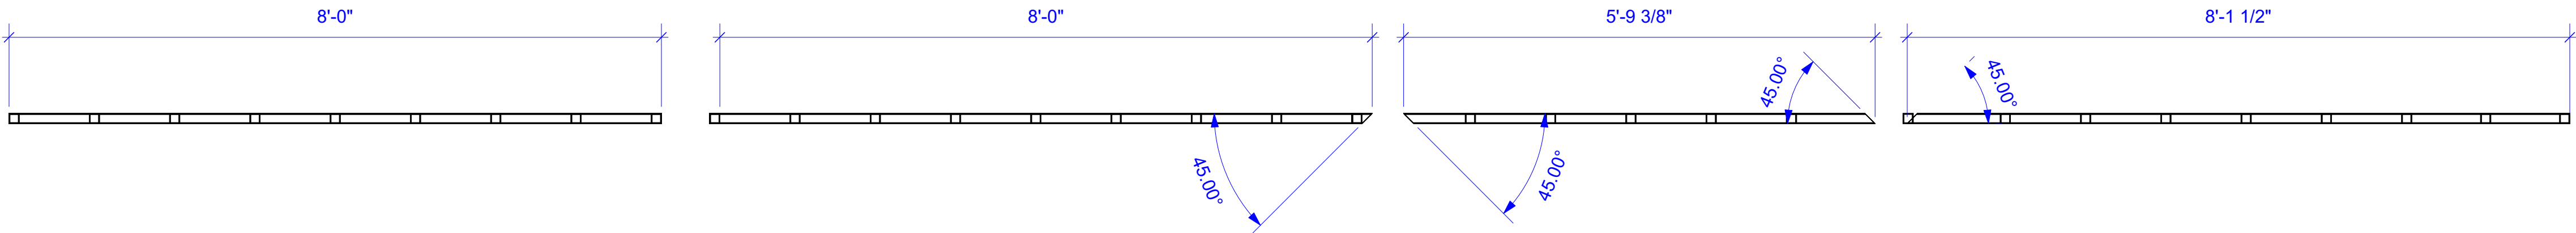

3 TOP VIEW SPREAD OUT
Scale: 3/4" = 1'-0"

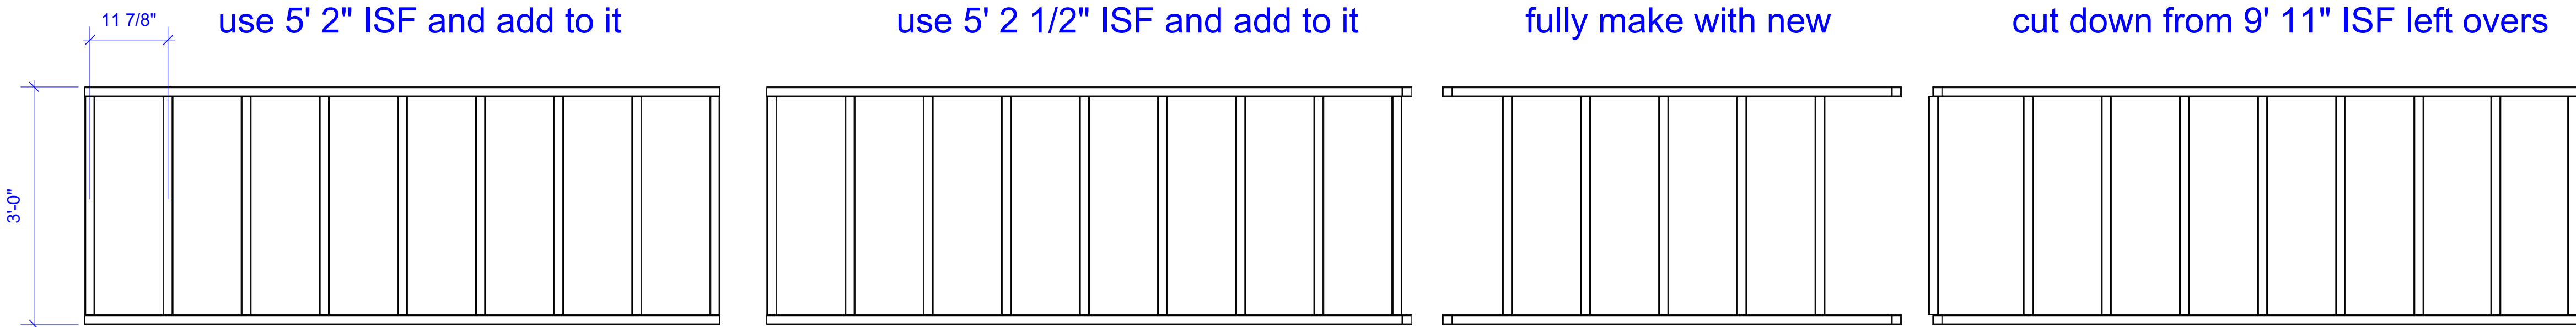

2 FRONT VIEW SPREAD OUT
Scale: 3/4" = 1'-0"


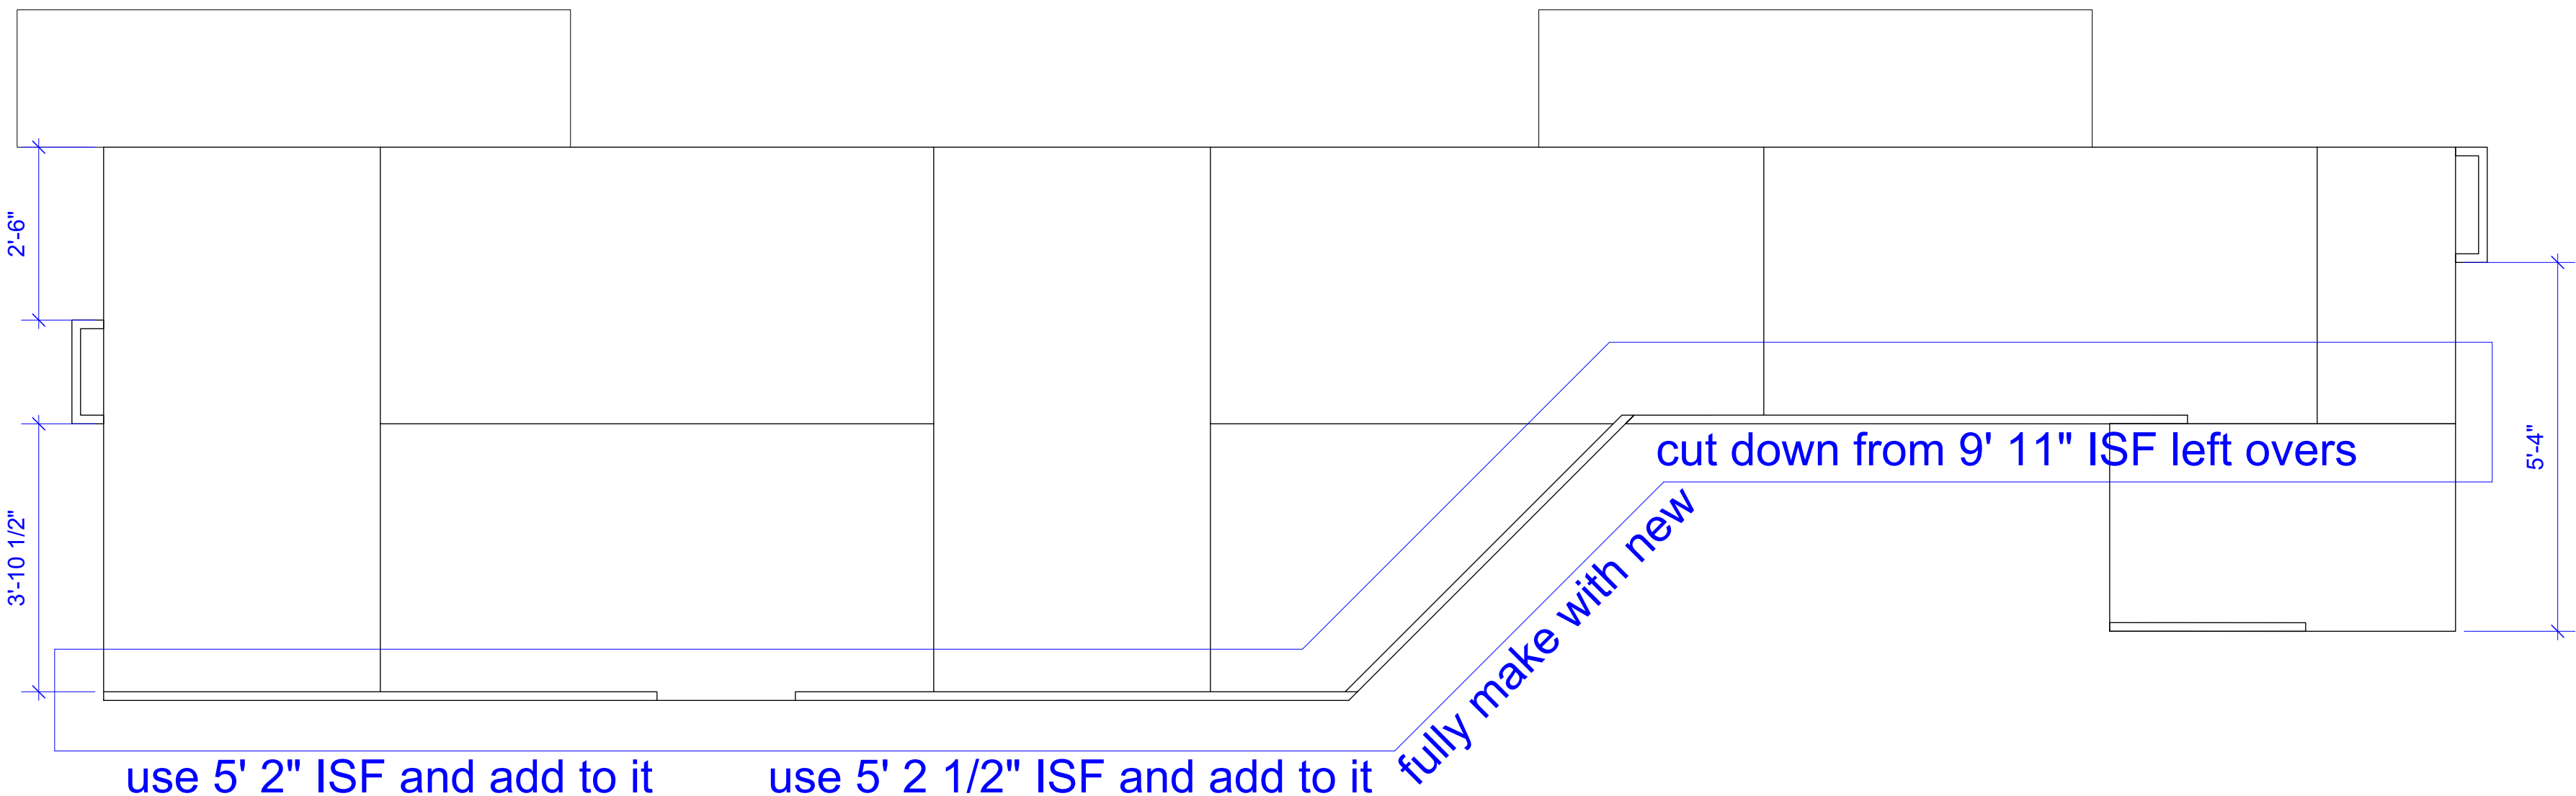


1 GROUND PLAN
Scale: 1/2" = 1'-0"

- NOTES:**
- build out of 1" tube steel
 - build to match ISF railing
 - roughly 1' on center

- SAFETY RAILING (from in pieces):**
- (1) 5' 4"
 - (1) 2' 6"
 - (1) 3' 10 1/2"

Production Title		<i>Puffs</i>	
Drawing Title			
RAILINGS			
Designer Caitlin Buswell		Technical Director Dave George	
Drawn By Jordan House		Scale 1" = 1'-0"	
Venue Westhoff Theatre		Drawing No. Sht-8 _____ of _____ 9	
Date 9/21/2024			
CAD File Name puffs working file.vwx			

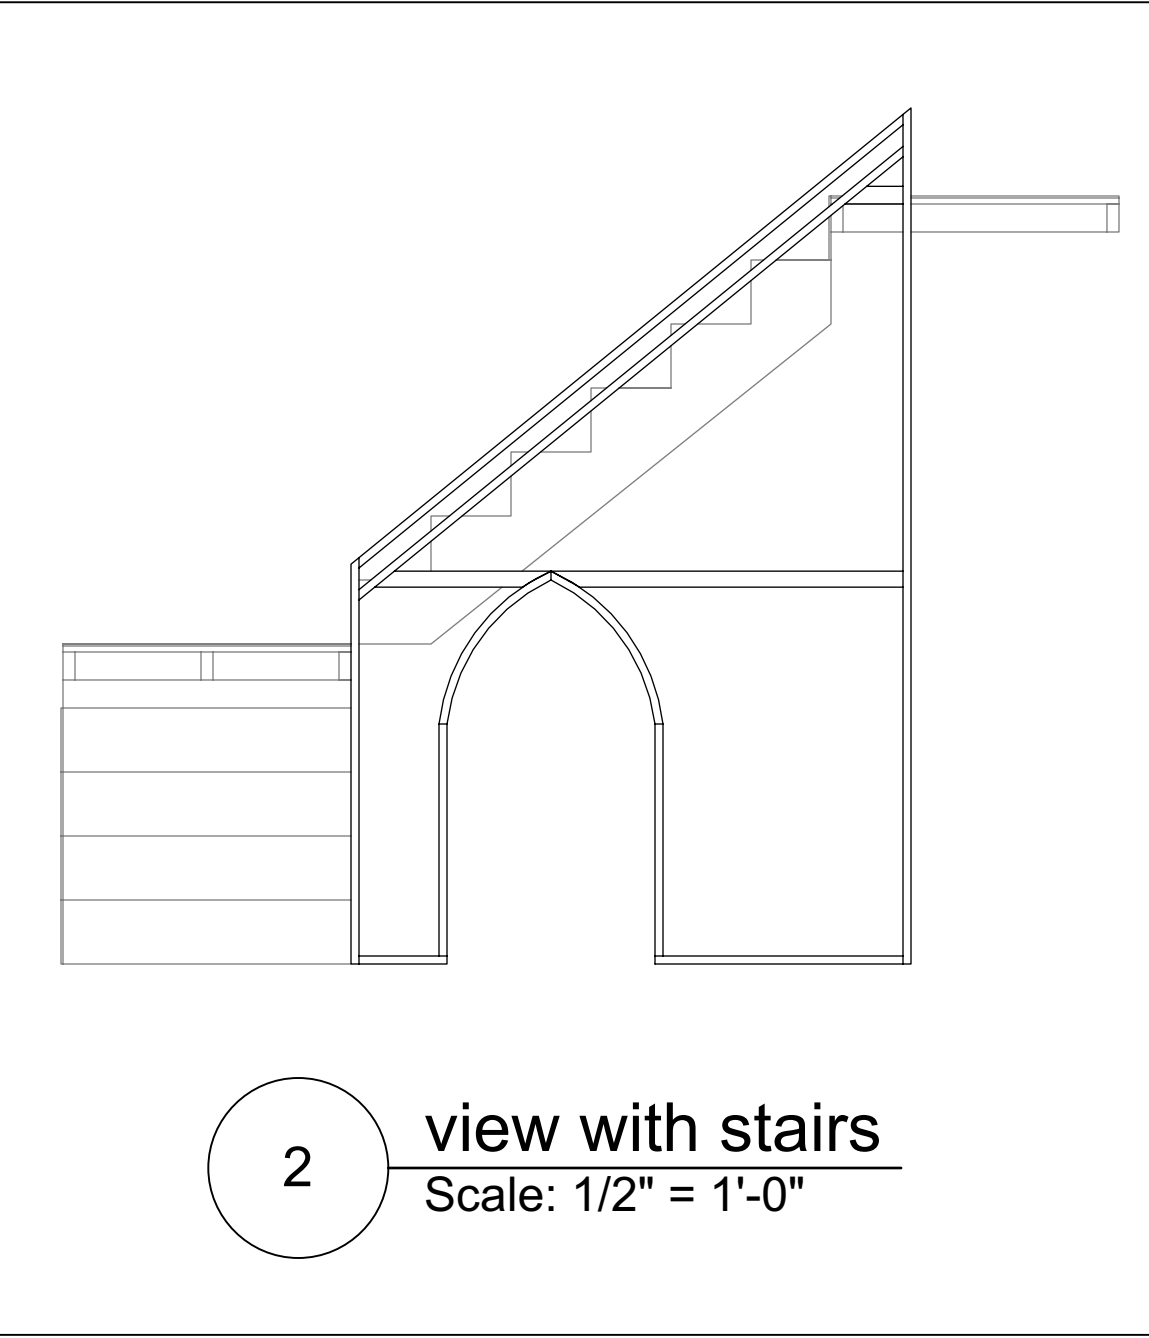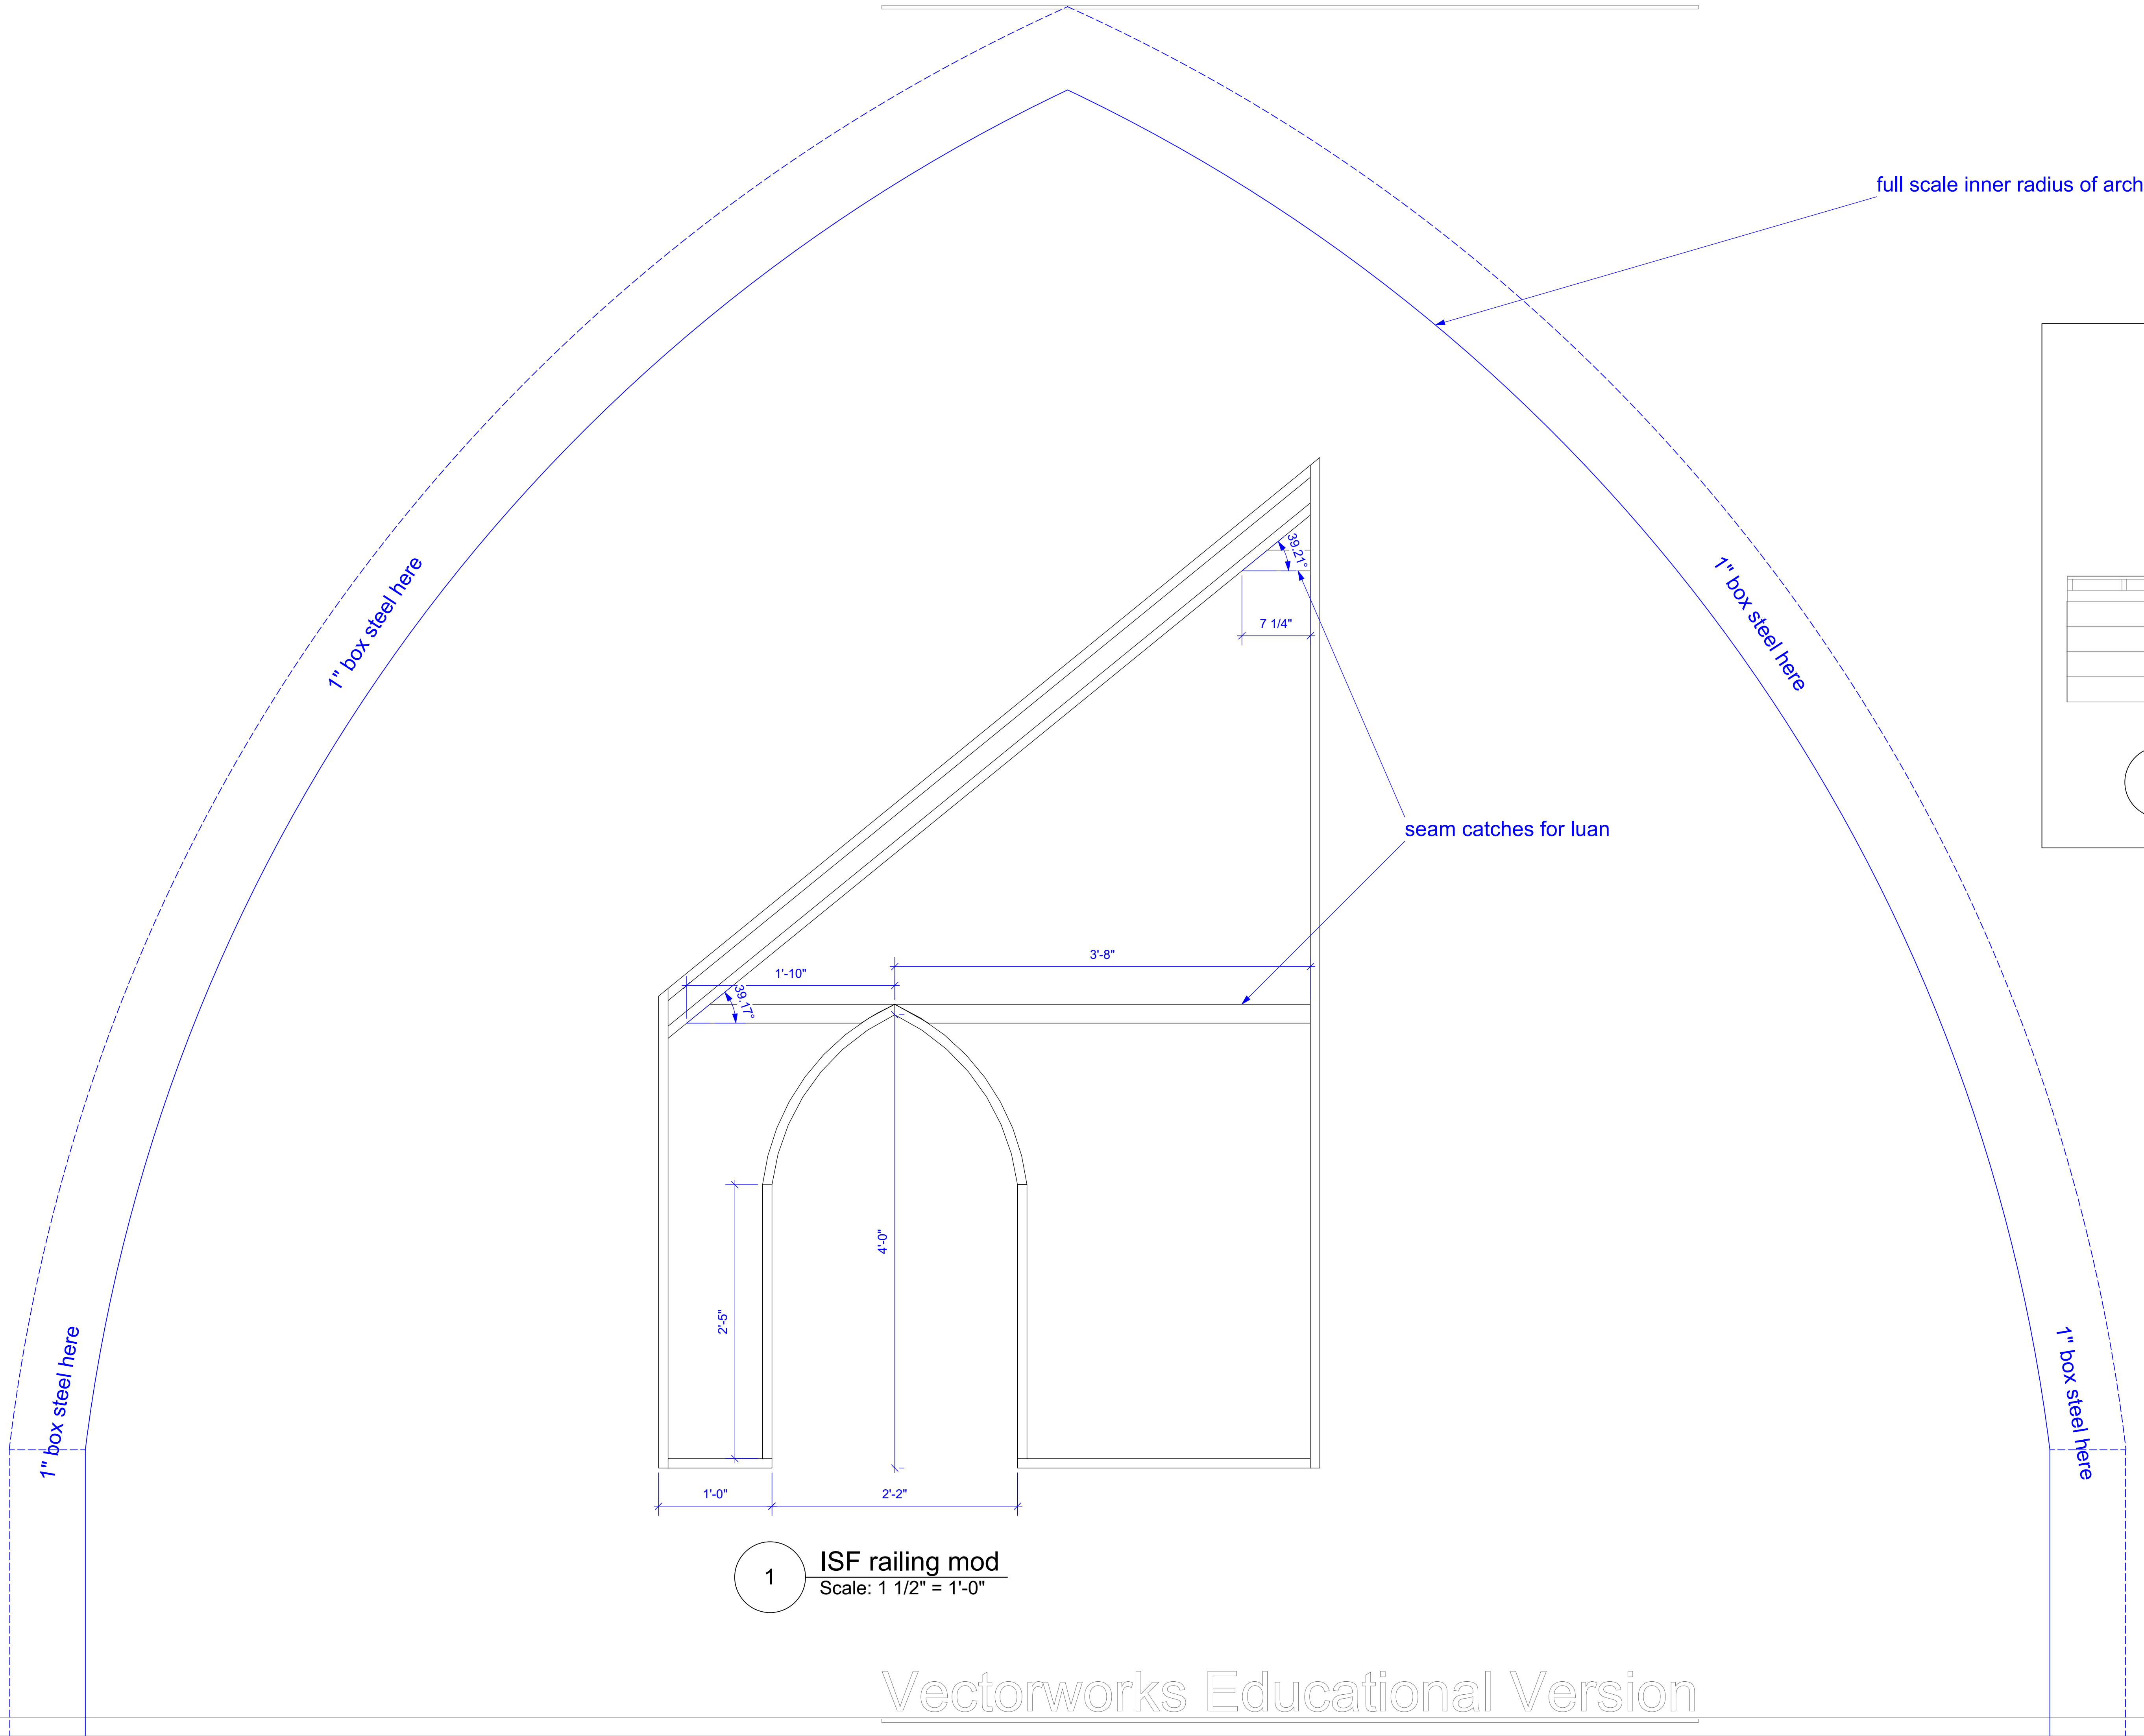

1 ISF railing mod
Scale: 1 1/2" = 1'-0"

Production Title	
Puffs	
Drawing Title	
ISF RAILING MOD	
Designer	Technical Director
Caitlin Buswell	Dave George
Drawn By	Scale
Jordan House	1" = 1'-0"
Venue	Drawing No.
Westhoff Theatre	Sht-9 _____ of _____ 9
Date	
9/21/2024	
CAD File Name	
puffs working file.vwx	